
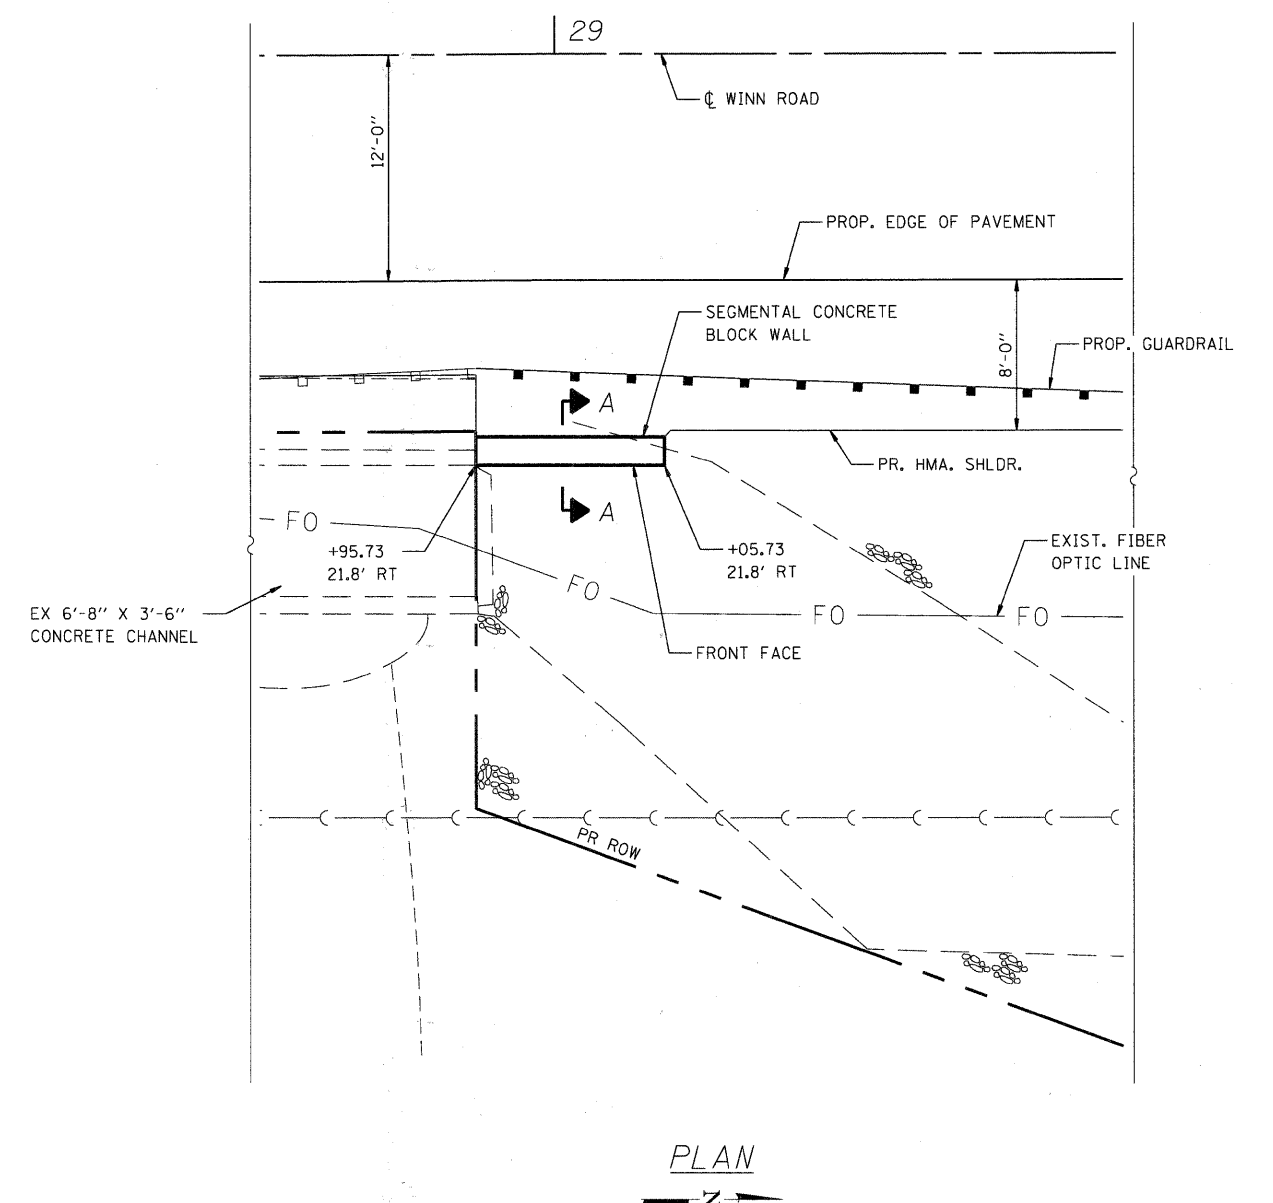


CULVERT EXTENSION DETAIL

THE COST FOR THIS WORK SHALL BE INCLUDED IN THE COST OF PIPE CULVERTS, CLASS D, TYPE 1 24"

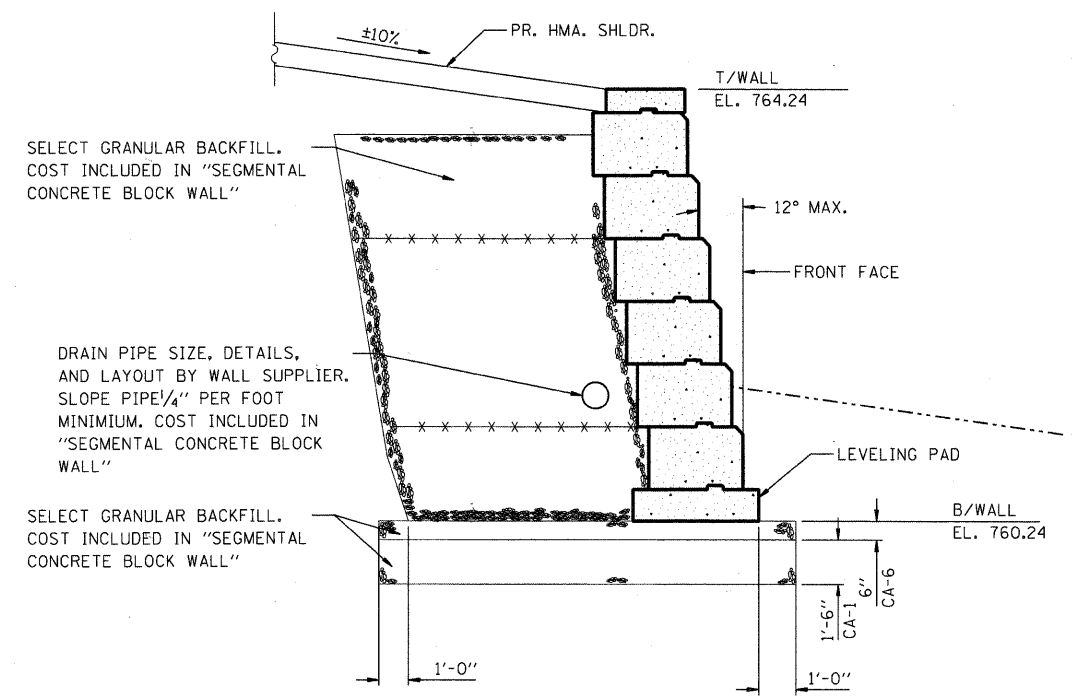

COMPANY NAME: SEC GROUP, INC.
 PROJECT CONTACT: Robert G. Davies
 CLIENT: Village of Spring Grove
 DATE PLOTTED: 6/23/2011 2:21:06 PM
 FILE NAME: 090212.Det01.dgn
 PLOT DRIVER: pdt.plt
 PLOT TABLE: s1rncard-trans.tbl

SEC Group, Inc.
 An HR Green Company
 420 N. First Street
 Moline, IL 61901-5106
 1-815-336-1773 | 1-815-385-1781
 www.secgroupinc.com
 -Chicago, IL -Spring Grove, IL -New Lenox, IL -Chicago, IL

USER NAME = whood	DESIGNED - KMA	REVISED -
FILE NAME = 090212.Det01.dgn	DRAWN - WJH	REVISED -
PLOT SCALE = N.T.S.	CHECKED - RGD	REVISED -
PLOT DATE = 6/23/2011	DATE - 6/23/11	REVISED -

VILLAGE OF SPRING GROVE

CONSTRUCTION DETAILS
WINN ROAD

SCALE: N.T.S. SHEET NO. OF SHEETS STA. TO STA.

F.A.U. RTE.	SECTION	COUNTY	TOTAL SHEETS	SHEET NO.
0157	07-00012-00-BR	MCHENRY	41	33
CONTRACT NO. 63544				
FED. ROAD DIST. NO. ILLINOIS FED. AID PROJECT				