


FINAL SURVEY	BY	DATE
SURVEYED		
PLOTTED		
NOTE BOOK		
AREAS CHECKED		
NO.		

ORIGINAL SURVEY	BY	DATE
SURVEYED		
PLOTTED		
NOTE BOOK		
AREAS CHECKED		
NO.		

COMPANY NAME: SEC GROUP, INC.
 PROJECT CONTACT: Robert C. Davies
 CLIENT: Village of Spring Grove
 DATE PLOTTED: 6/23/2011 2:01:45 PM
 FILE NAME: 090212.as.dgn
 PLOT DRIVER: pdf.plt
 PEN TABLE: standard-trans.tbl

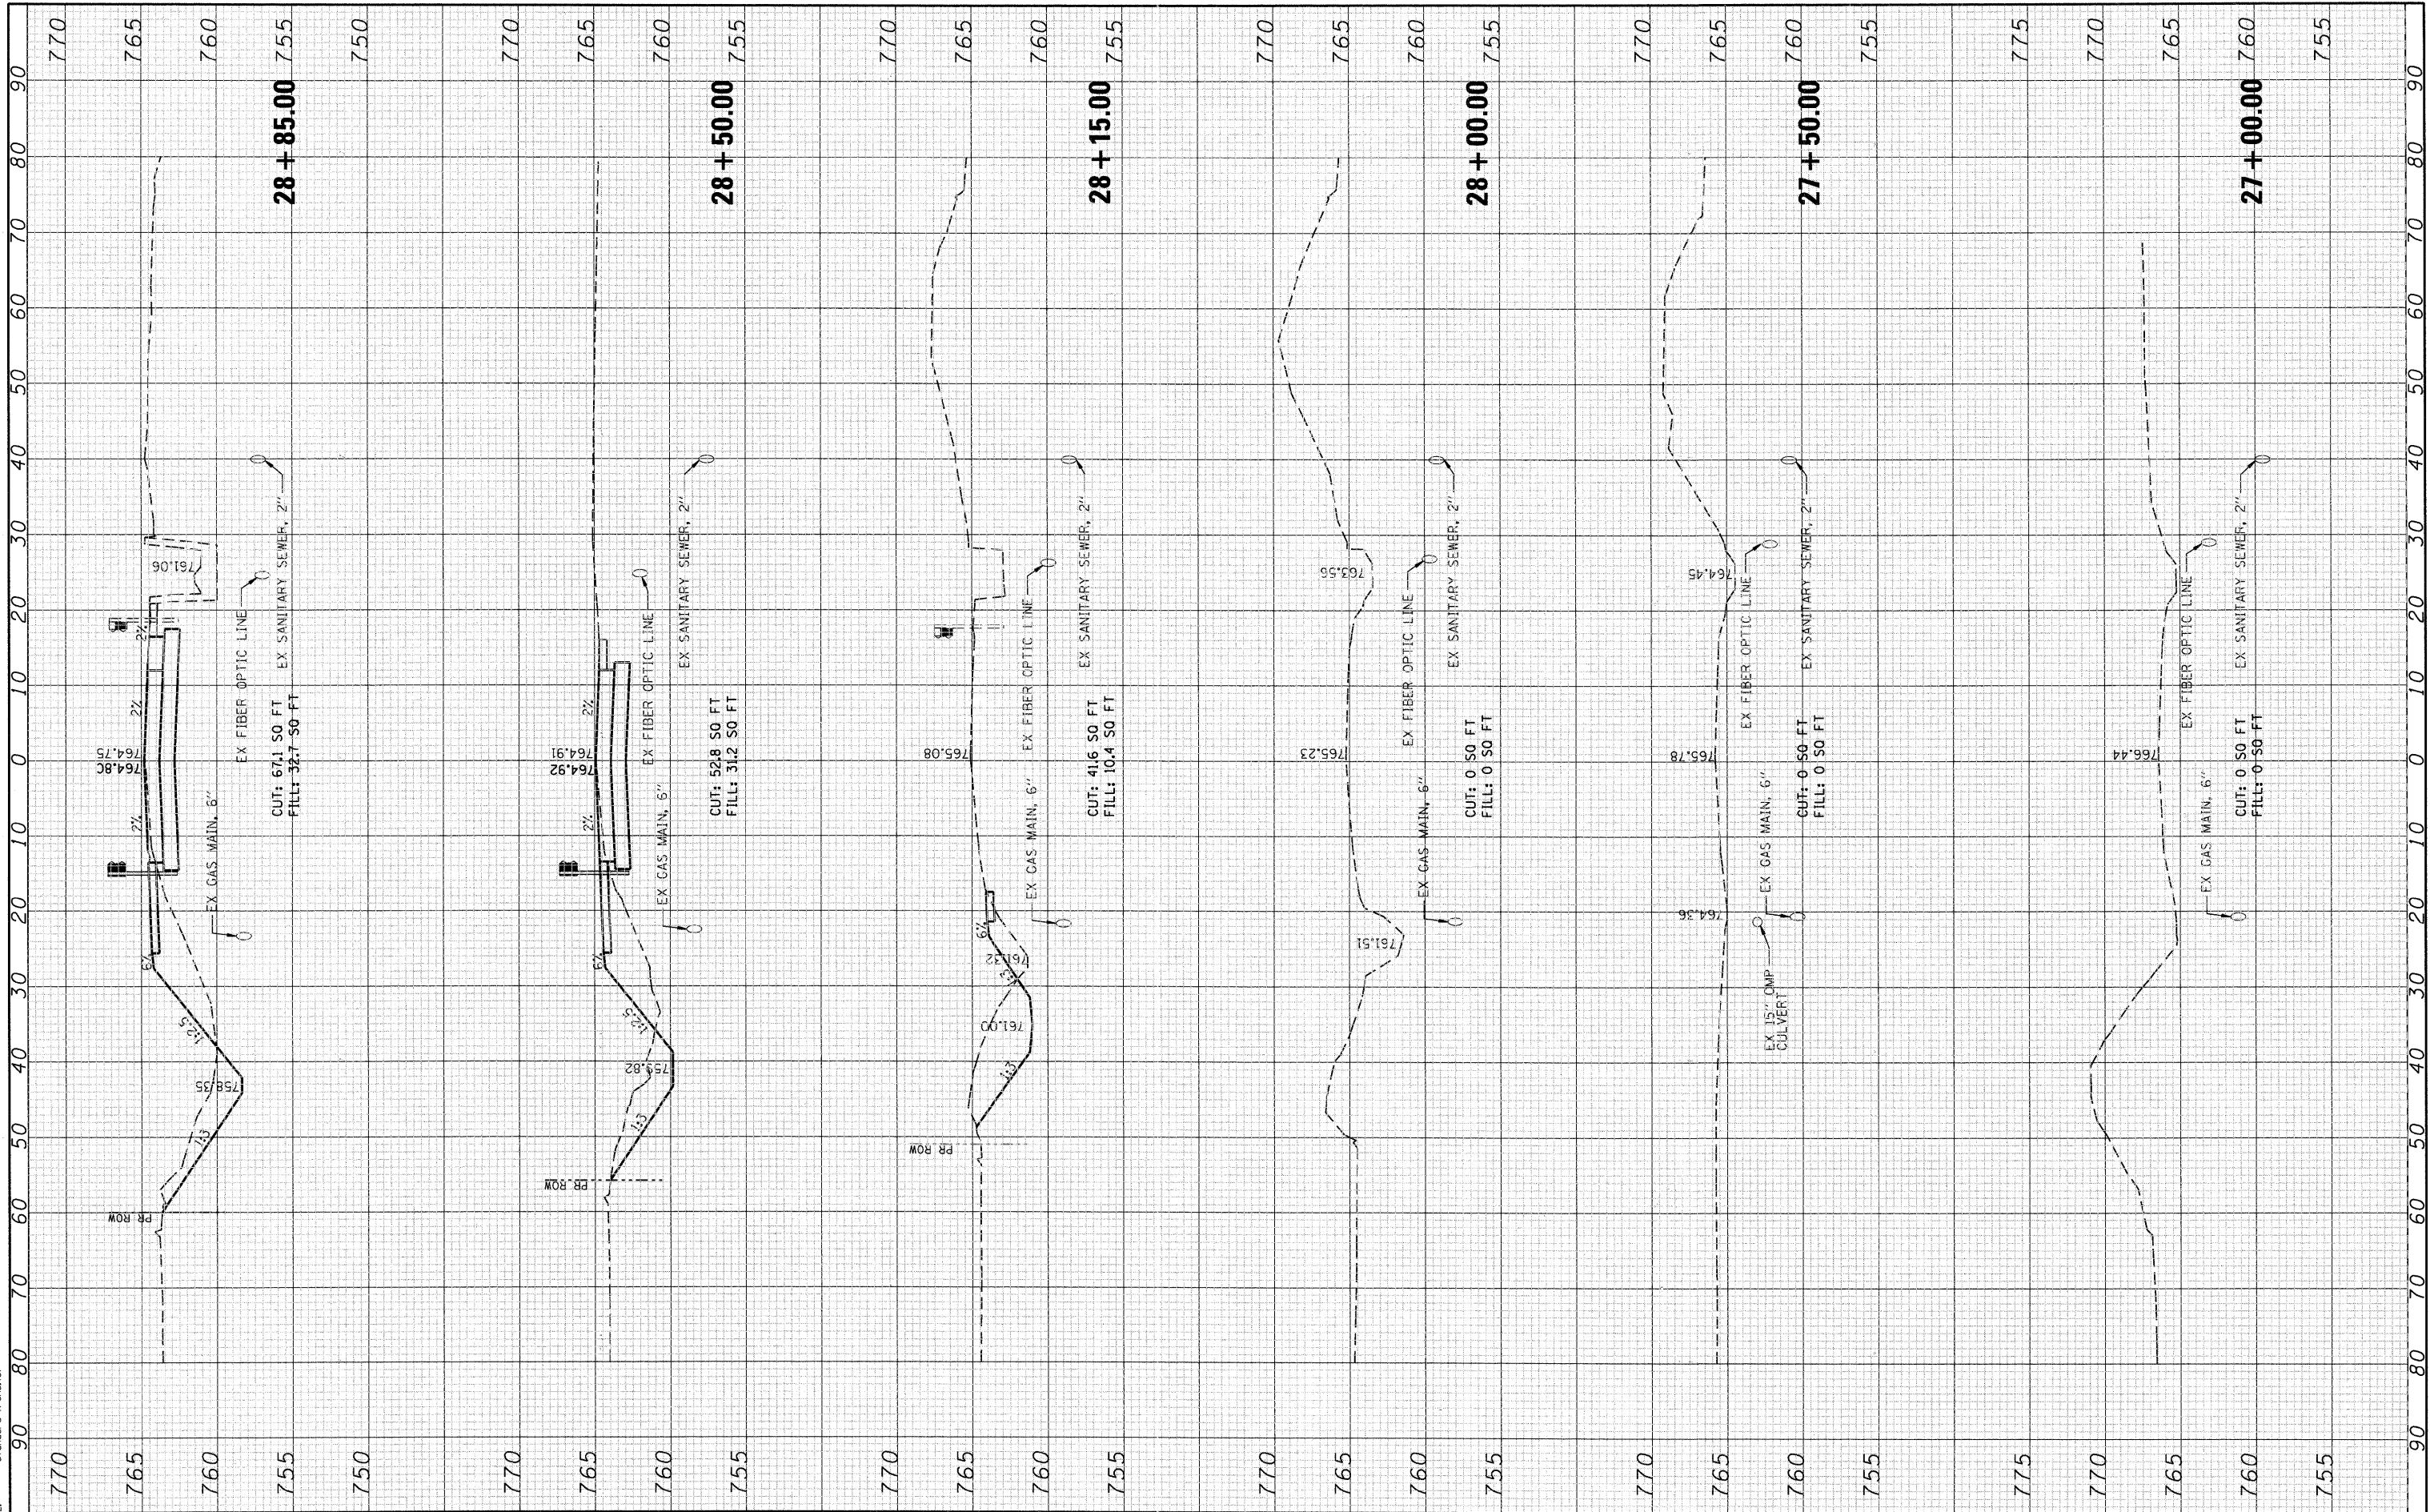

SEC Group, Inc.
 An HR Green Company
 400 N. First Street
 Mchenry, IL 60050-2156
 t 815.385.1778 f 815.385.1781
 www.secgroup.com
 *Mchenry, IL *Yorkville, IL *New Lenoir, IL *Chicago, IL

USER NAME = whood	DESIGNED - KMA	REVISED -
	DRAWN - WJH	REVISED -
PLOT SCALE = 10H:5V	CHECKED - RGD	REVISED -
PLOT DATE = 6/23/2011	DATE - 6/23/11	REVISED -

VILLAGE OF SPRING GROVE

CROSS SECTIONS WINN ROAD
 SCALE: 10H:5V SHEET NO. 1 OF 4 SHEETS STA. 27+00.00 TO STA. 28+85.00

F.A. RTE.	SECTION	COUNTY	TOTAL SHEETS	SHEET NO.
0157	07-00012-00-BR	MCHENRY	41	38
CONTRACT NO. 63544			ILLINOIS FED. AID PROJECT	