
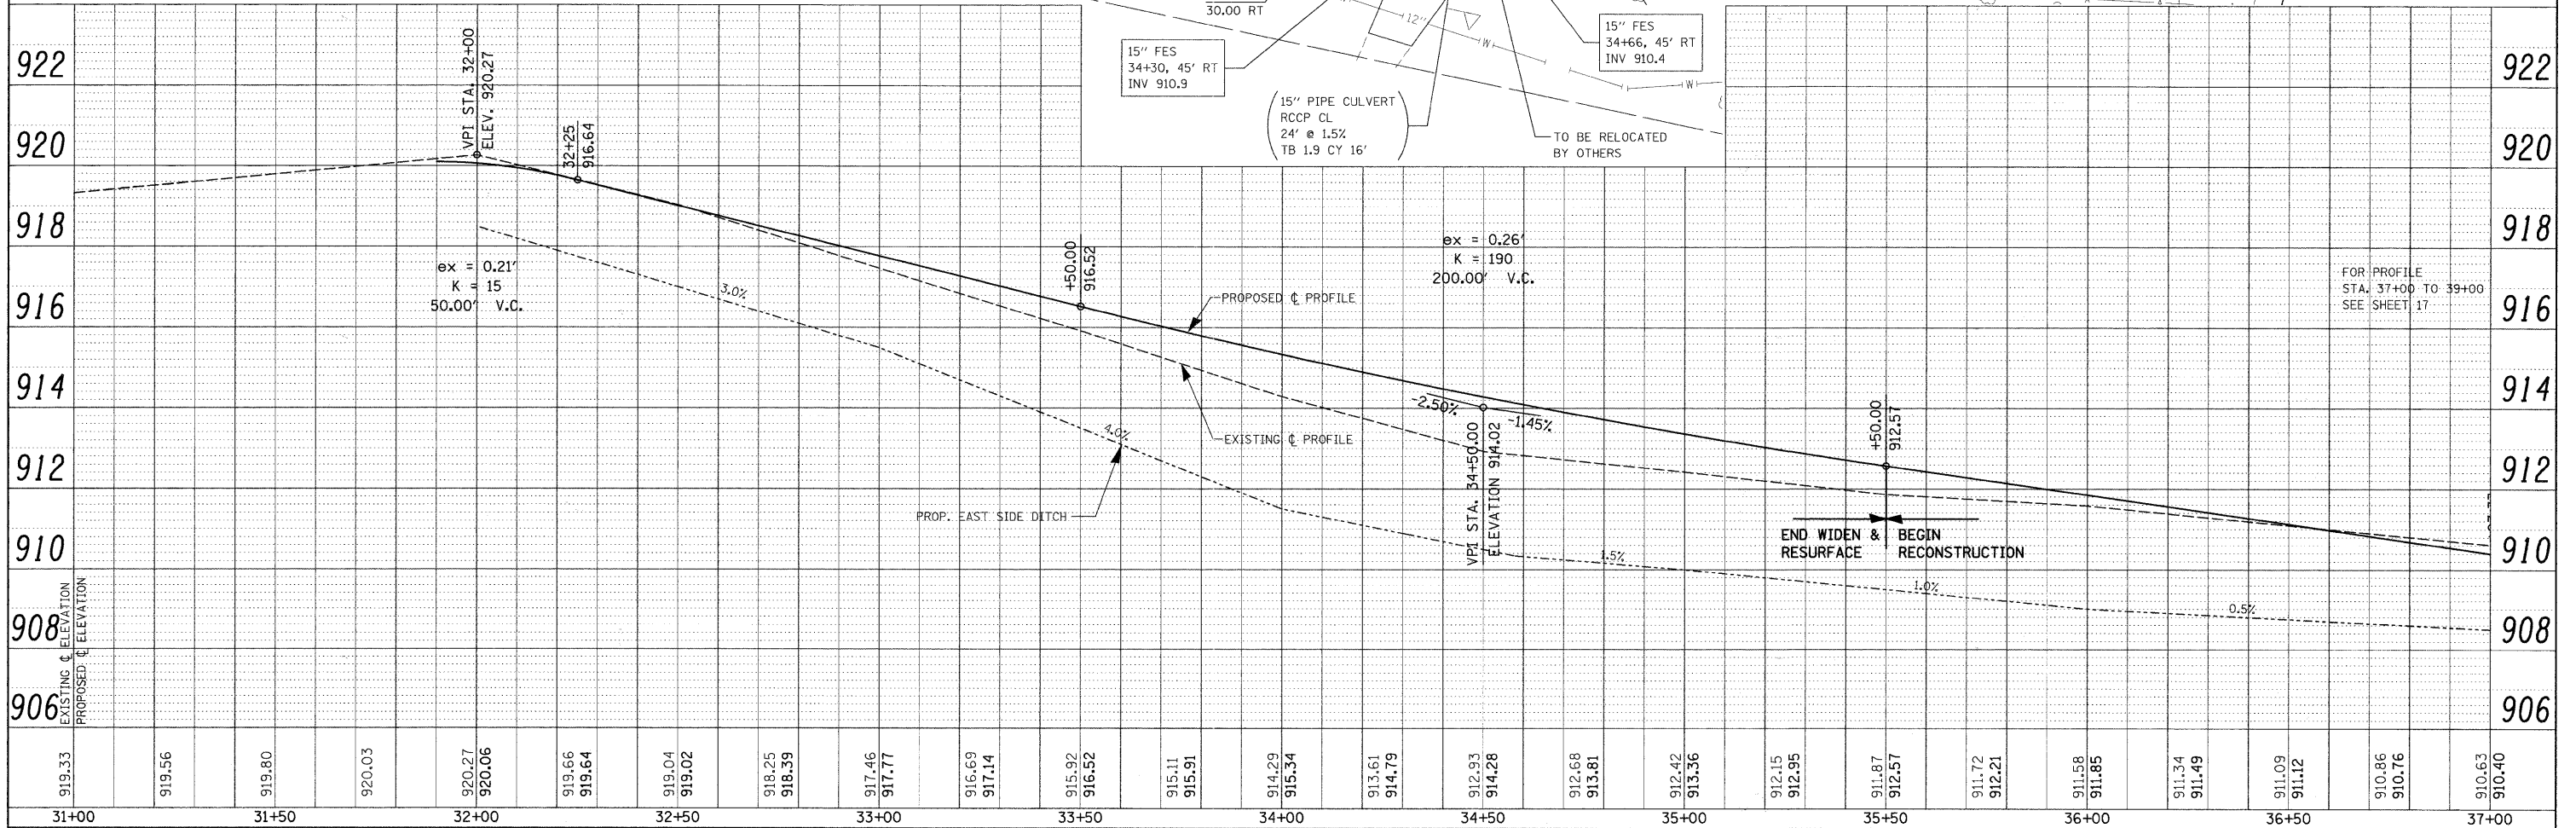


DATE	
BY	
REVIEWED	
PLANNED	
NOTED	
NO.	

DATE	
BY	
REVIEWED	
PLANNED	
NOTED	
NO.	

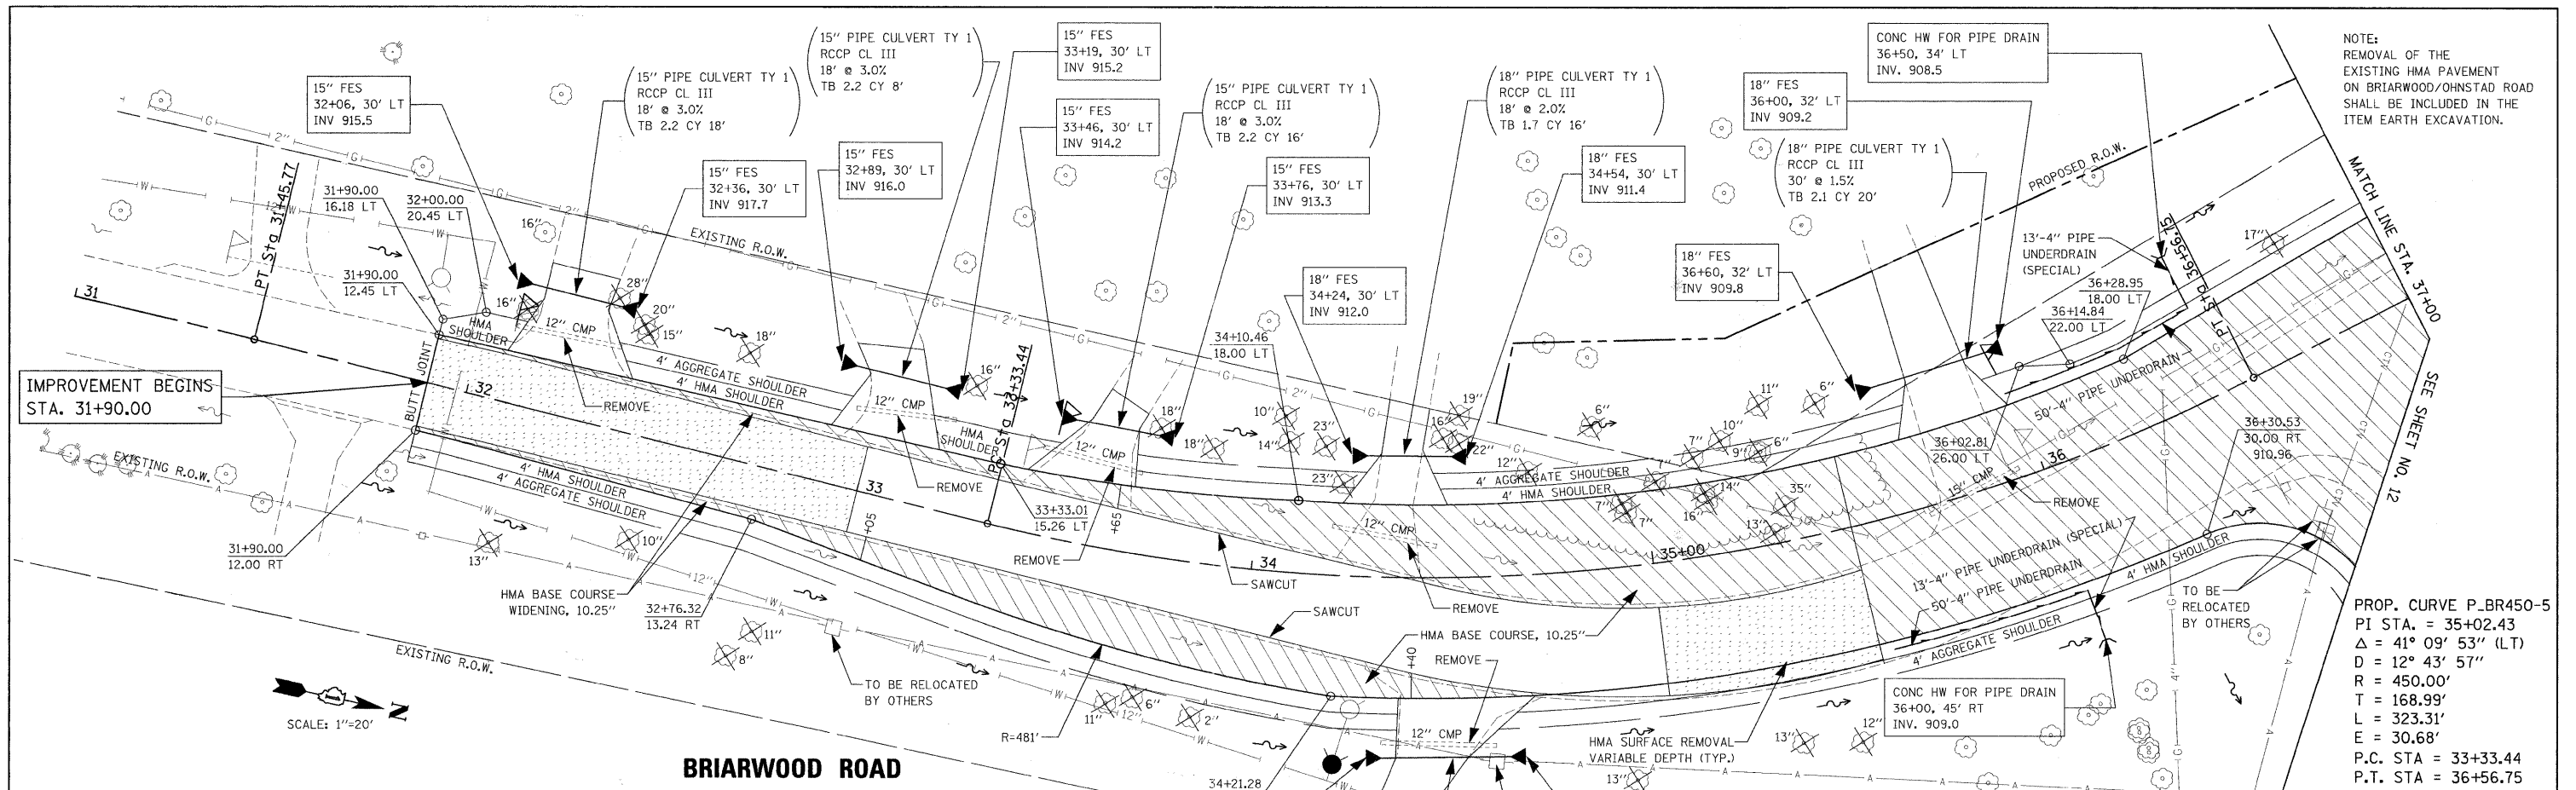

FILE NAME =	USER NAME = #USER#	DESIGNED -	REVISED -	STATE OF ILLINOIS				F.A.P. RTE. 335	SECTION 11-00114-00-CH	COUNTY McHENRY	TOTAL SHEETS 56	SHEET NO. 15
P:\2010\100174\cad\phase 2\dwg\100174-sht-plan-briar.dgn	plan-briar.dgn	DRAWN -	REVISED -	DEPARTMENT OF TRANSPORTATION				SCALE: SHEET NO. OF SHEETS STA. TO STA.		CONTRACT NO. 63551		
PLOT SCALE = #SCALE#	PLOT DATE = 7/18/2011	CHECKED -	REVISED -					ILLINOIS FED. AID PROJECT				