


FINAL SURVEY NO.	SUBMITTED	DATE
NO.	PLOTTED	
	TEMPLATE	
	NOTE BOOK	
	AREAS CHECKED	

ORIGINAL SURVEY NO.	SUBMITTED	DATE
NO.	PLOTTED	
	TEMPLATE	
	NOTE BOOK	
	AREAS CHECKED	

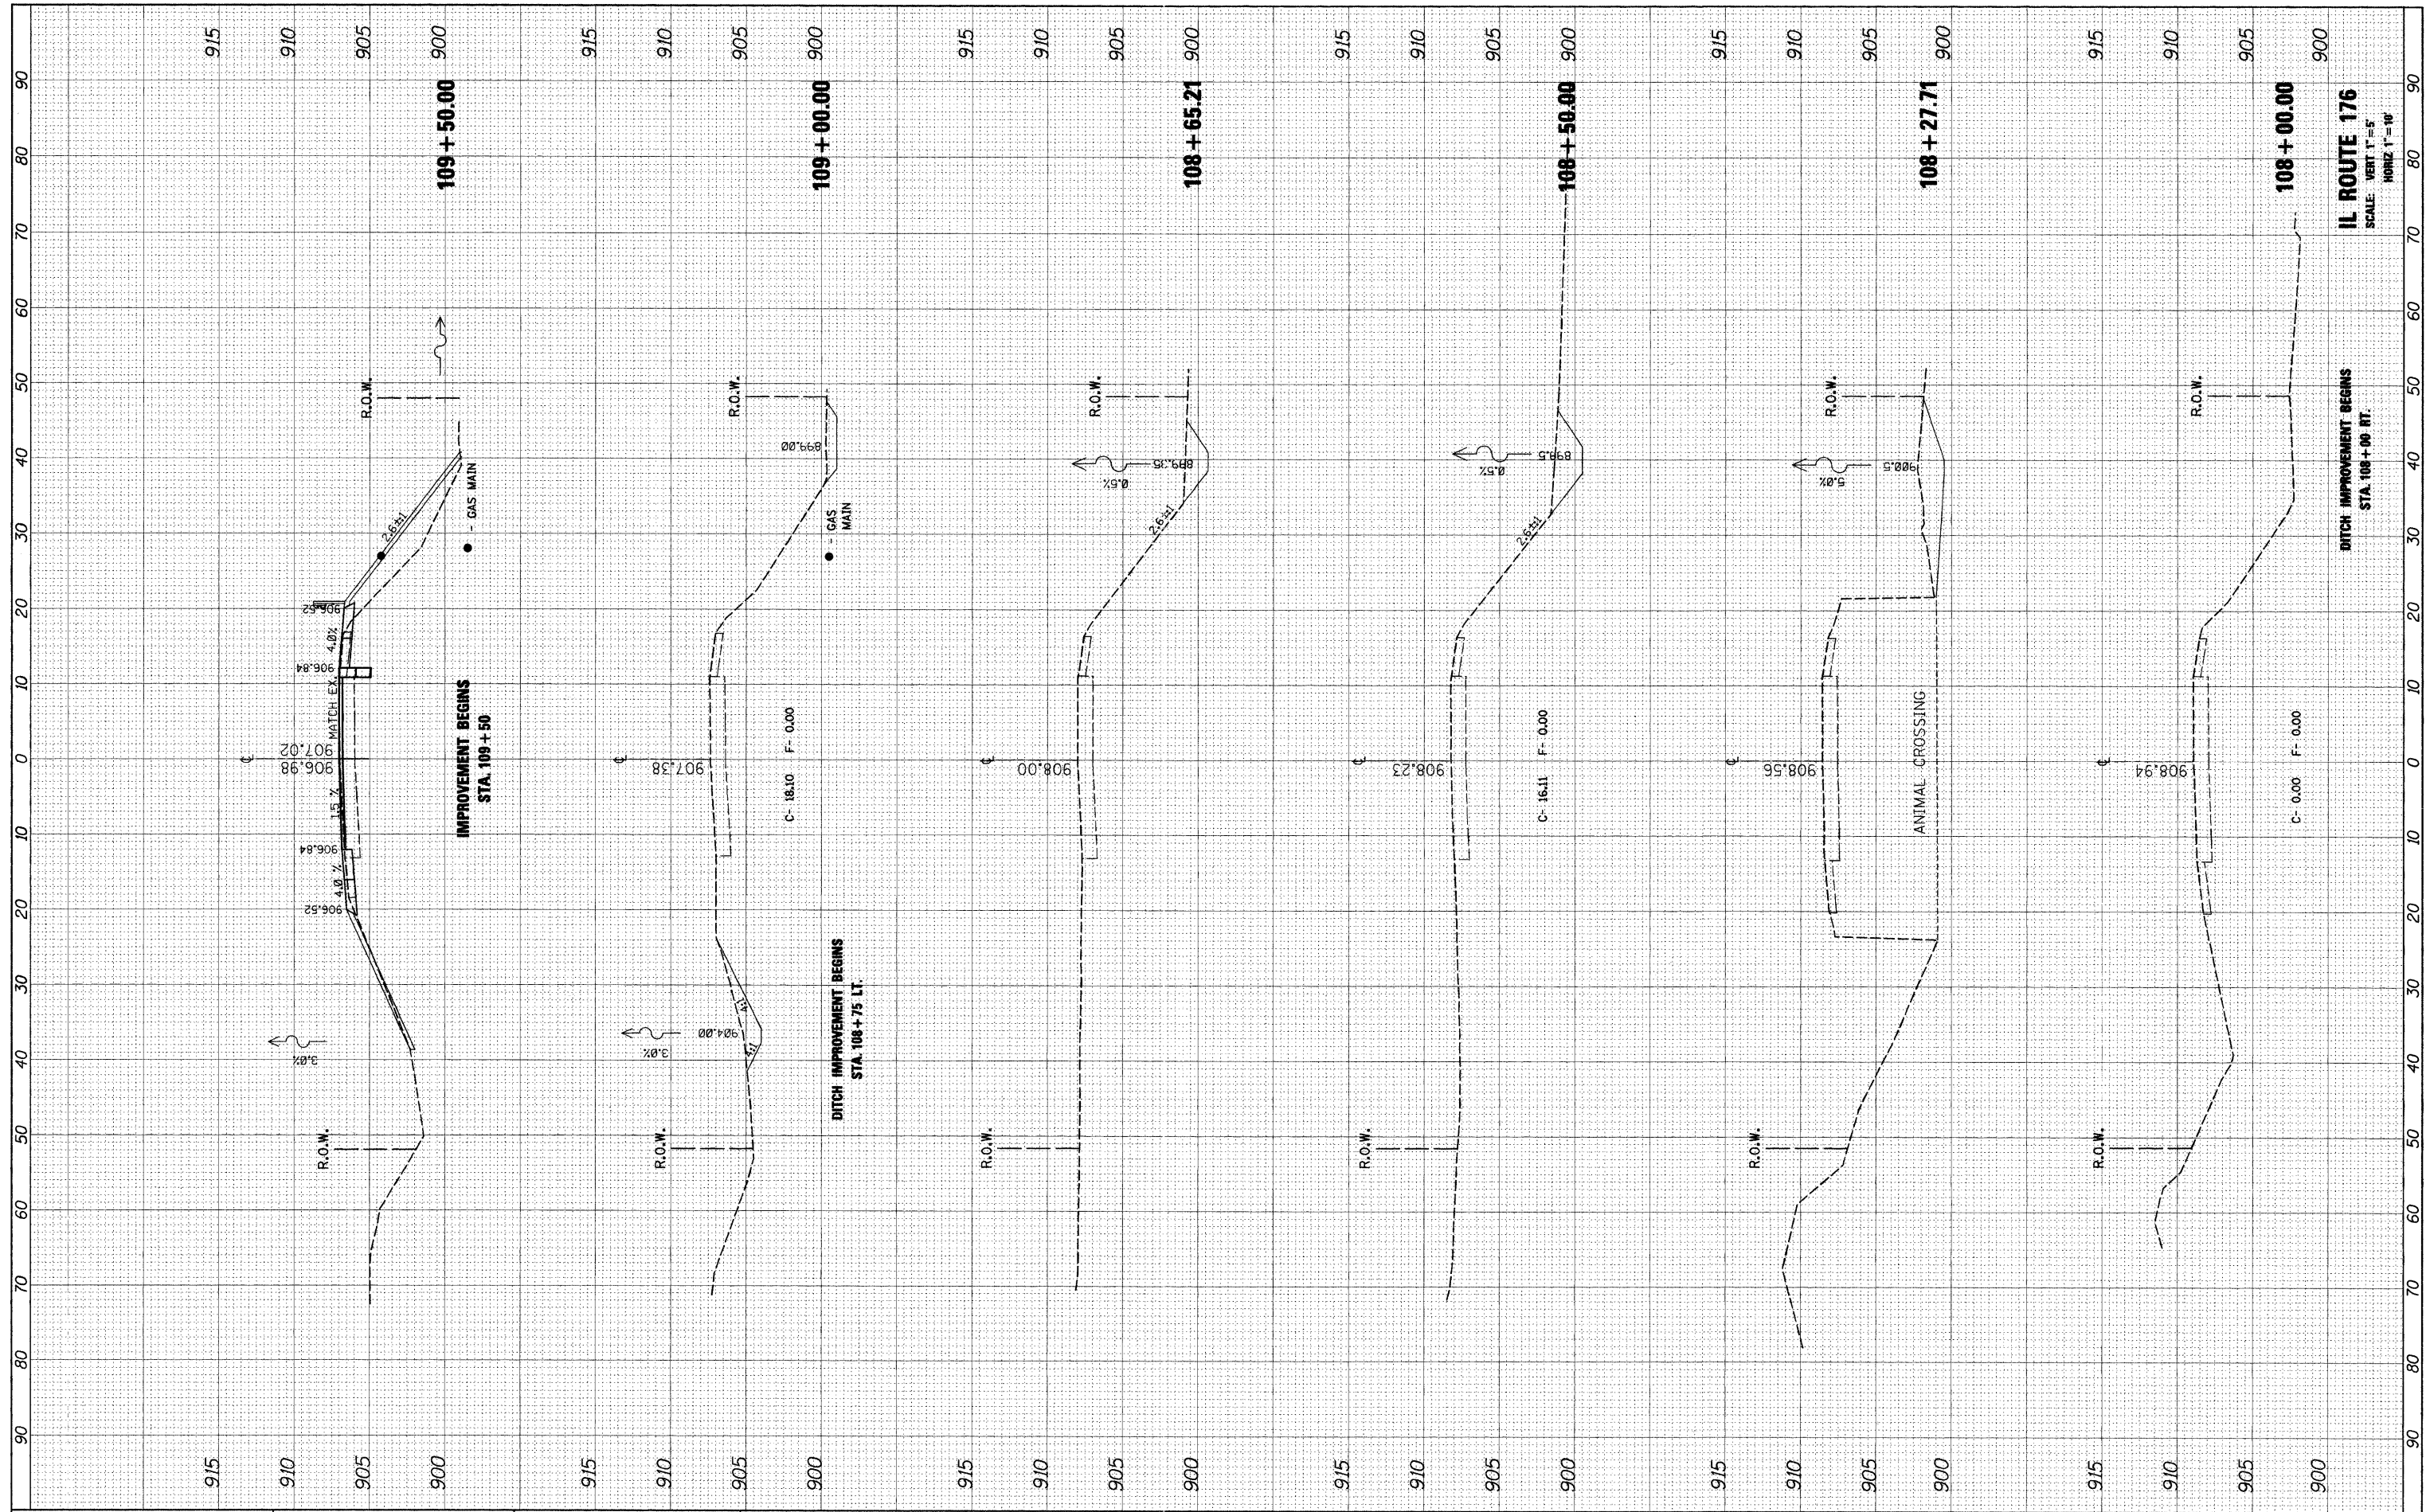

IL ROUTE 176
SCALE: VERT 1"=5'
HORIZ 1"=10'

FILE NAME = P:\2010\100174\cad\phase 2\dwg\100174-sht-xshht-11176.dgn
USER NAME = #USER#
DESIGNED -
DRAWN -
CHECKED -
DATE -

DESIGNED -
DRAWN -
CHECKED -
DATE -

DESIGNED -
DRAWN -
CHECKED -
DATE -

DESIGNED -
DRAWN -
CHECKED -
DATE -

STATE OF ILLINOIS
DEPARTMENT OF TRANSPORTATION

CROSS SECTIONS
IL RTE. 176 @ BRIARWOOD/OHNSTAD RD.
SCALE: SHEET NO. OF SHEETS STA. 108+00.00 TO STA. 109+50.00

F.A.P. RTE.	SECTION	COUNTY	TOTAL SHEETS	SHEET NO.
335	11-00114-00-CH	McHENRY	56	18
CONTRACT NO. 63551			ILLINOIS FED. AID PROJECT	