


FINAL SURVEY	SURVEYED	BY	DATE
PLOTTED	PLOTTED		
NOTE BOOK	NOTE BOOK		
AREAS CHECKED	AREAS CHECKED		

ORIGINAL SURVEY	SURVEYED	BY	DATE
PLOTTED	PLOTTED		
NOTE BOOK	NOTE BOOK		
AREAS CHECKED	AREAS CHECKED		

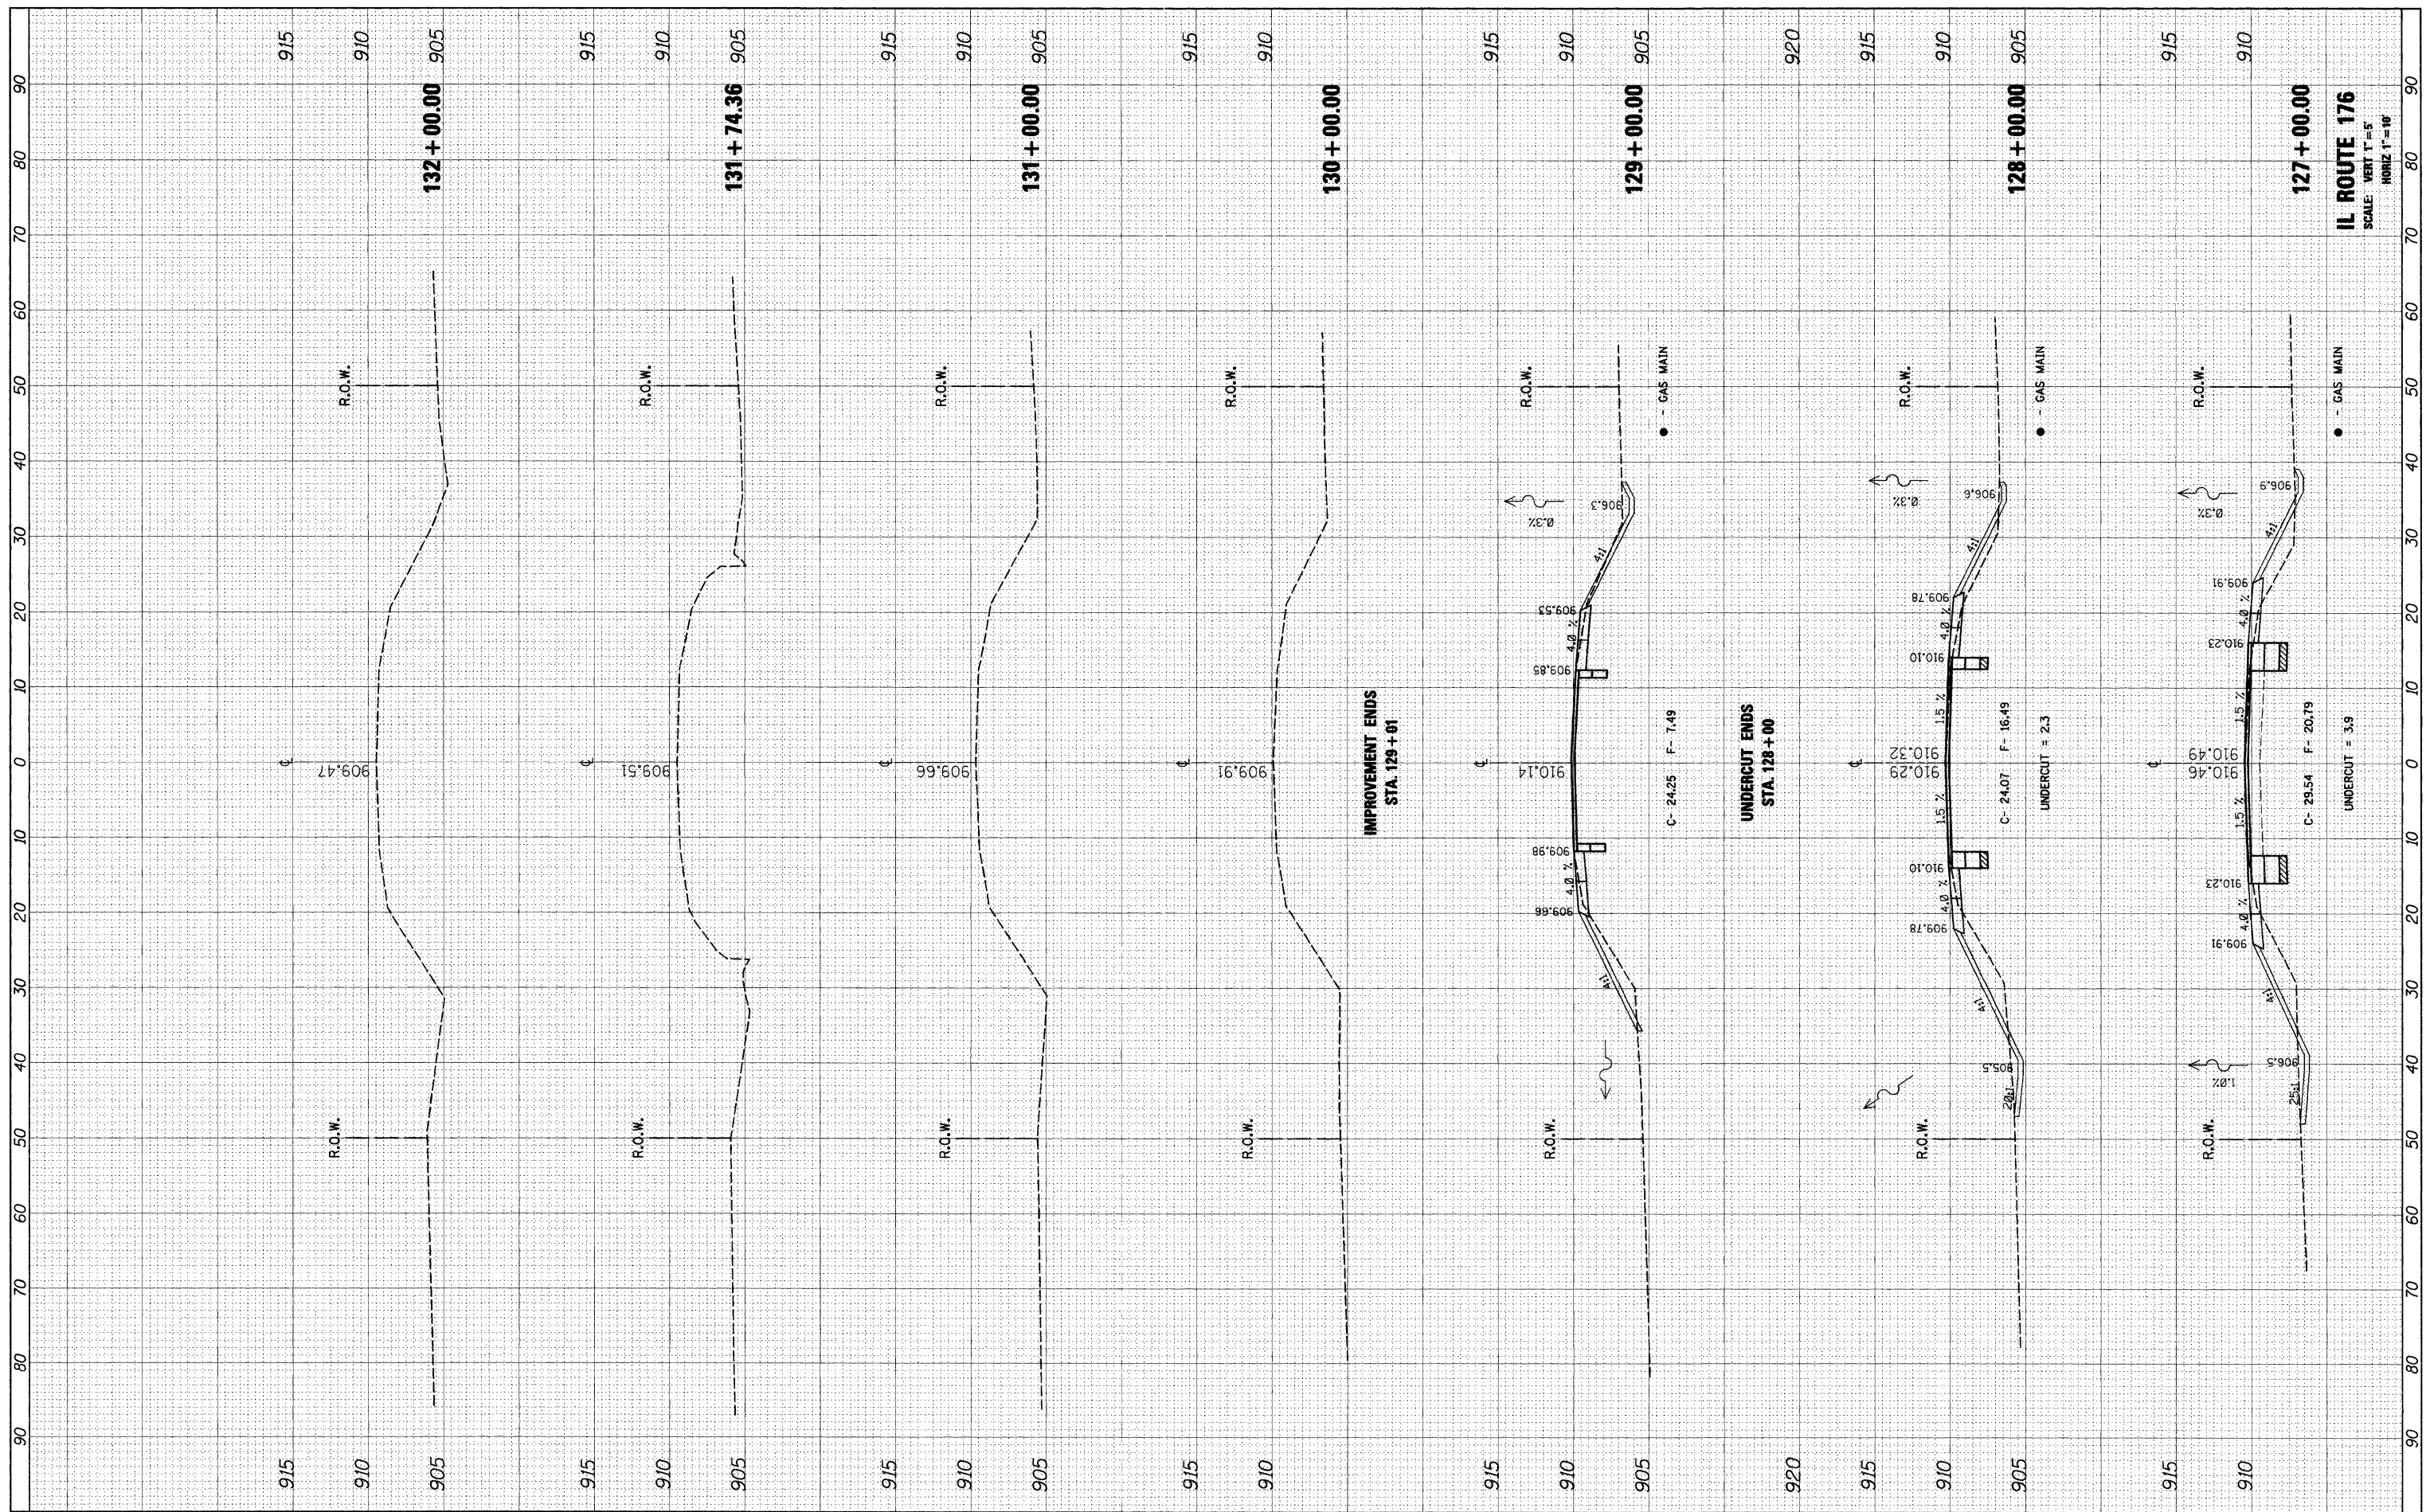

IL ROUTE 176
SCALE: VERT. 1" = 5'
HORIZ. 1" = 40'

FILE NAME = P:\2010\100174\cad\phase 2\dwg\100174-sht-xasht-1176.dgn
USER NAME = #USER#
DESIGNED -
DRAWN -
CHECKED -
DATE -

REVISOR -
REVISOR -
REVISOR -
REVISOR -

DESIGNED -
DRAWN -
CHECKED -
DATE -

STATE OF ILLINOIS
DEPARTMENT OF TRANSPORTATION

CROSS SECTIONS
IL RTE. 176 @ BRIARWOOD/JOHNSTAD RD.
SCALE: SHEET NO. OF SHEETS STA. 127+00.00 TO STA. 132+00.00

F.A.P. RTE. 335	SECTION 11-00114-00-CH	COUNTY McHENRY	TOTAL SHEETS 56	SHEET NO. 23
CONTRACT NO. 63551			ILLINOIS FED. AID PROJECT	