


FINAL SURVEY	EXPANDED	BY	DATE
NOTE BOOK	PLOTTED		
NO.	TEMPLATE		
	AREAS		
	CHECKED		

ORIGINAL SURVEY	EXPANDED	BY	DATE
NOTE BOOK	PLOTTED		
NO.	TEMPLATE		
	AREAS		
	CHECKED		

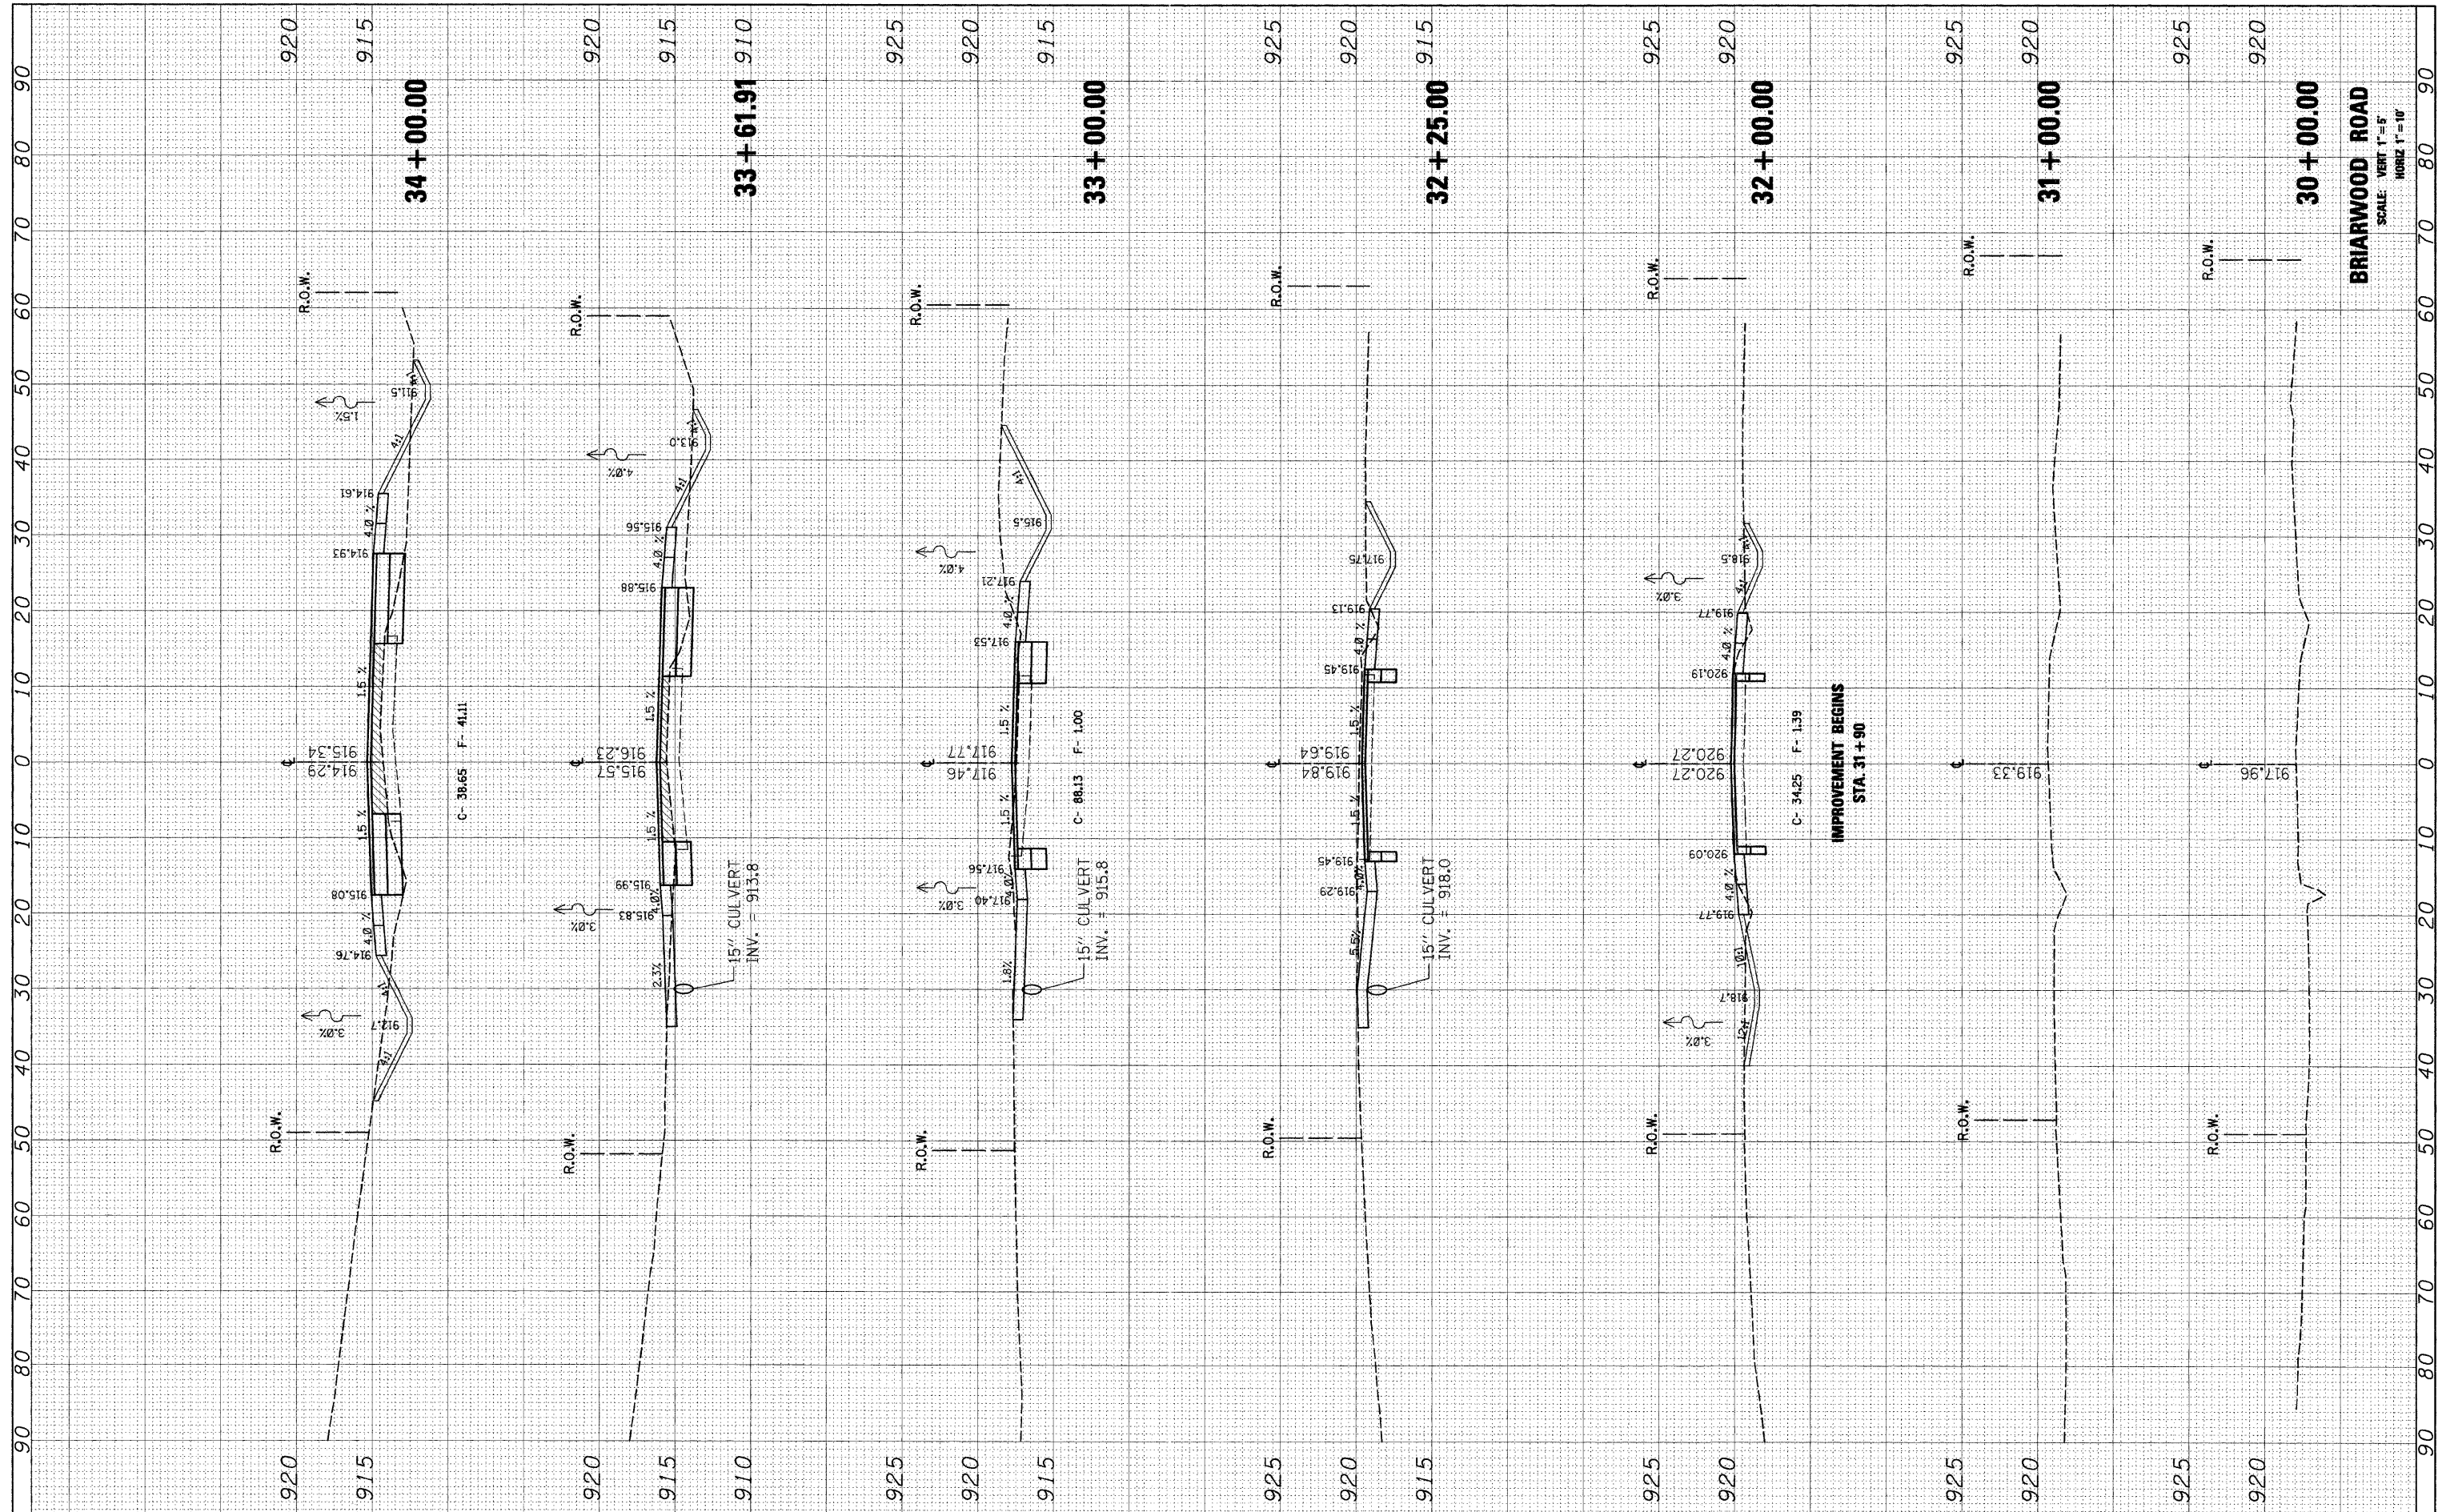

**BRIARWOOD ROAD**  
SCALE: VERT 1" = 5'  
HORIZ 1" = 10'

FILE NAME = P:\2010\100174\oad\phase 2\dwg\100174-sht-kssht	USER NAME = #USER# Briarwood.dgn	DESIGNED -	REVISED -	<p align="center"><b>STATE OF ILLINOIS</b> <b>DEPARTMENT OF TRANSPORTATION</b></p> <p align="center"><b>CROSS SECTIONS</b> <b>IL. RTE. 176 @ BRIARWOOD /OHNSTAD RD.</b></p> <p>SCALE: SHEET NO. OF SHEETS STA. 30+00.00 TO STA. 34+00.00</p>	F.A.P. RTE. 335	SECTION 11-00114-00-CH	COUNTY McHENRY	TOTAL SHEETS 56	SHEET NO. 24
PLOT SCALE = #SCALE#	PLOT DATE = 7/1/2011	DRAWN -	REVISED -		CONTRACT NO. 63551	ILLINOIS FED. AID PROJECT			
		CHECKED -	REVISED -						
		DATE -	REVISED -						