


FINAL SURVEY	REVISIONS	BY	DATE
NO. _____	NO. _____	_____	____/____/____
NO. _____	NO. _____	_____	____/____/____
NO. _____	NO. _____	_____	____/____/____
NO. _____	NO. _____	_____	____/____/____

ORIGINAL SURVEY	REVISIONS	BY	DATE
NO. _____	NO. _____	_____	____/____/____
NO. _____	NO. _____	_____	____/____/____
NO. _____	NO. _____	_____	____/____/____
NO. _____	NO. _____	_____	____/____/____

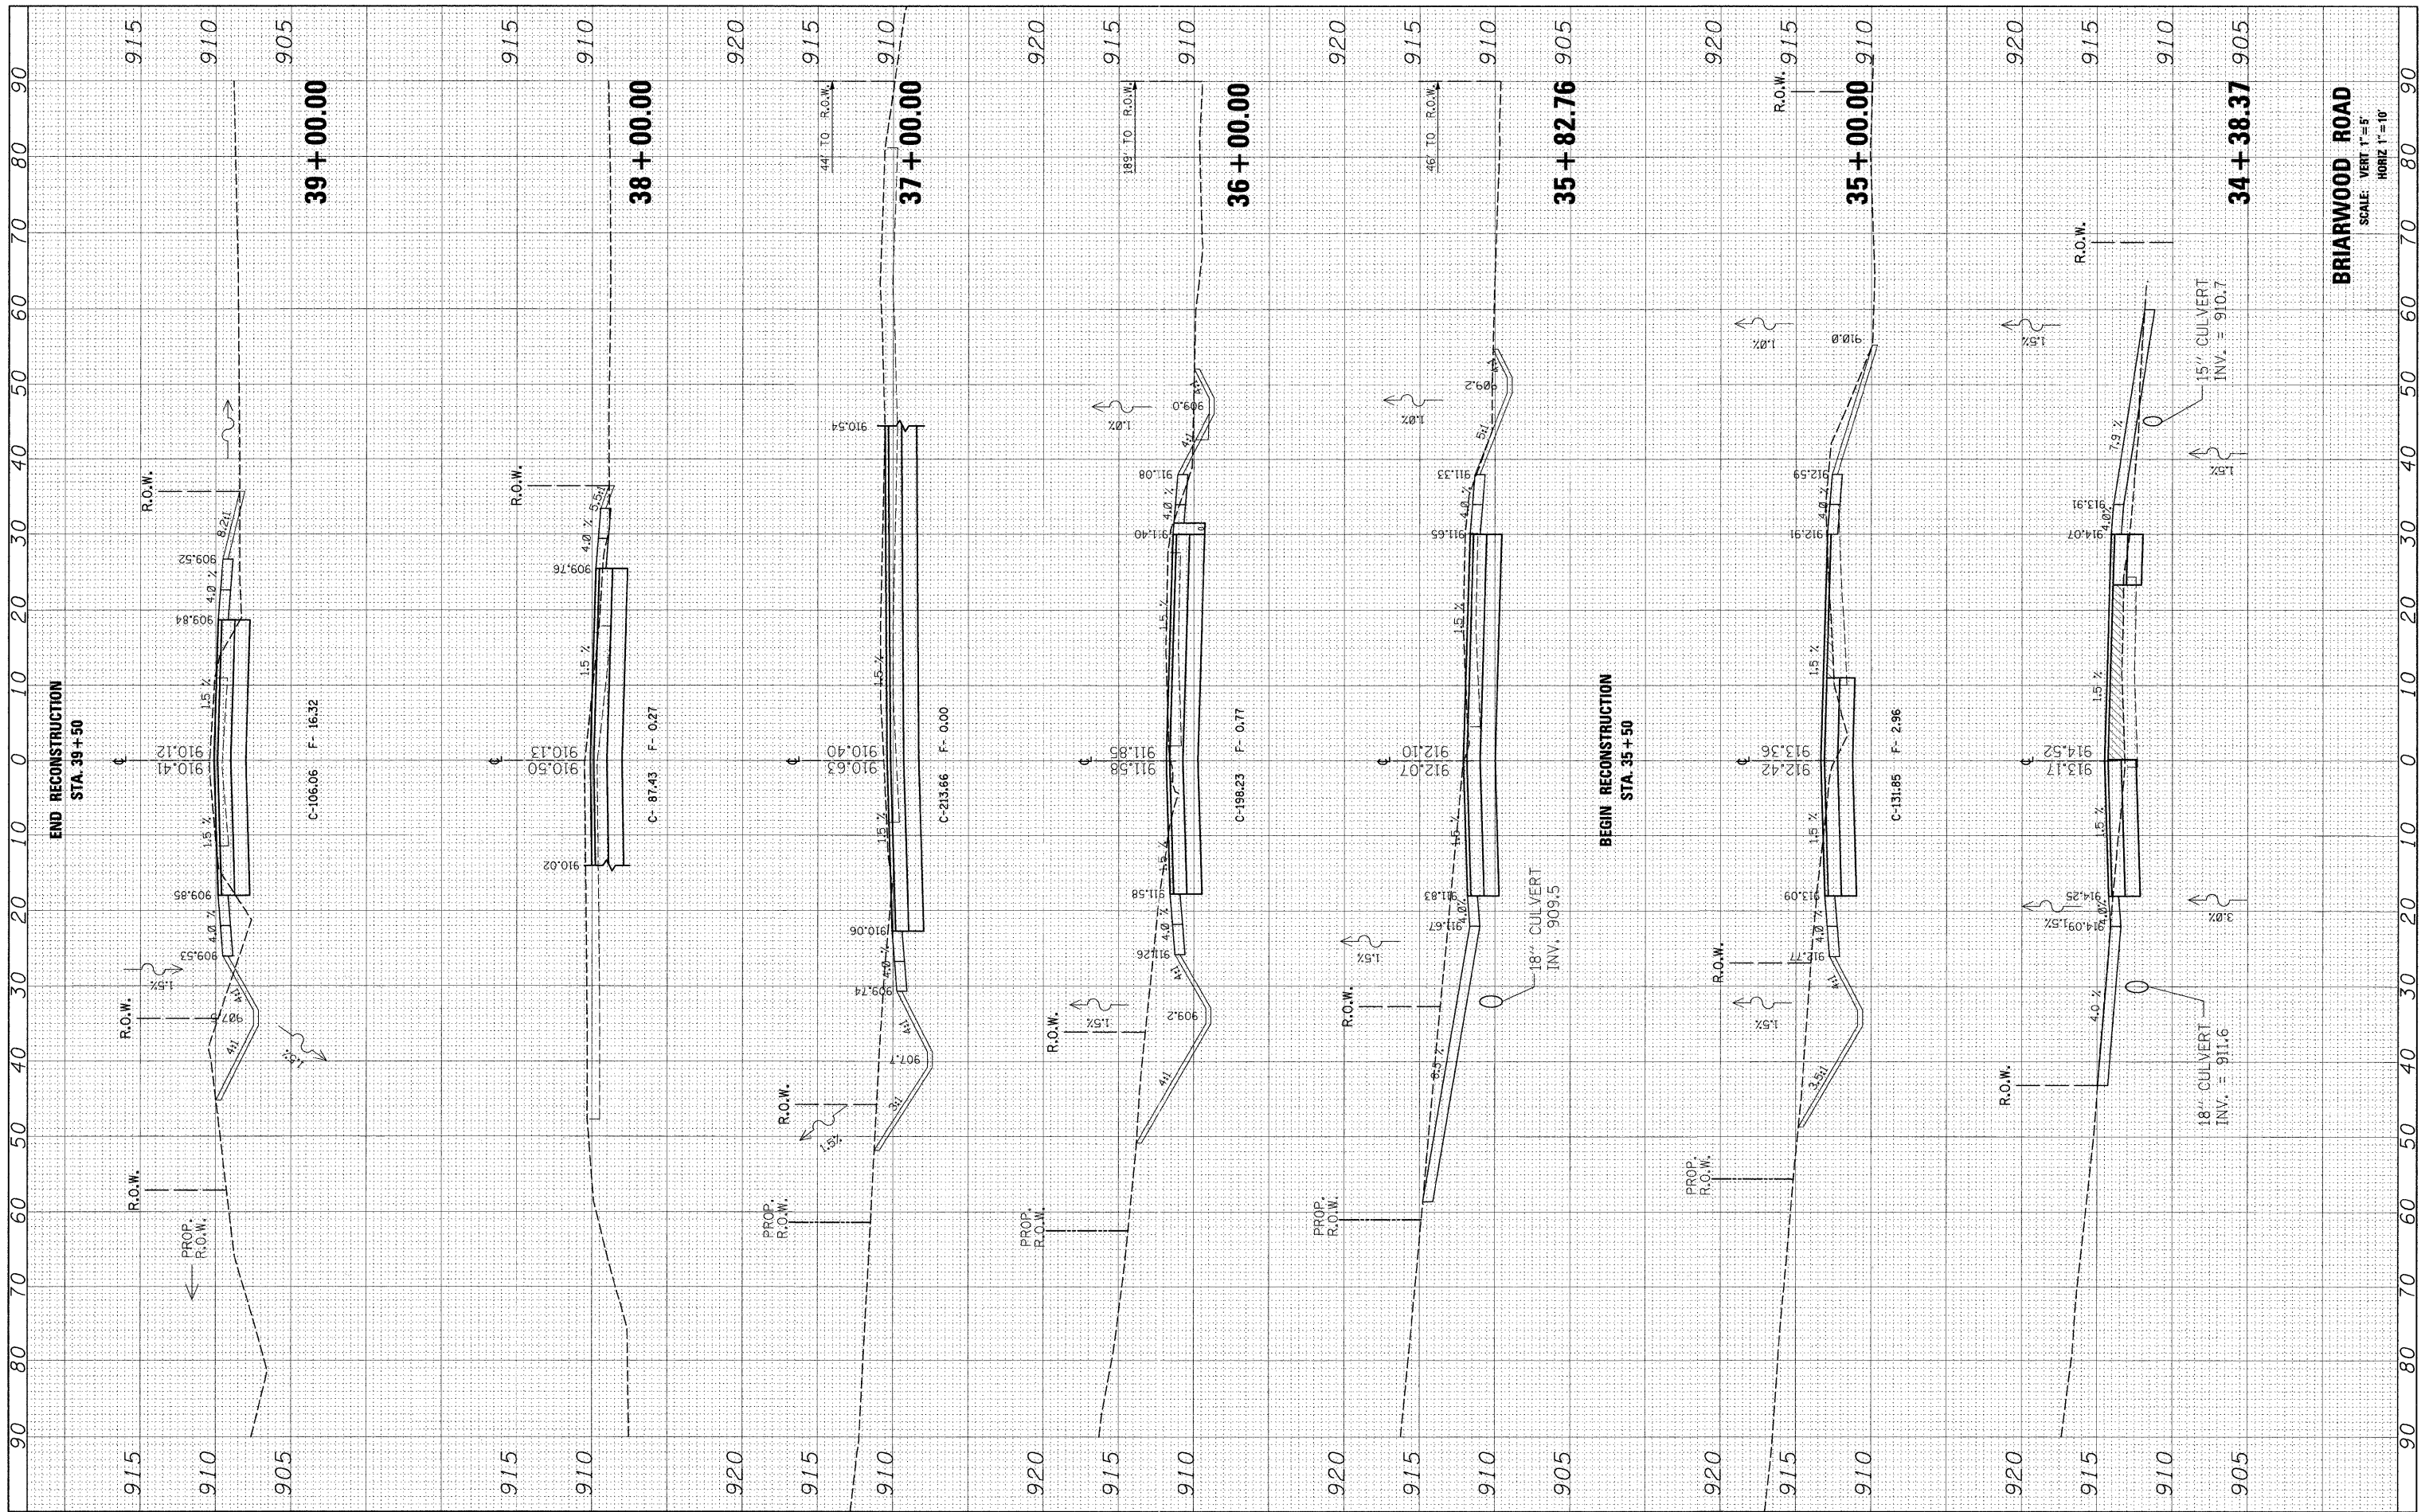

BRIARWOOD ROAD
SCALE: VERT 1"=5'
HORIZ 1"=10'

FILE NAME = P:\2010\100174\cad\phase 2\dwg\100174-sht--sht.dgn	USER NAME = #USER#	DESIGNED -	REVISED -	STATE OF ILLINOIS DEPARTMENT OF TRANSPORTATION	CROSS SECTIONS IL RTE. 176 @ BRIARWOOD /OHNSTAD RD.	F.A.P. RTE. 335	SECTION 11-00114-00-CH	COUNTY McHENRY	TOTAL SHEETS 56	SHEET NO. 25	
PLOT SCALE = #SCALE#	PLOT DATE = 7/19/2011	DRAWN -	REVISED -			SCALE: _____	SHEET NO. _____ OF _____ SHEETS	STA. 34+38.37 TO STA. 39+00.00	CONTRACT NO. 63551		ILLINOIS FED. AID PROJECT
CHECKED -	DATE -	REVISED -	REVISED -								
DATE -	REVISED -	REVISED -	REVISED -								