


FILE NAME = W:\756-2004\_Lombard - CNT Bridges Phase II\CADD Sheets\0756004-shc-Ford location\_map.dgn

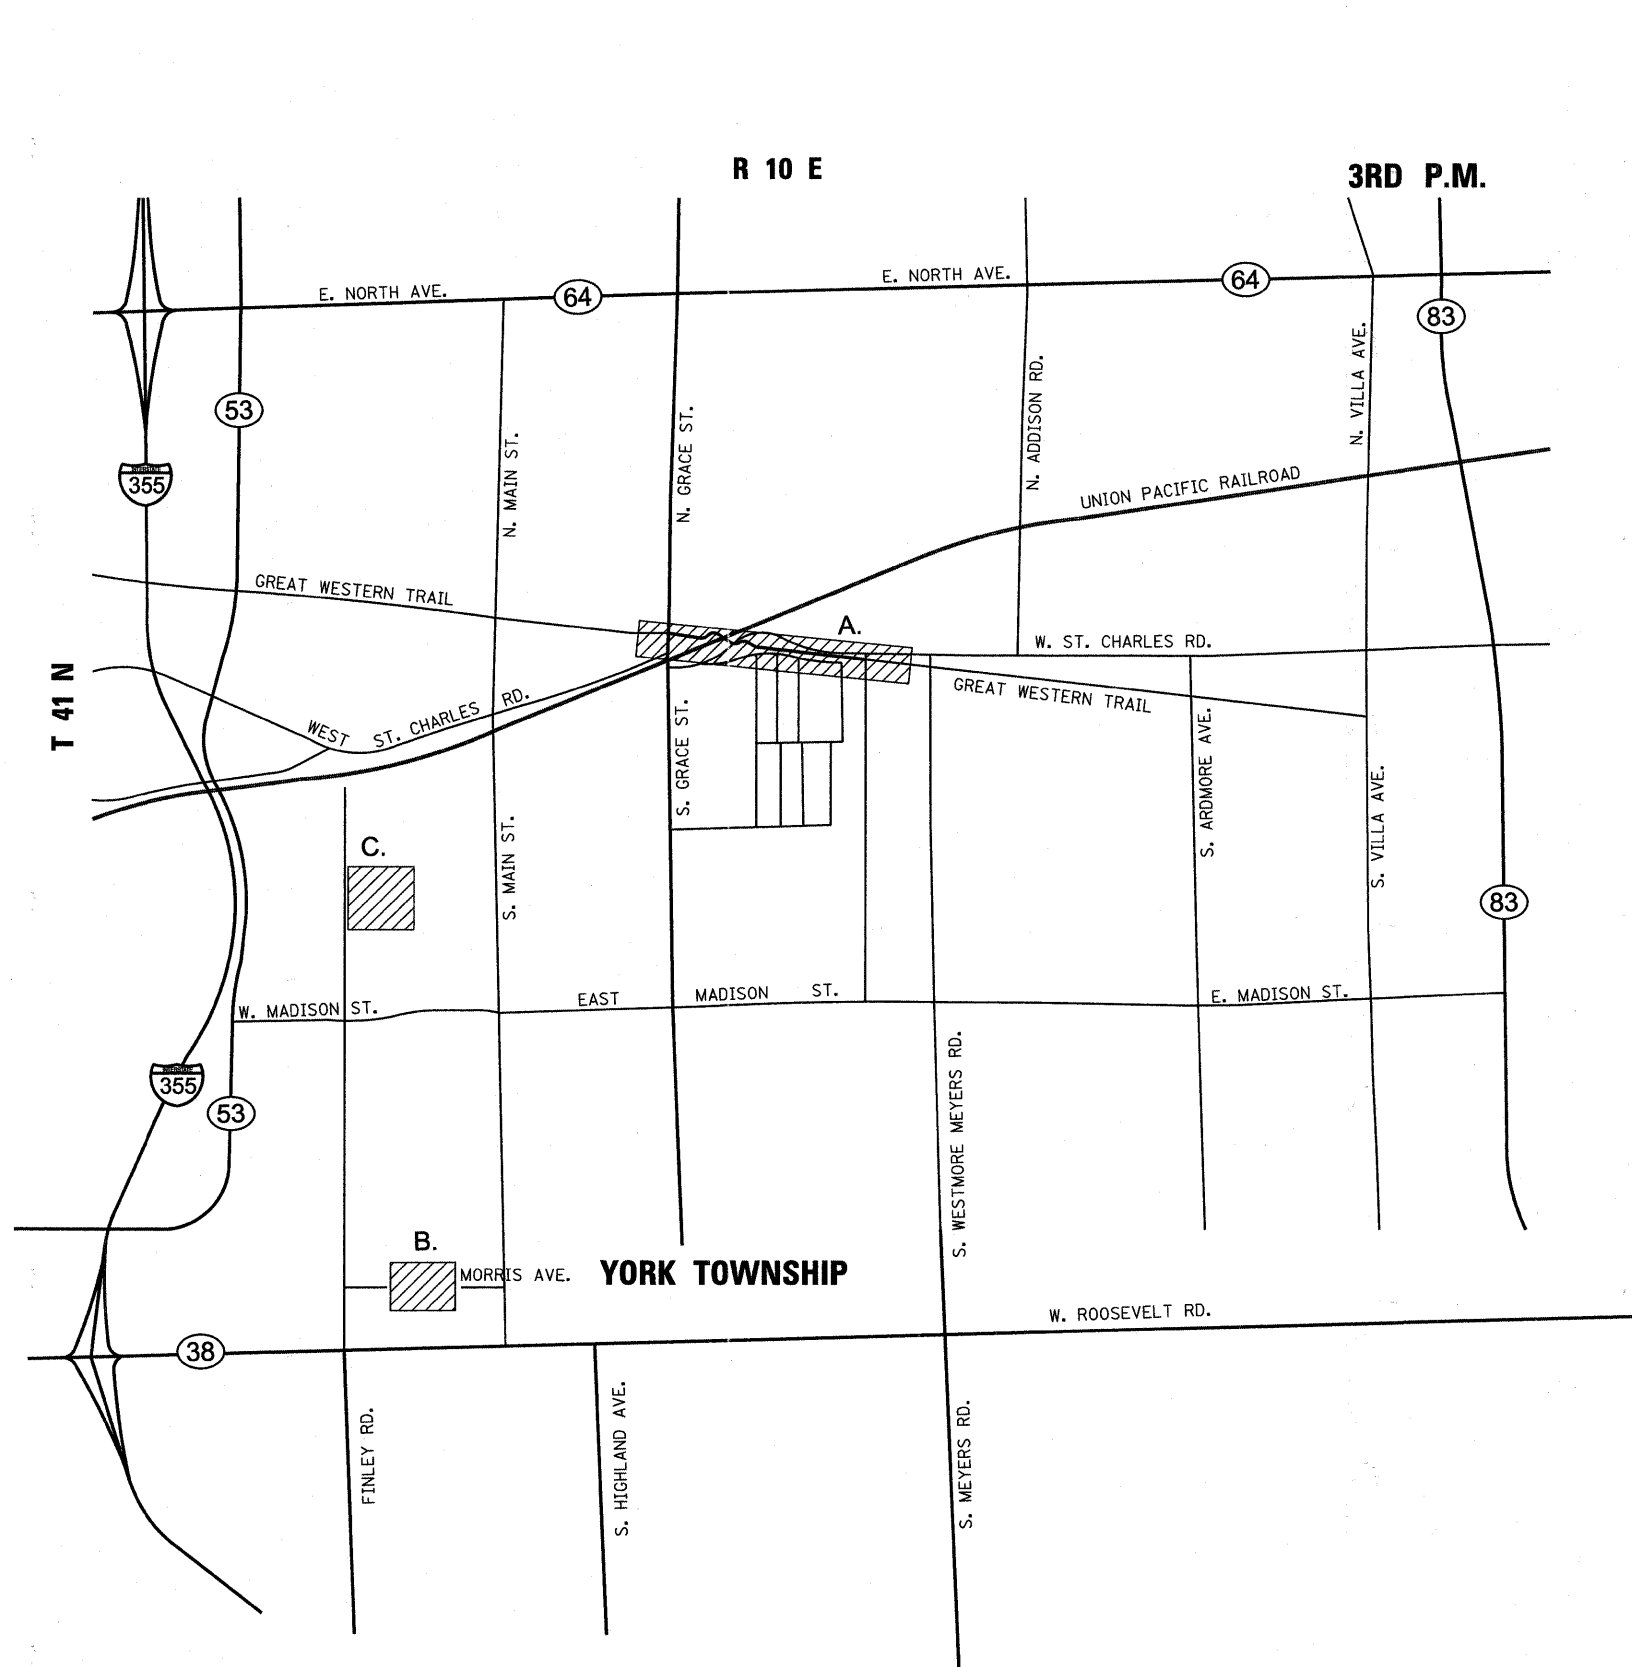

N  
  
**LOCATION MAP**  
**NOT TO SCALE**

A. GREAT WESTERN TRAIL  
 B. MORRIS AVENUE BORROW AREA, D=2.31 MILES  
 C. FINLEY ROAD BORROW AREA, D=1.72 MILES  
 (D=DISTANCE FROM BORROW SITE TO PROJECT)

**B** Bollinger, Lach & Associates, Inc.  
 ITASCA, ILLINOIS

USER NAME = daly	DESIGNED - BD	REVISED -
PLOT SCALE = 50,0000' / IN.	DRAWN - DC	REVISED -
PLOT DATE = 7/22/2011	CHECKED - BD	REVISED -
	DATE -	REVISED -

**STATE OF ILLINOIS**  
**GREAT WESTERN TRAIL**

**APPROVED BORROW AREA LOCATION MAP**

SCALE: NONE	SHEET NO.	SHEETS	STA.	TO STA.
-------------	-----------	--------	------	---------

F.A. RTE.	SECTION	COUNTY	TOTAL SHEETS	SHEET NO.
	06-00151-00-BR		201	33
CONTRACT NO. 63568				
ILLINOIS FED. AID PROJECT				