


FILE NAME = s:\756-004.Lombard - gwt_bridges_phase 1\cadd_sheets\structure\IPRR\022312-029-EAST ABUTMENT NORTH MSE WALL ELEVATION.dgn

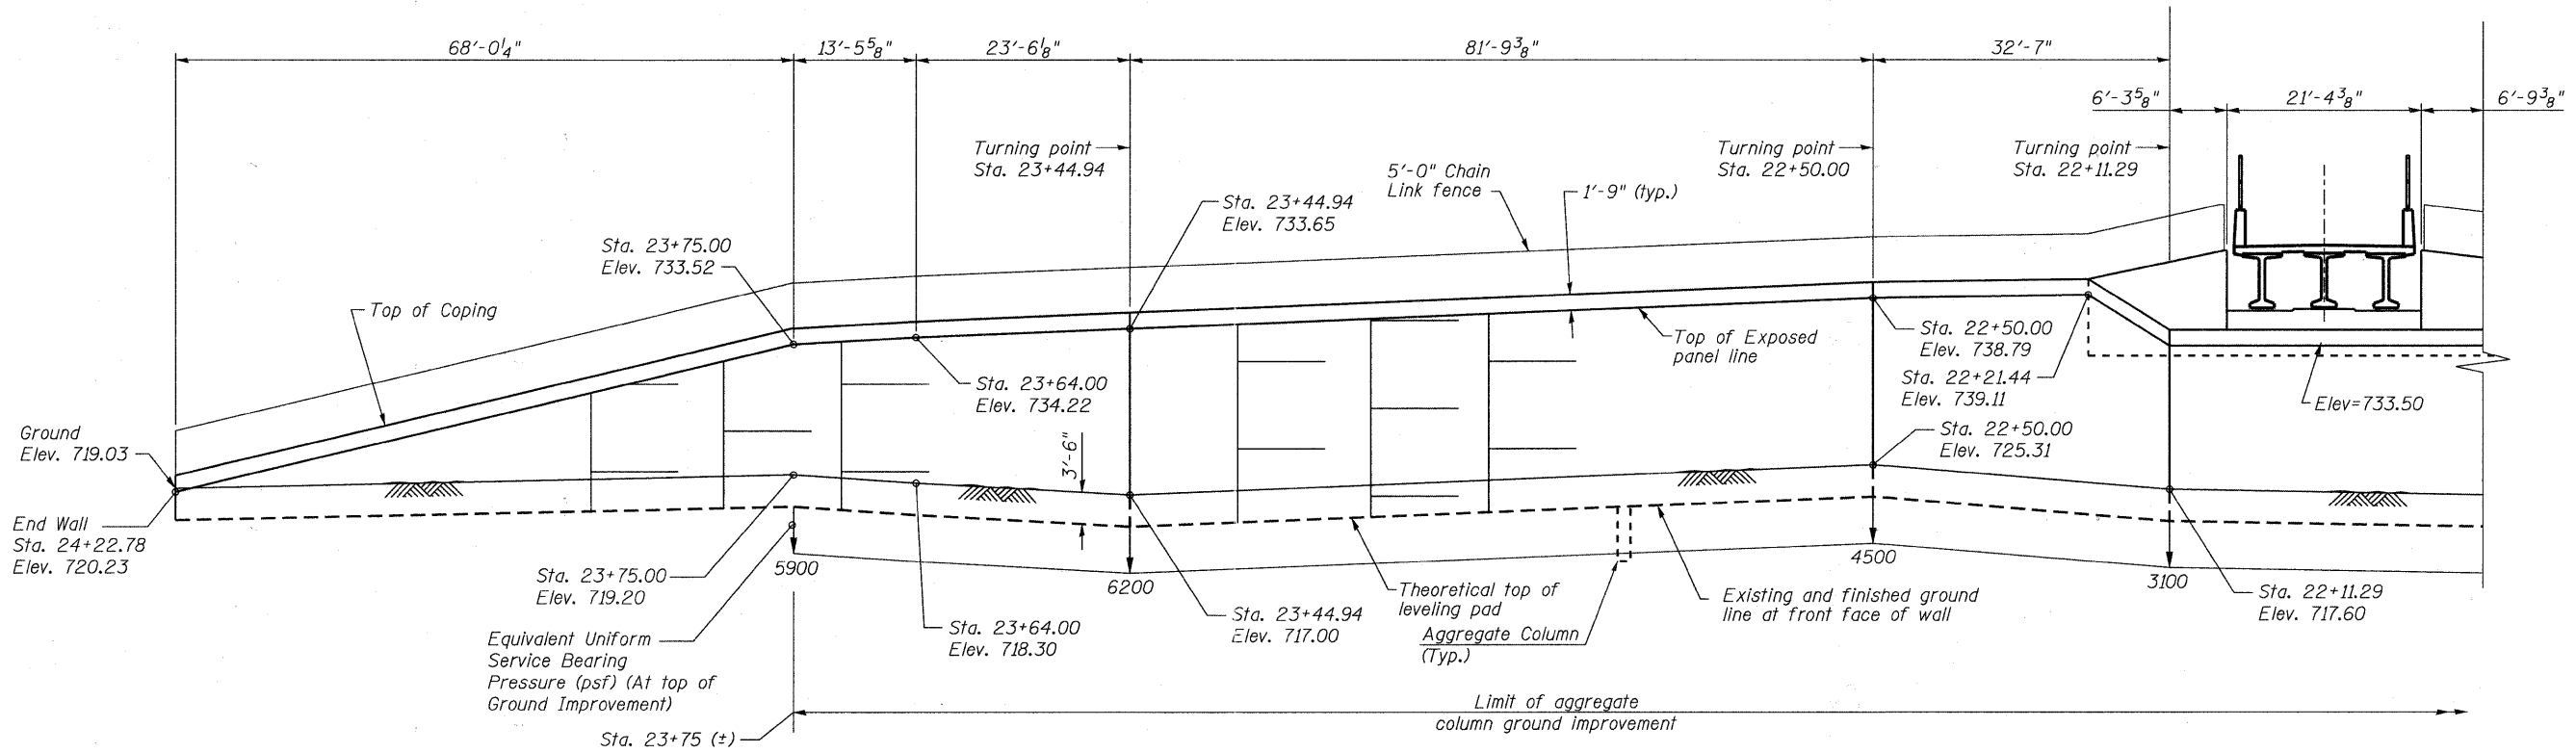

ELEVATION (DEVELOPED)
(Looking @ F.F. of Wall)



USER NAME = gonzalo	DESIGNED SRT	REVISED -
PLOT SCALE =	CHECKED JJI	REVISED -
PLOT DATE = 7/26/2011	DRAWN GM	REVISED -
	CHECKED JJI	REVISED -

**STATE OF ILLINOIS
GREAT WESTERN TRAIL
UNION PACIFIC RAILROAD**

**EAST ABUTMENT NORTH MSE WALL ELEVATION
STRUCTURE NUMBER 022-3122**

SHEET NO. 29 OF 37 SHEETS

F.A. RTE.	SECTION	COUNTY	TOTAL SHEETS	SHEET NO.
	06-00151-00-BR	DuPAGE	201	109
			CONTRACT NO. 63568	

ILLINOIS FED. AID PROJECT