


DATE	
BY	
SURVEYED	
PLotted	
TEAM	
AREAS	
CHECKED	
NO.	

DATE	
BY	
SURVEYED	
PLotted	
TEAM	
AREAS	
CHECKED	
NO.	

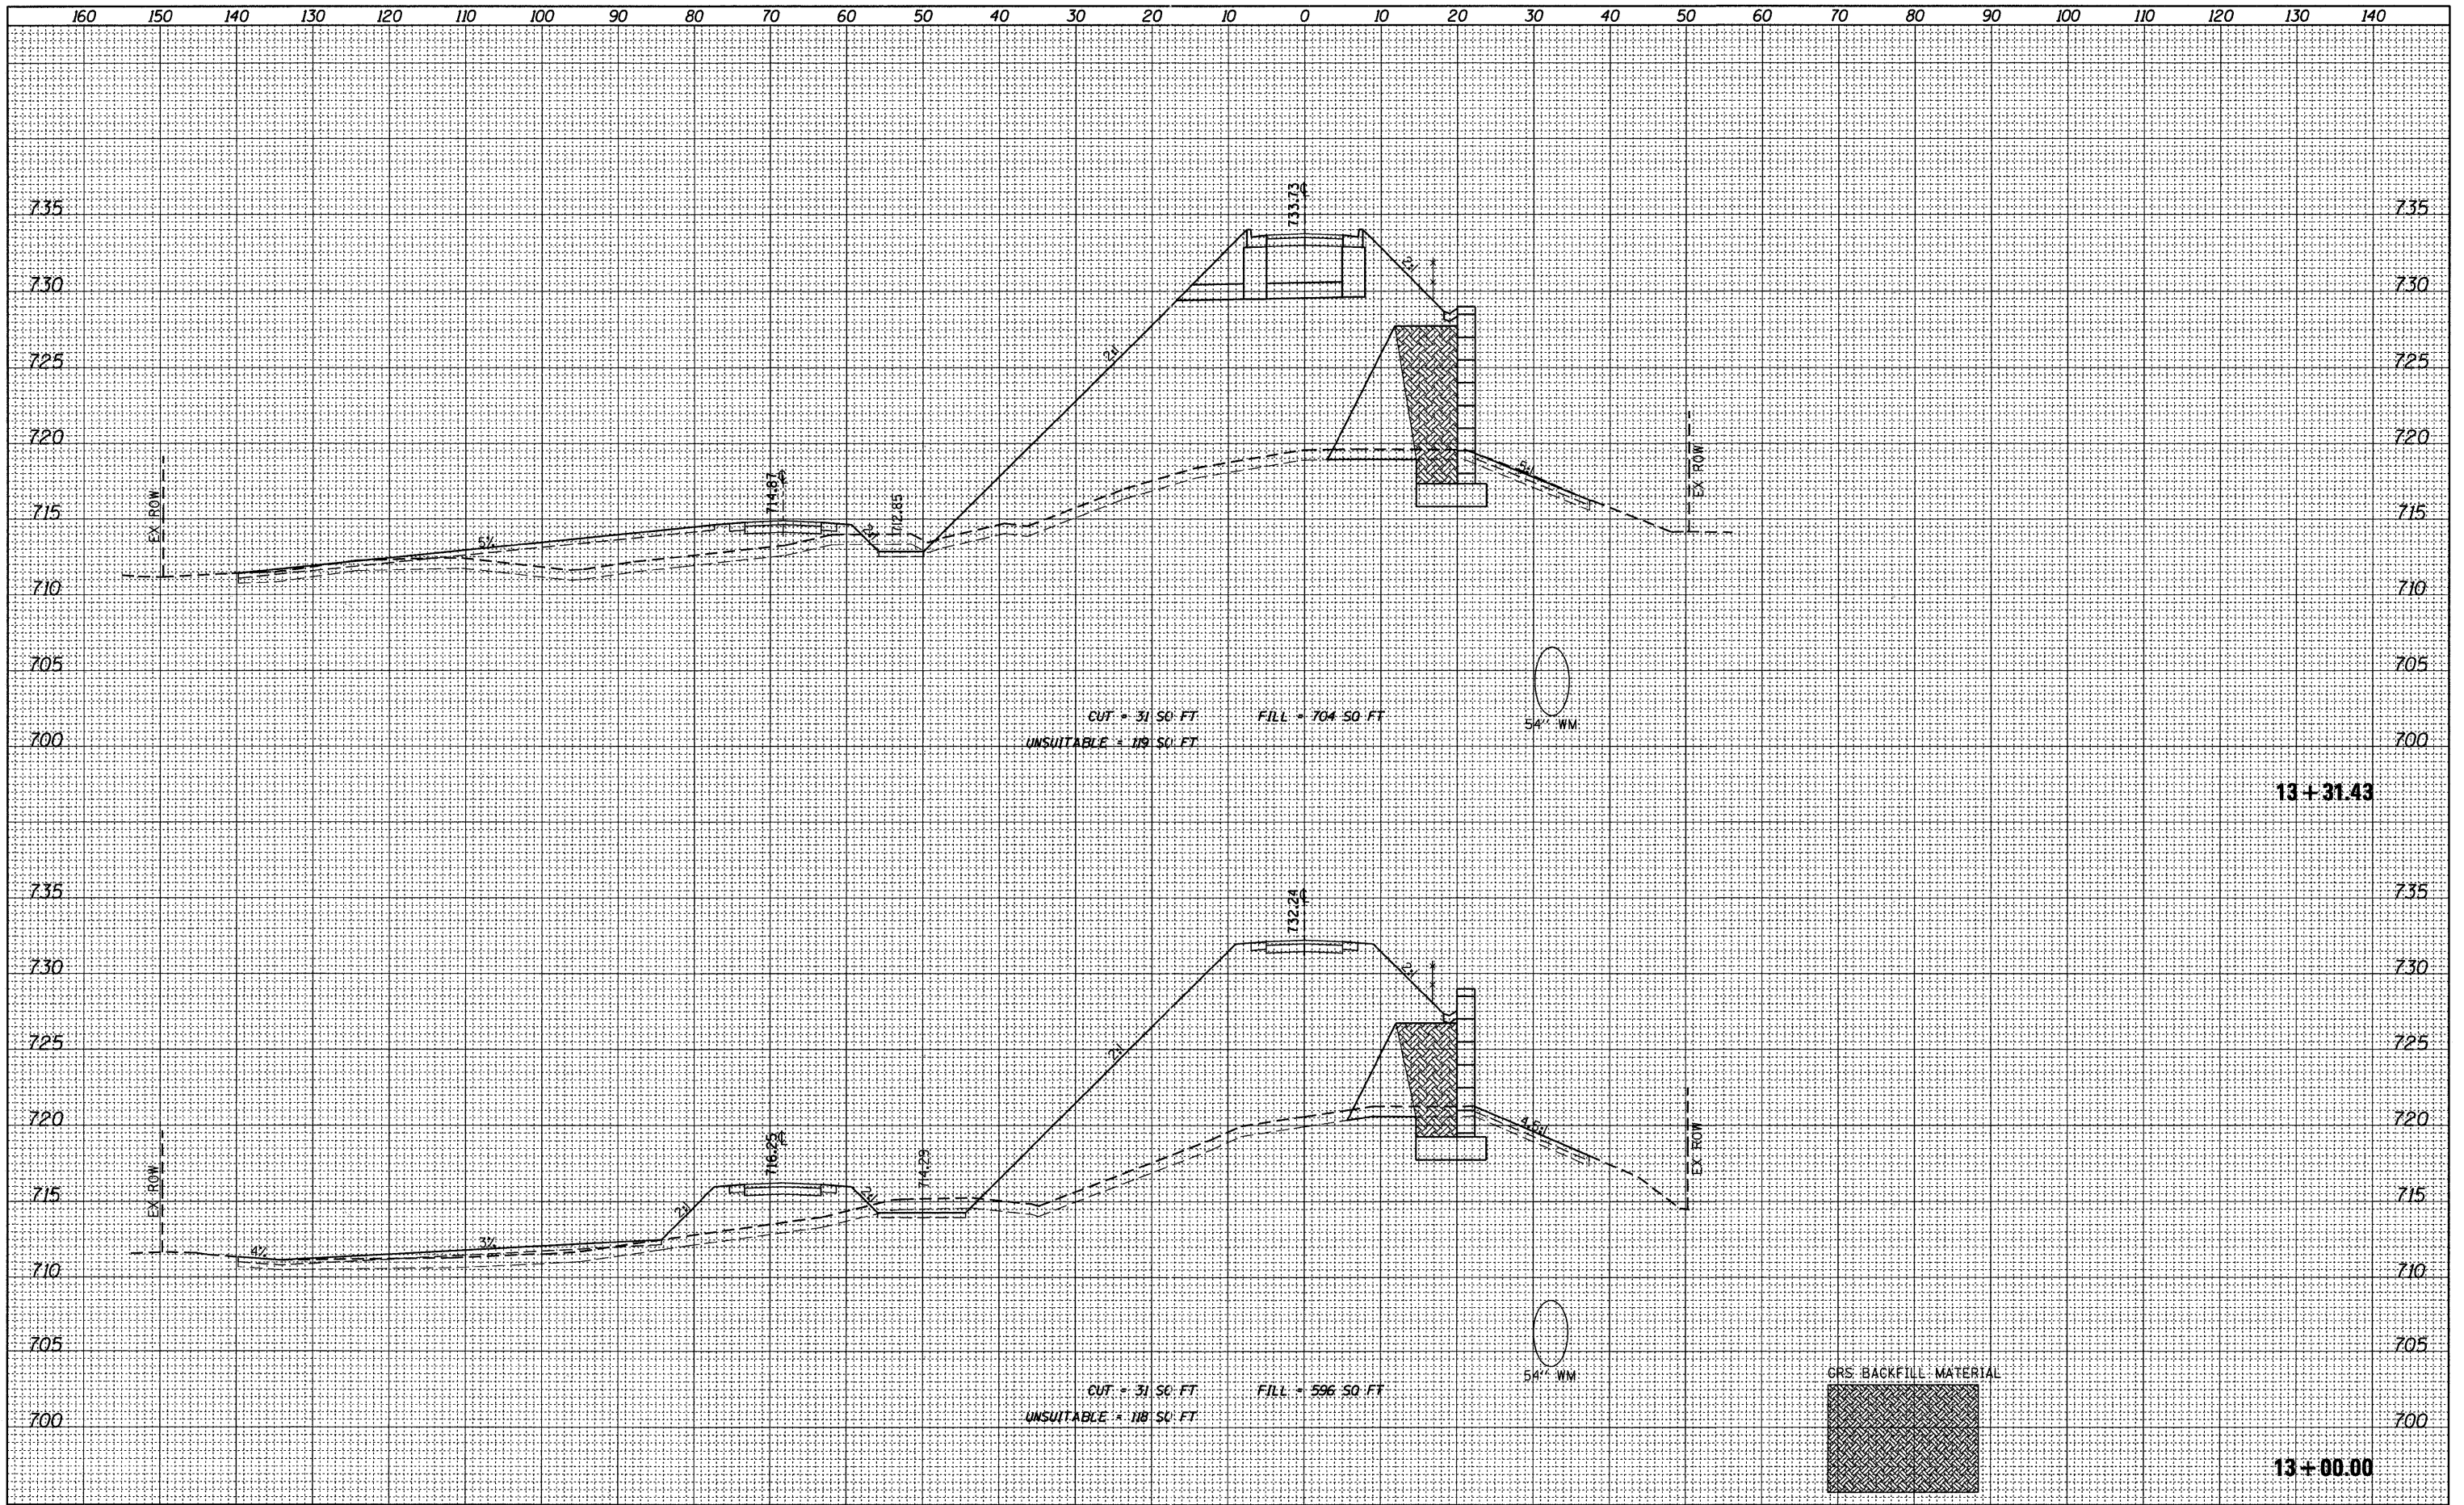

FILE NAME = W:\756-004_Lombard - GWT Bridges Phase II\CADD	USER NAME = daj	DESIGNED - JPS	REVISED -	STATE OF ILLINOIS GREAT WESTERN TRAIL	GREAT WESTERN TRAIL CROSS SECTIONS	F.A. RTE.	SECTION	COUNTY	TOTAL SHEETS	SHEET NO.
Sheets\01756004-sht-xsec.dgn	DRAWN - JPS	REVISED -	06-00151-00-BR			DUPAGE	201	155		
PLOT SCALE = 10.0000' / IN.	CHECKED - BD	REVISED -				CONTRACT NO. 63568				
PLOT DATE = 7/22/2011	DATE -	REVISED -				ILLINOIS FED. AID PROJECT				

STATE OF ILLINOIS
GREAT WESTERN TRAIL

GREAT WESTERN TRAIL
CROSS SECTIONS

1"=10' HORIZ.
SCALE: 1"=5' VERT. SHEET NO. 5 OF 51 SHEETS STA. 13+00.00 TO STA. 13+31.43

F.A. RTE.	SECTION	COUNTY	TOTAL SHEETS	SHEET NO.
	06-00151-00-BR	DUPAGE	201	155
CONTRACT NO. 63568			ILLINOIS FED. AID PROJECT	