


FINAL SURVEY	SURVEYED	DATE
NOTE BOOK	PLOTTED	BY
NO.	AREAS	CHECKED

ORIGINAL SURVEY	SURVEYED	DATE
NOTE BOOK	PLOTTED	BY
NO.	AREAS	CHECKED

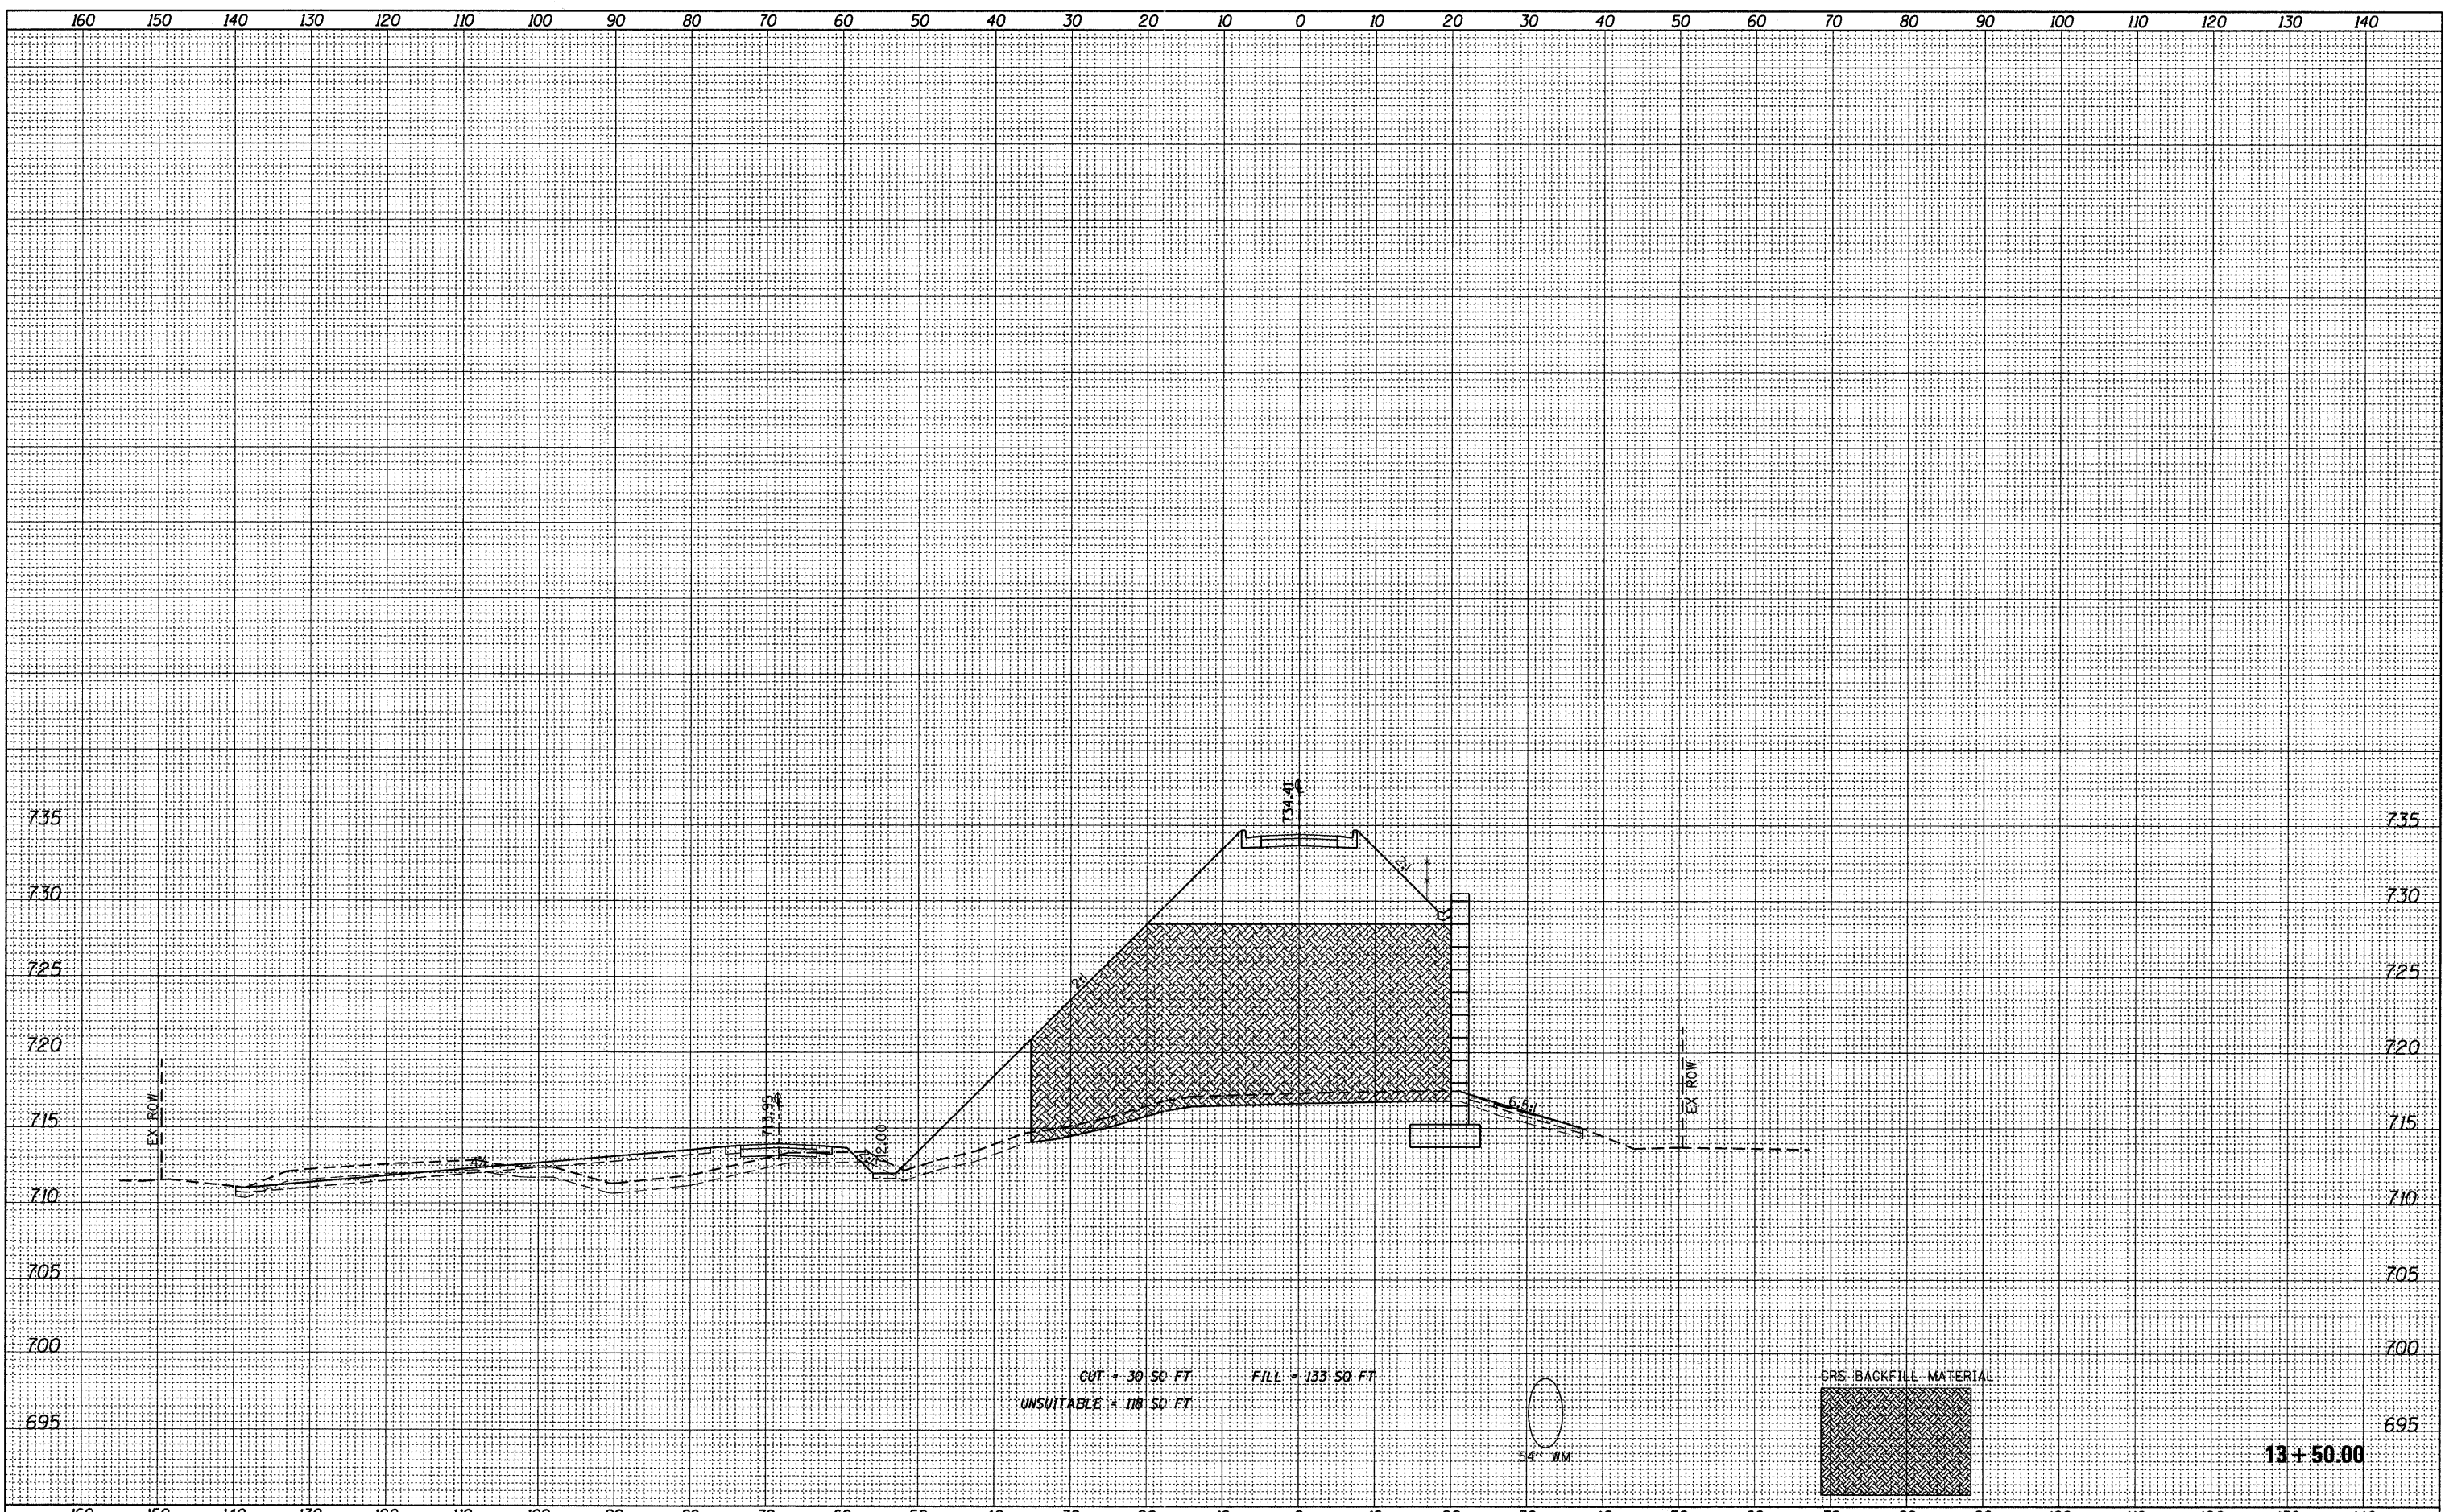

FILE NAME = W:\756-004 Lombard - GWT Bridges Phase II\CADD	USER NAME = dalg	DESIGNED - JPS	REVISED -	<b>STATE OF ILLINOIS</b> <b>GREAT WESTERN TRAIL</b>	<b>GREAT WESTERN TRAIL</b> <b>CROSS SECTIONS</b>	F.A. RTE.	SECTION	COUNTY	TOTAL SHEETS	SHEET NO.
	Sheets\01756004-shr-xsec.dgn	DRAWN - JPS	REVISED -			06-00151-00-BR	DUPAGE	201	157	
	PLOT SCALE = 10,0000' / IN.	CHECKED - BD	REVISED -			CONTRACT NO. 63568				
	PLOT DATE = 7/22/2011	DATE -	REVISED -			ILLINOIS FED. AID PROJECT				