


DATE	
BY	
SURVEYED	
PLOTTED	
DATE	
AREAS	
CHECKED	
FINAL SURVEY	
NOTE BOOK	
NO.	

DATE	
BY	
SURVEYED	
PLOTTED	
DATE	
AREAS	
CHECKED	
ORIGINAL SURVEY	
NOTE BOOK	
NO.	

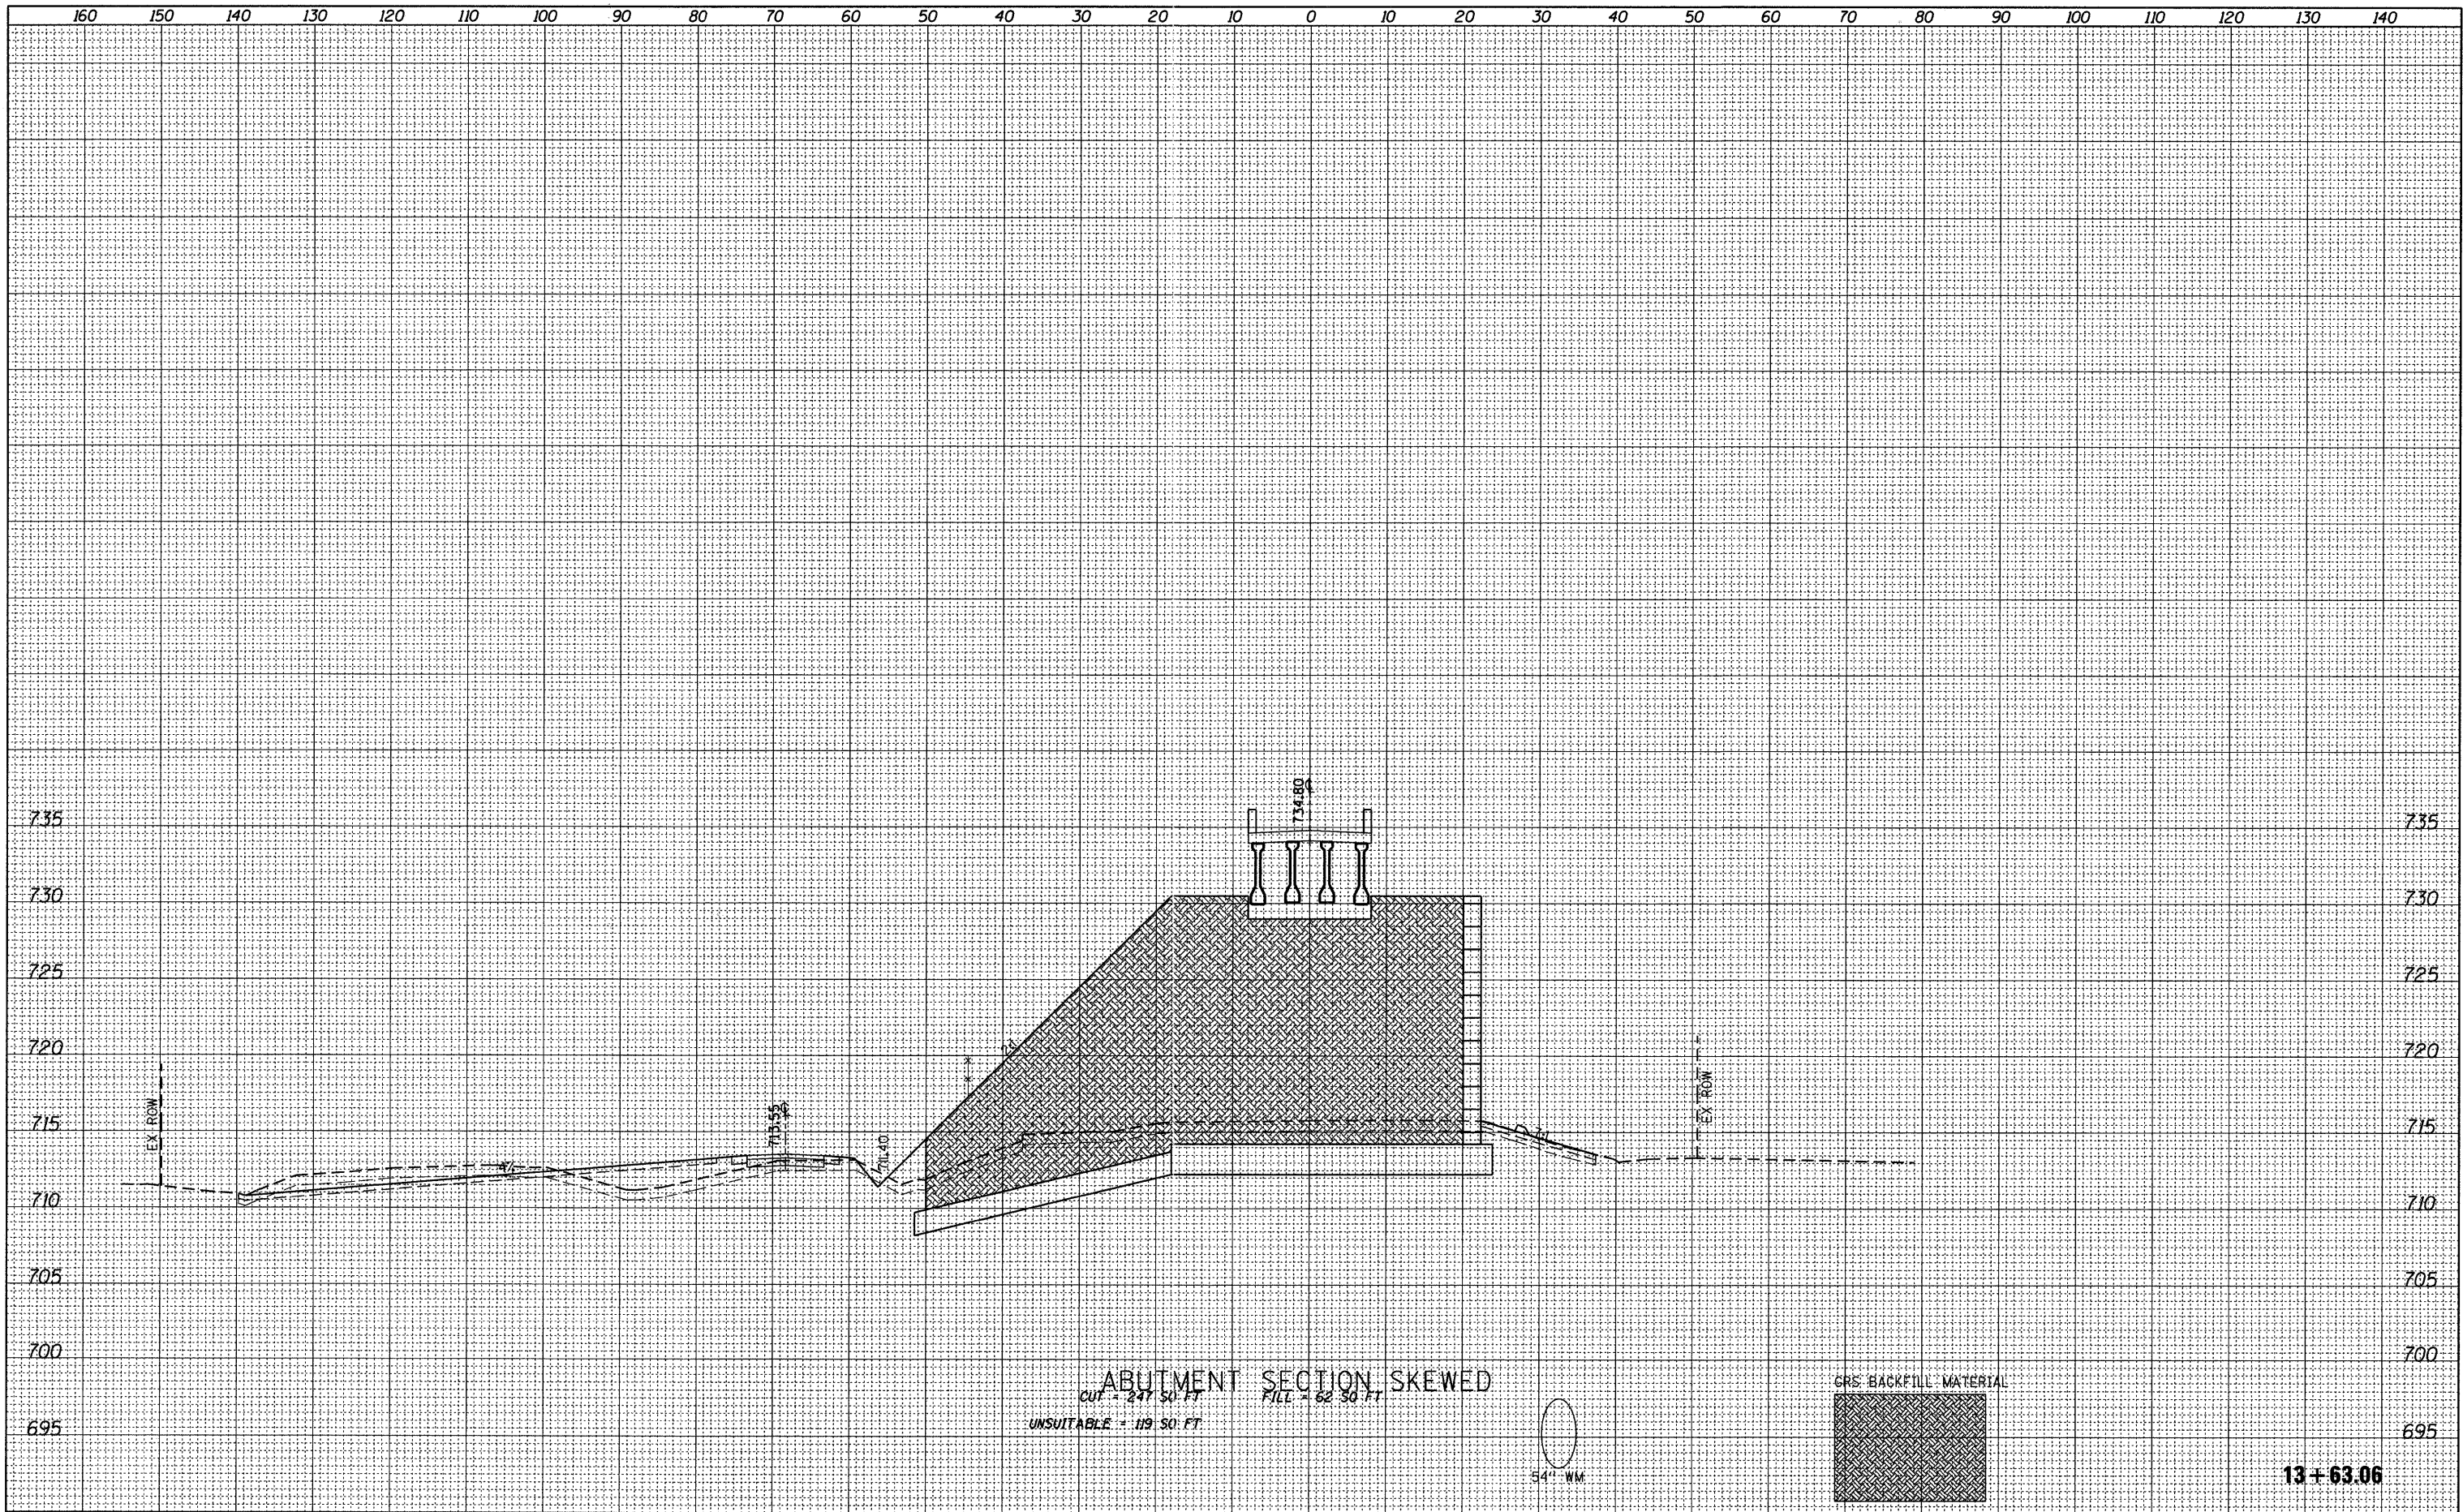

13 + 63.06

FILE NAME = W:\756-004_Lombard - GWT Bridges Phase II\CADD	USER NAME = delj	DESIGNED - JPS	REVISED -	<b>STATE OF ILLINOIS</b> <b>GREAT WESTERN TRAIL</b>	<b>GREAT WESTERN TRAIL</b> <b>CROSS SECTIONS</b>	F.A. RTE.	SECTION	COUNTY	TOTAL SHEETS	SHEET NO.	
	Sheets\01756004-sht-xsec.dgn	DRAWN - JPS	REVISED -			06-00151-00-BR			201	159	
	PLOT SCALE = 10.0000' / IN.	CHECKED - BD	REVISED -			CONTRACT NO. 63568		ILLINOIS FED. AID PROJECT			
	PLOT DATE = 7/22/2011	DATE -	REVISED -			SHEET NO. 9 OF 51 SHEETS		STA. 13+63.06 TO STA. 13+63.06			