


FINAL SURVEY	SURVEYED	BY	DATE
NOTE BOOK	PLOTTED		
NO.	TEMPLATE		
	AREAS CHECKED		

ORIGINAL SURVEY	SURVEYED	BY	DATE
NOTE BOOK	PLOTTED		
NO.	TEMPLATE		
	AREAS CHECKED		

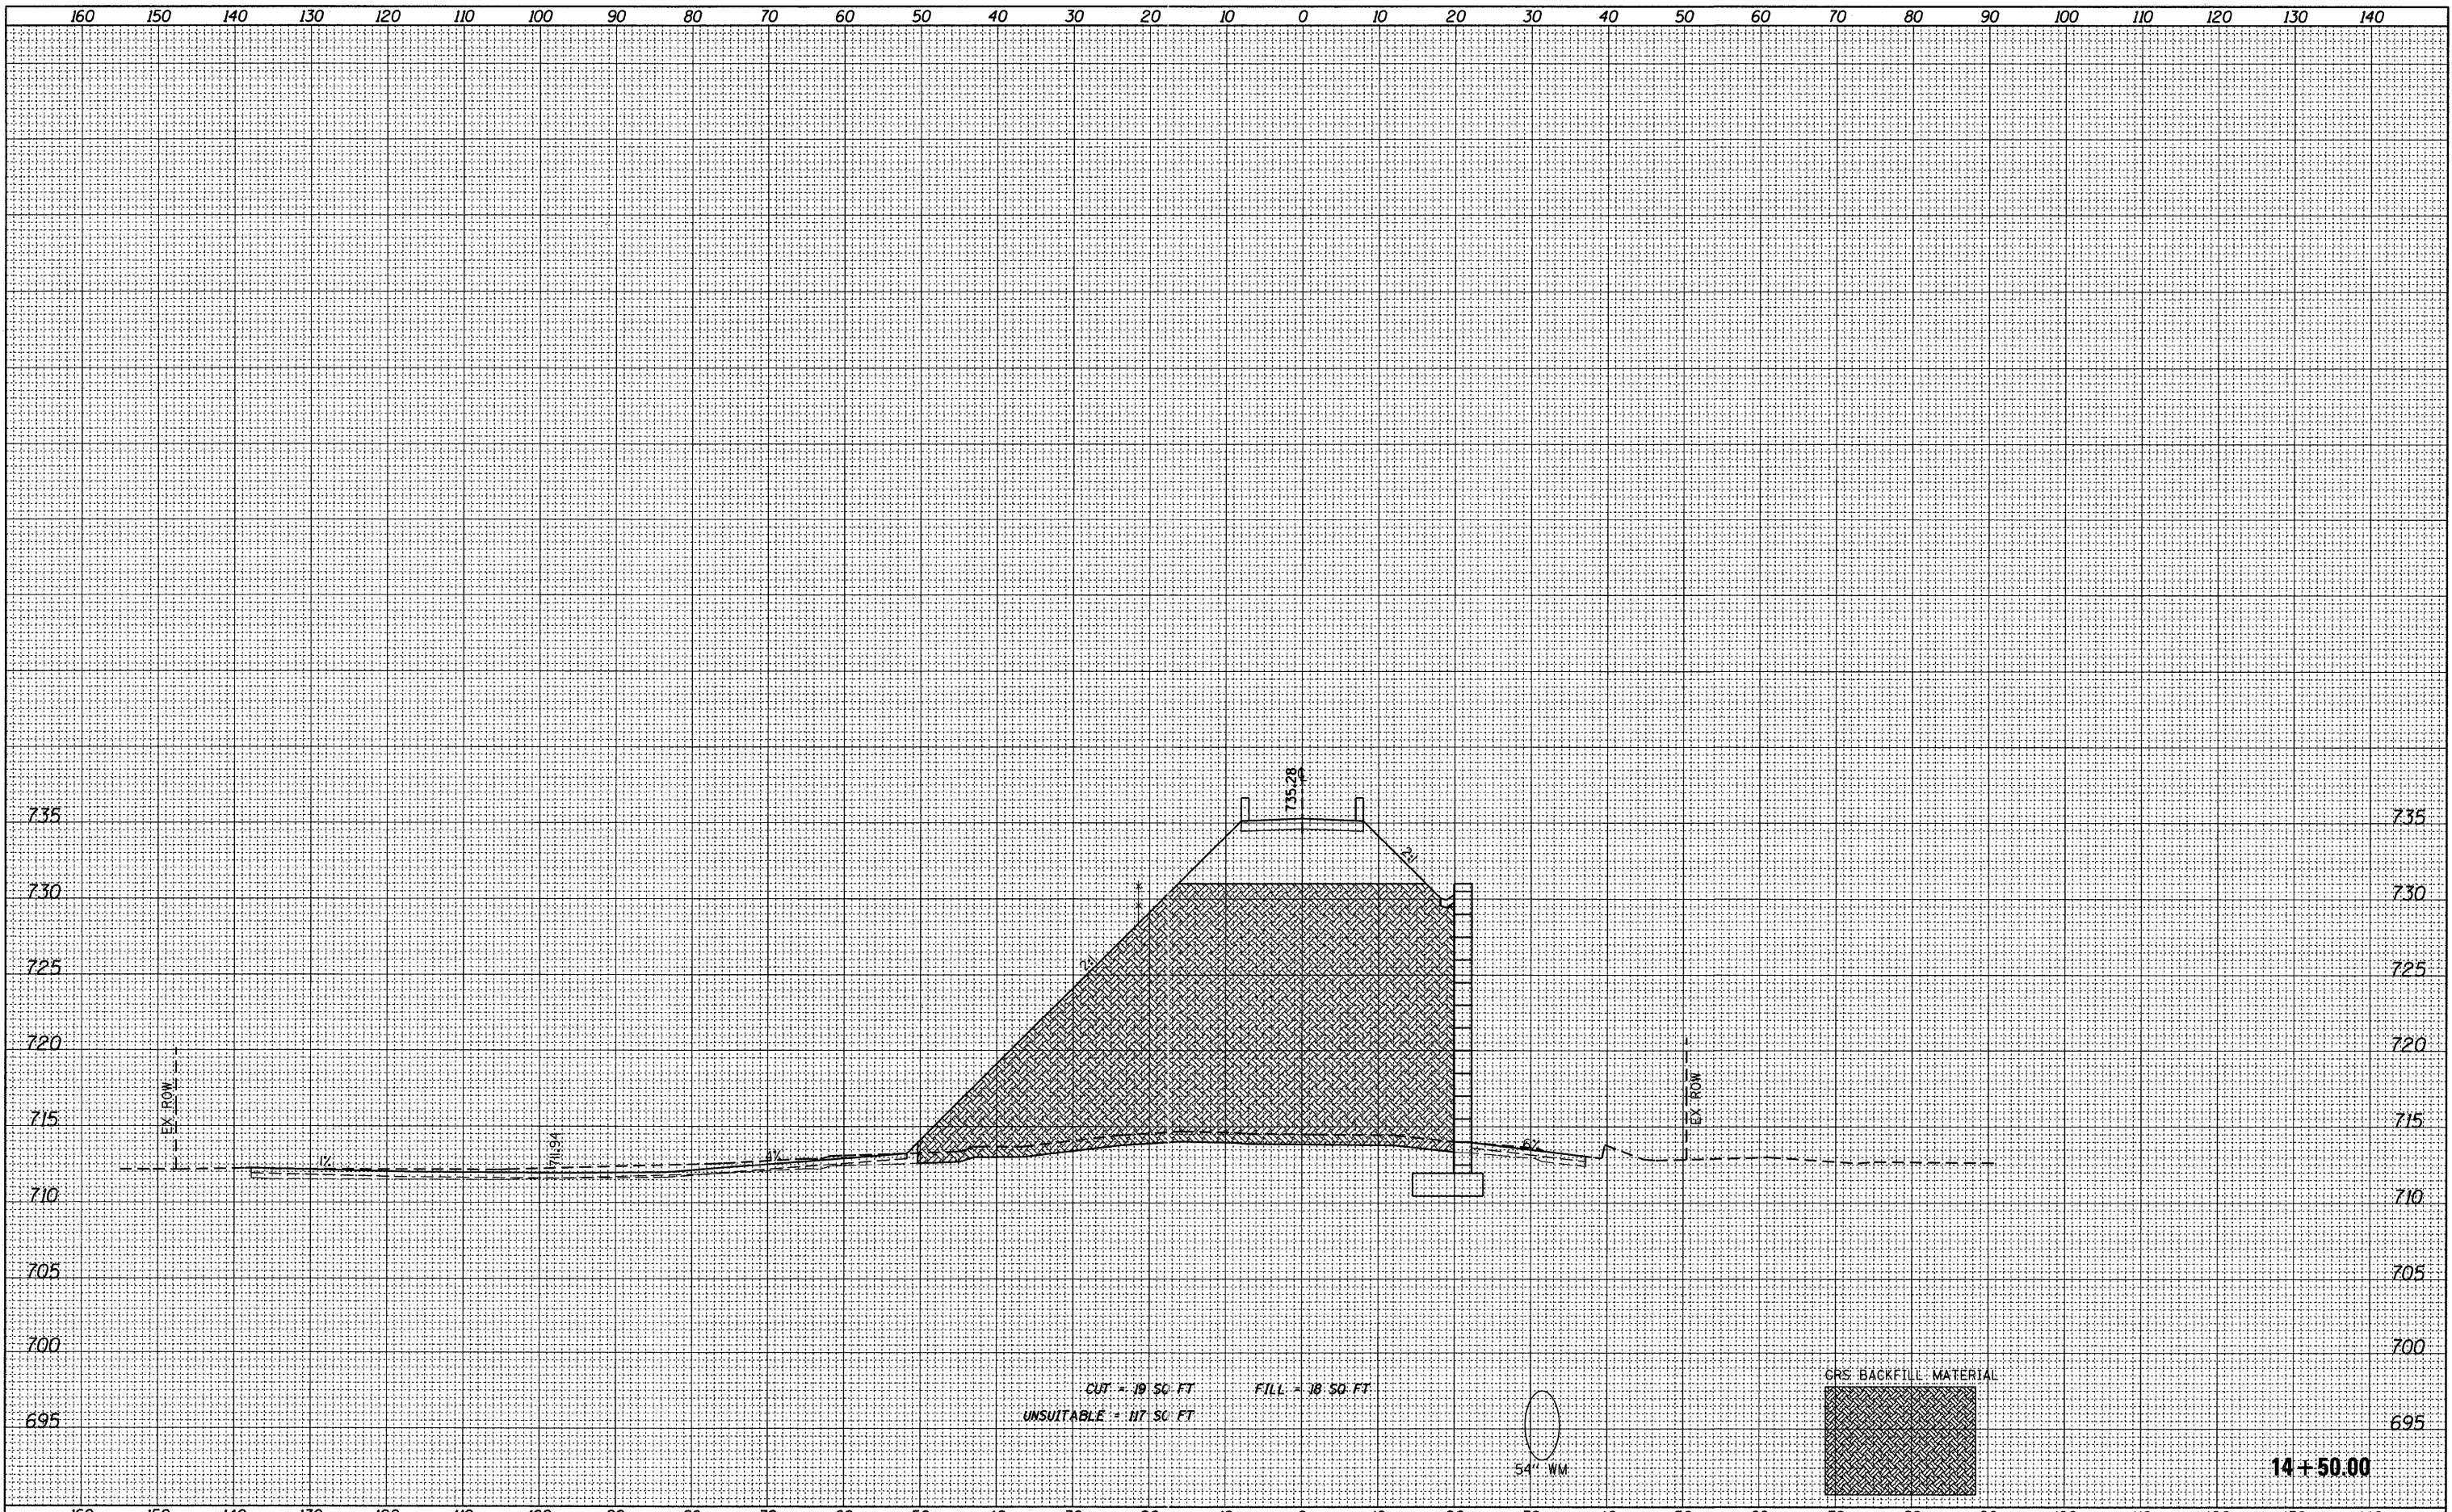

FILE NAME = W:\756-004_Lombard - GWT Bridges Phase II\CADD

USER NAME = daly	DESIGNED - JPS	REVISED -
Sheets\01756004-sht-xsec.dgn	DRAWN - JPS	REVISED -
PLOT SCALE = 10.0000' / IN.	CHECKED - BD	REVISED -
PLOT DATE = 7/22/2011	DATE -	REVISED -

**STATE OF ILLINOIS
GREAT WESTERN TRAIL**

**GREAT WESTERN TRAIL
CROSS SECTIONS**

1"=10' HORIZ.
SCALE: 1"=5' VERT. SHEET NO. 11 OF 51 SHEETS

F.A. RTE.	SECTION	COUNTY	TOTAL SHEETS	SHEET NO.
	06-00151-00-BR	DUPAGE	201	161
CONTRACT NO. 63568				
ILLINOIS FED. AID PROJECT				