


DATE	
BY	
FINAL SURVEY	
SURVEY	
PLOTTED	
NOTE BOOK	
NO.	
AREAS CHECKED	

DATE	
BY	
ORIGINAL SURVEY	
SURVEY	
PLOTTED	
NOTE BOOK	
NO.	
AREAS CHECKED	

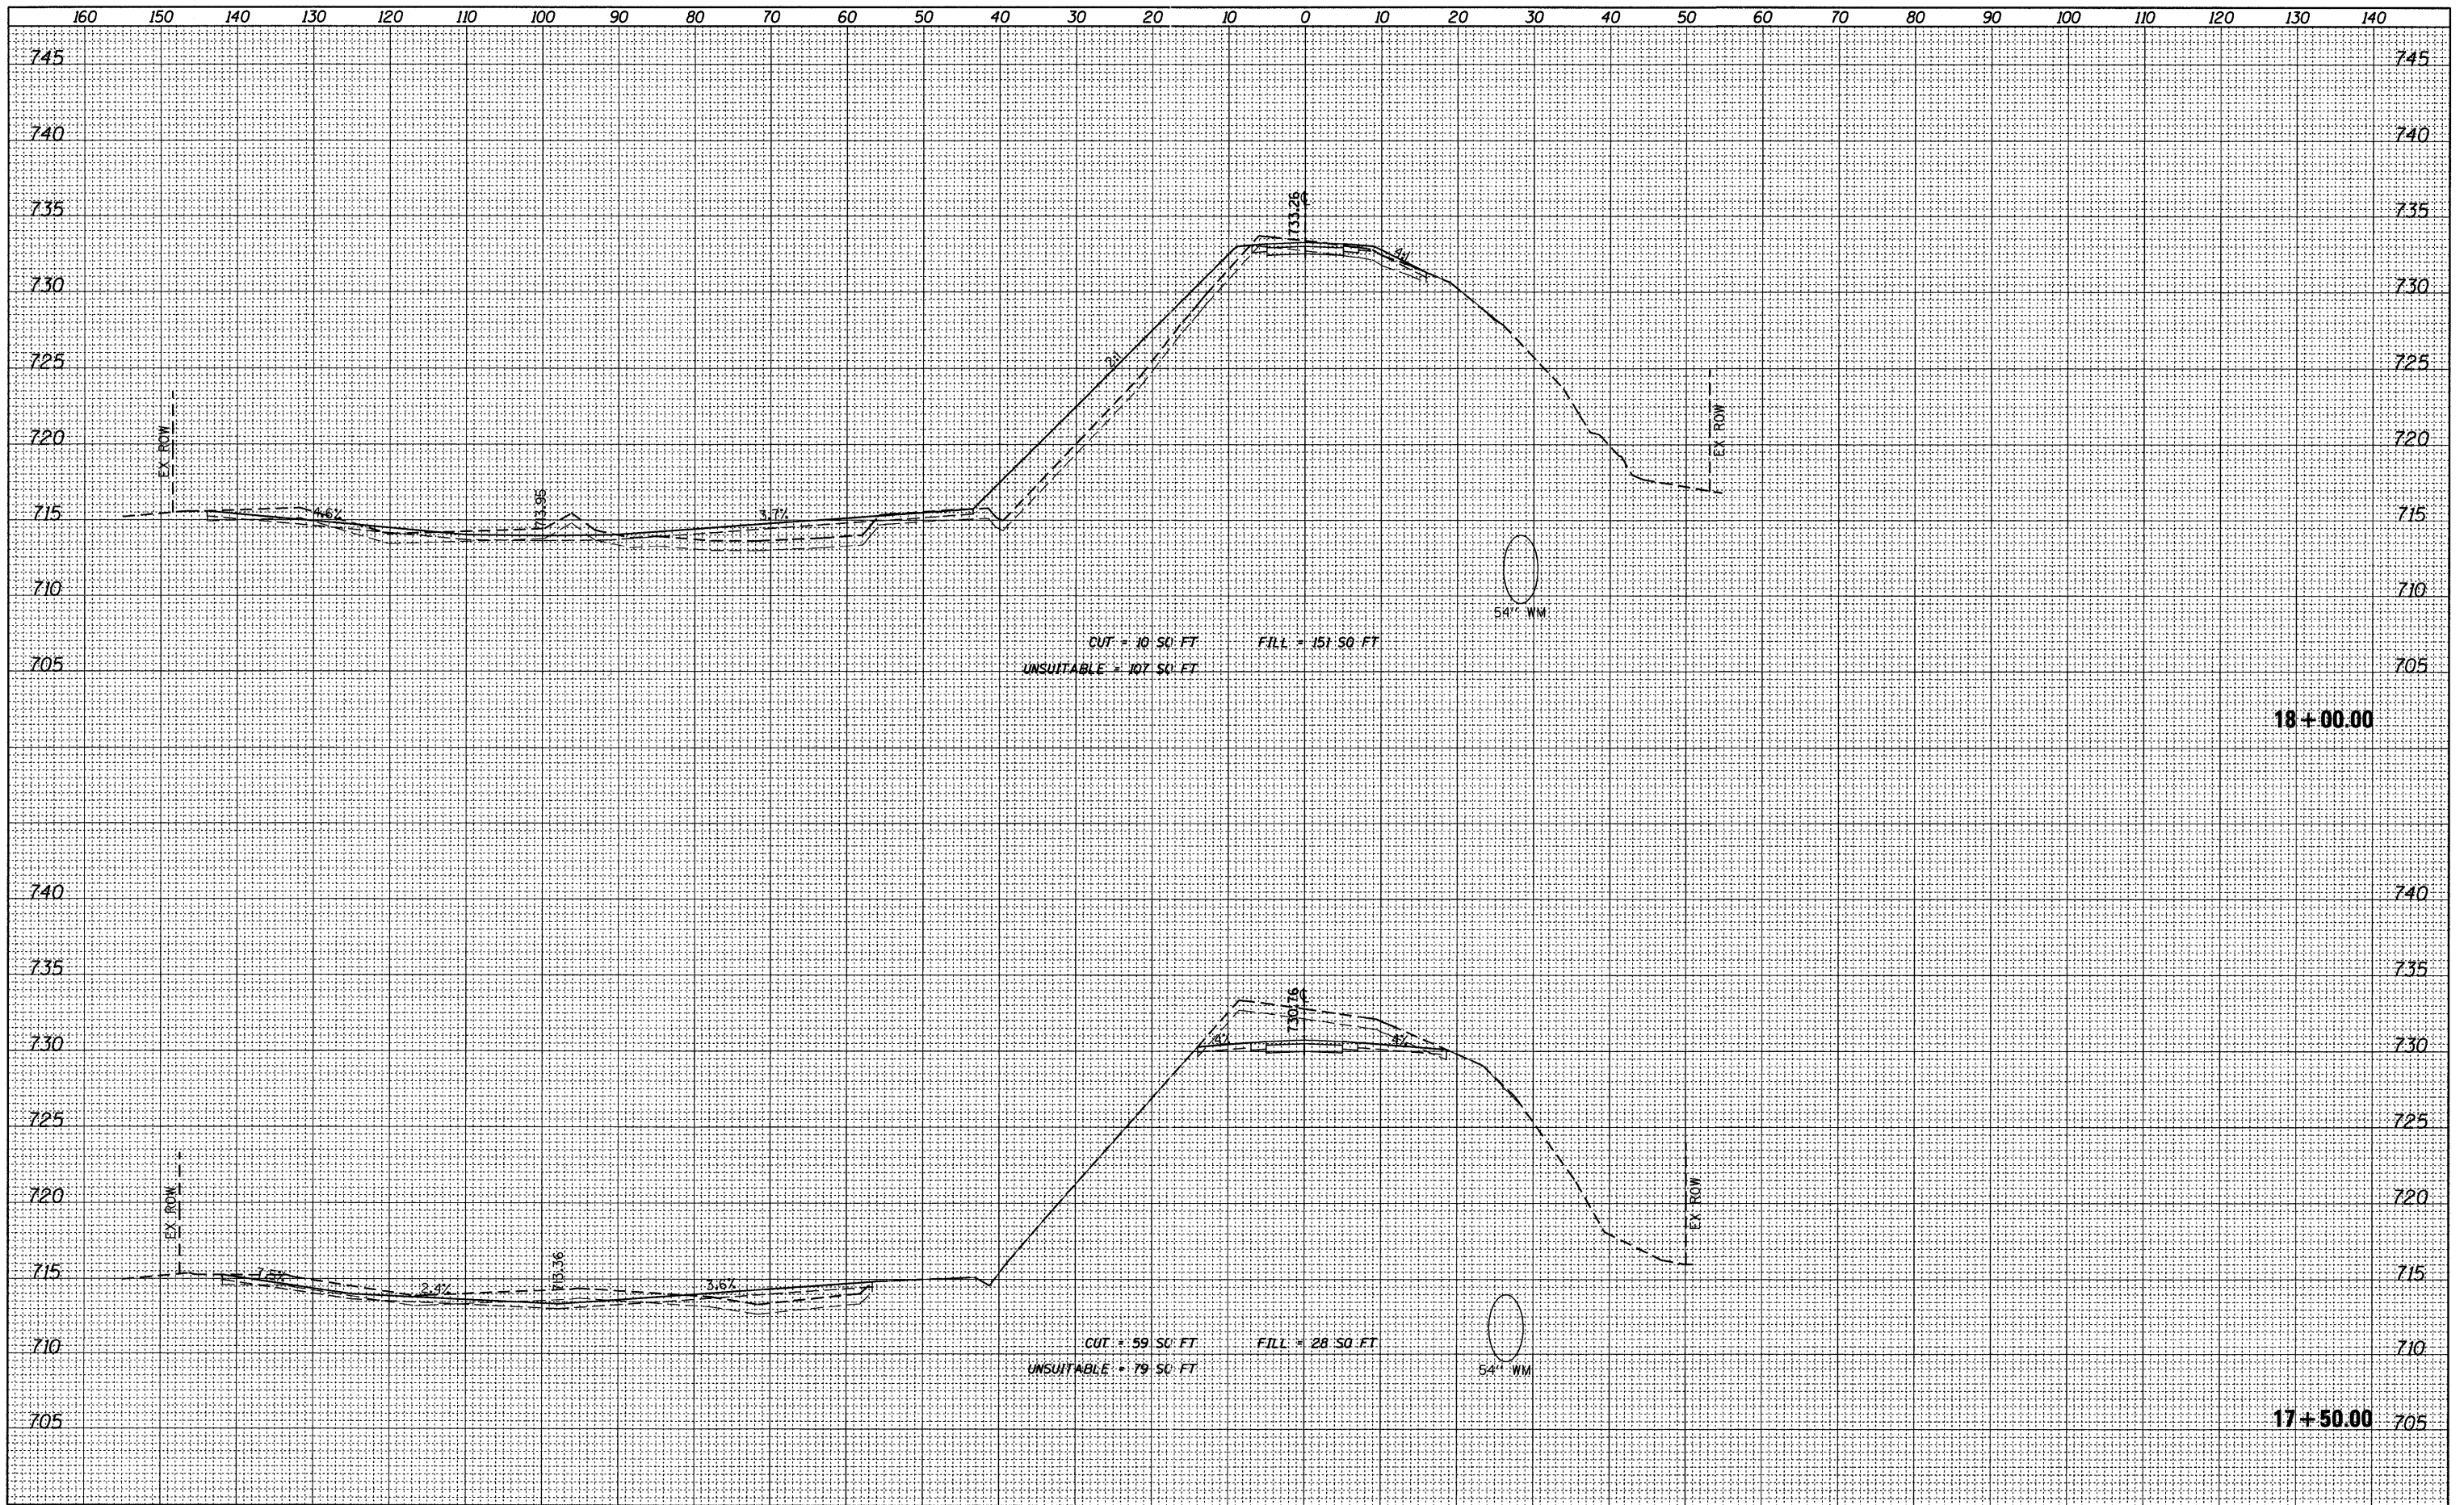

FILE NAME = W:\756-004-Lombard - GWT Bridges Phase II\CADD	USER NAME = dalj	DESIGNED - JPS	REVISED -	STATE OF ILLINOIS GREAT WESTERN TRAIL	GREAT WESTERN TRAIL CROSS SECTIONS		F.A. RTE.	SECTION	COUNTY	TOTAL SHEETS	SHEET NO.	
Sheets\01756004-sht-xseo.dgn	DRAWN - JPS	REVISED -	REVISED -		SCALE: 1"=10' HORIZ.	1"=5' VERT.	SHEET NO. 18 OF 51 SHEETS	06-00151-00-BR	DUPAGE	201	168	
PLOT SCALE = 10.0000' / IN.	CHECKED - BD	REVISED -	REVISED -		STA. 17+50.00	TO STA. 18+00.00	CONTRACT NO. 63568	ILLINOIS FED. AID PROJECT				
PLOT DATE = 7/22/2011	DATE -	REVISED -	REVISED -									