


DATE	
BY	
SURVEYED	
PLOTTED	
NOTE DATE	
AREAS CHECKED	
FINAL SURVEY	
NOTE BOOK	
NO.	

DATE	
BY	
SURVEYED	
PLOTTED	
NOTE DATE	
AREAS CHECKED	
ORIGINAL SURVEY	
NOTE BOOK	
NO.	

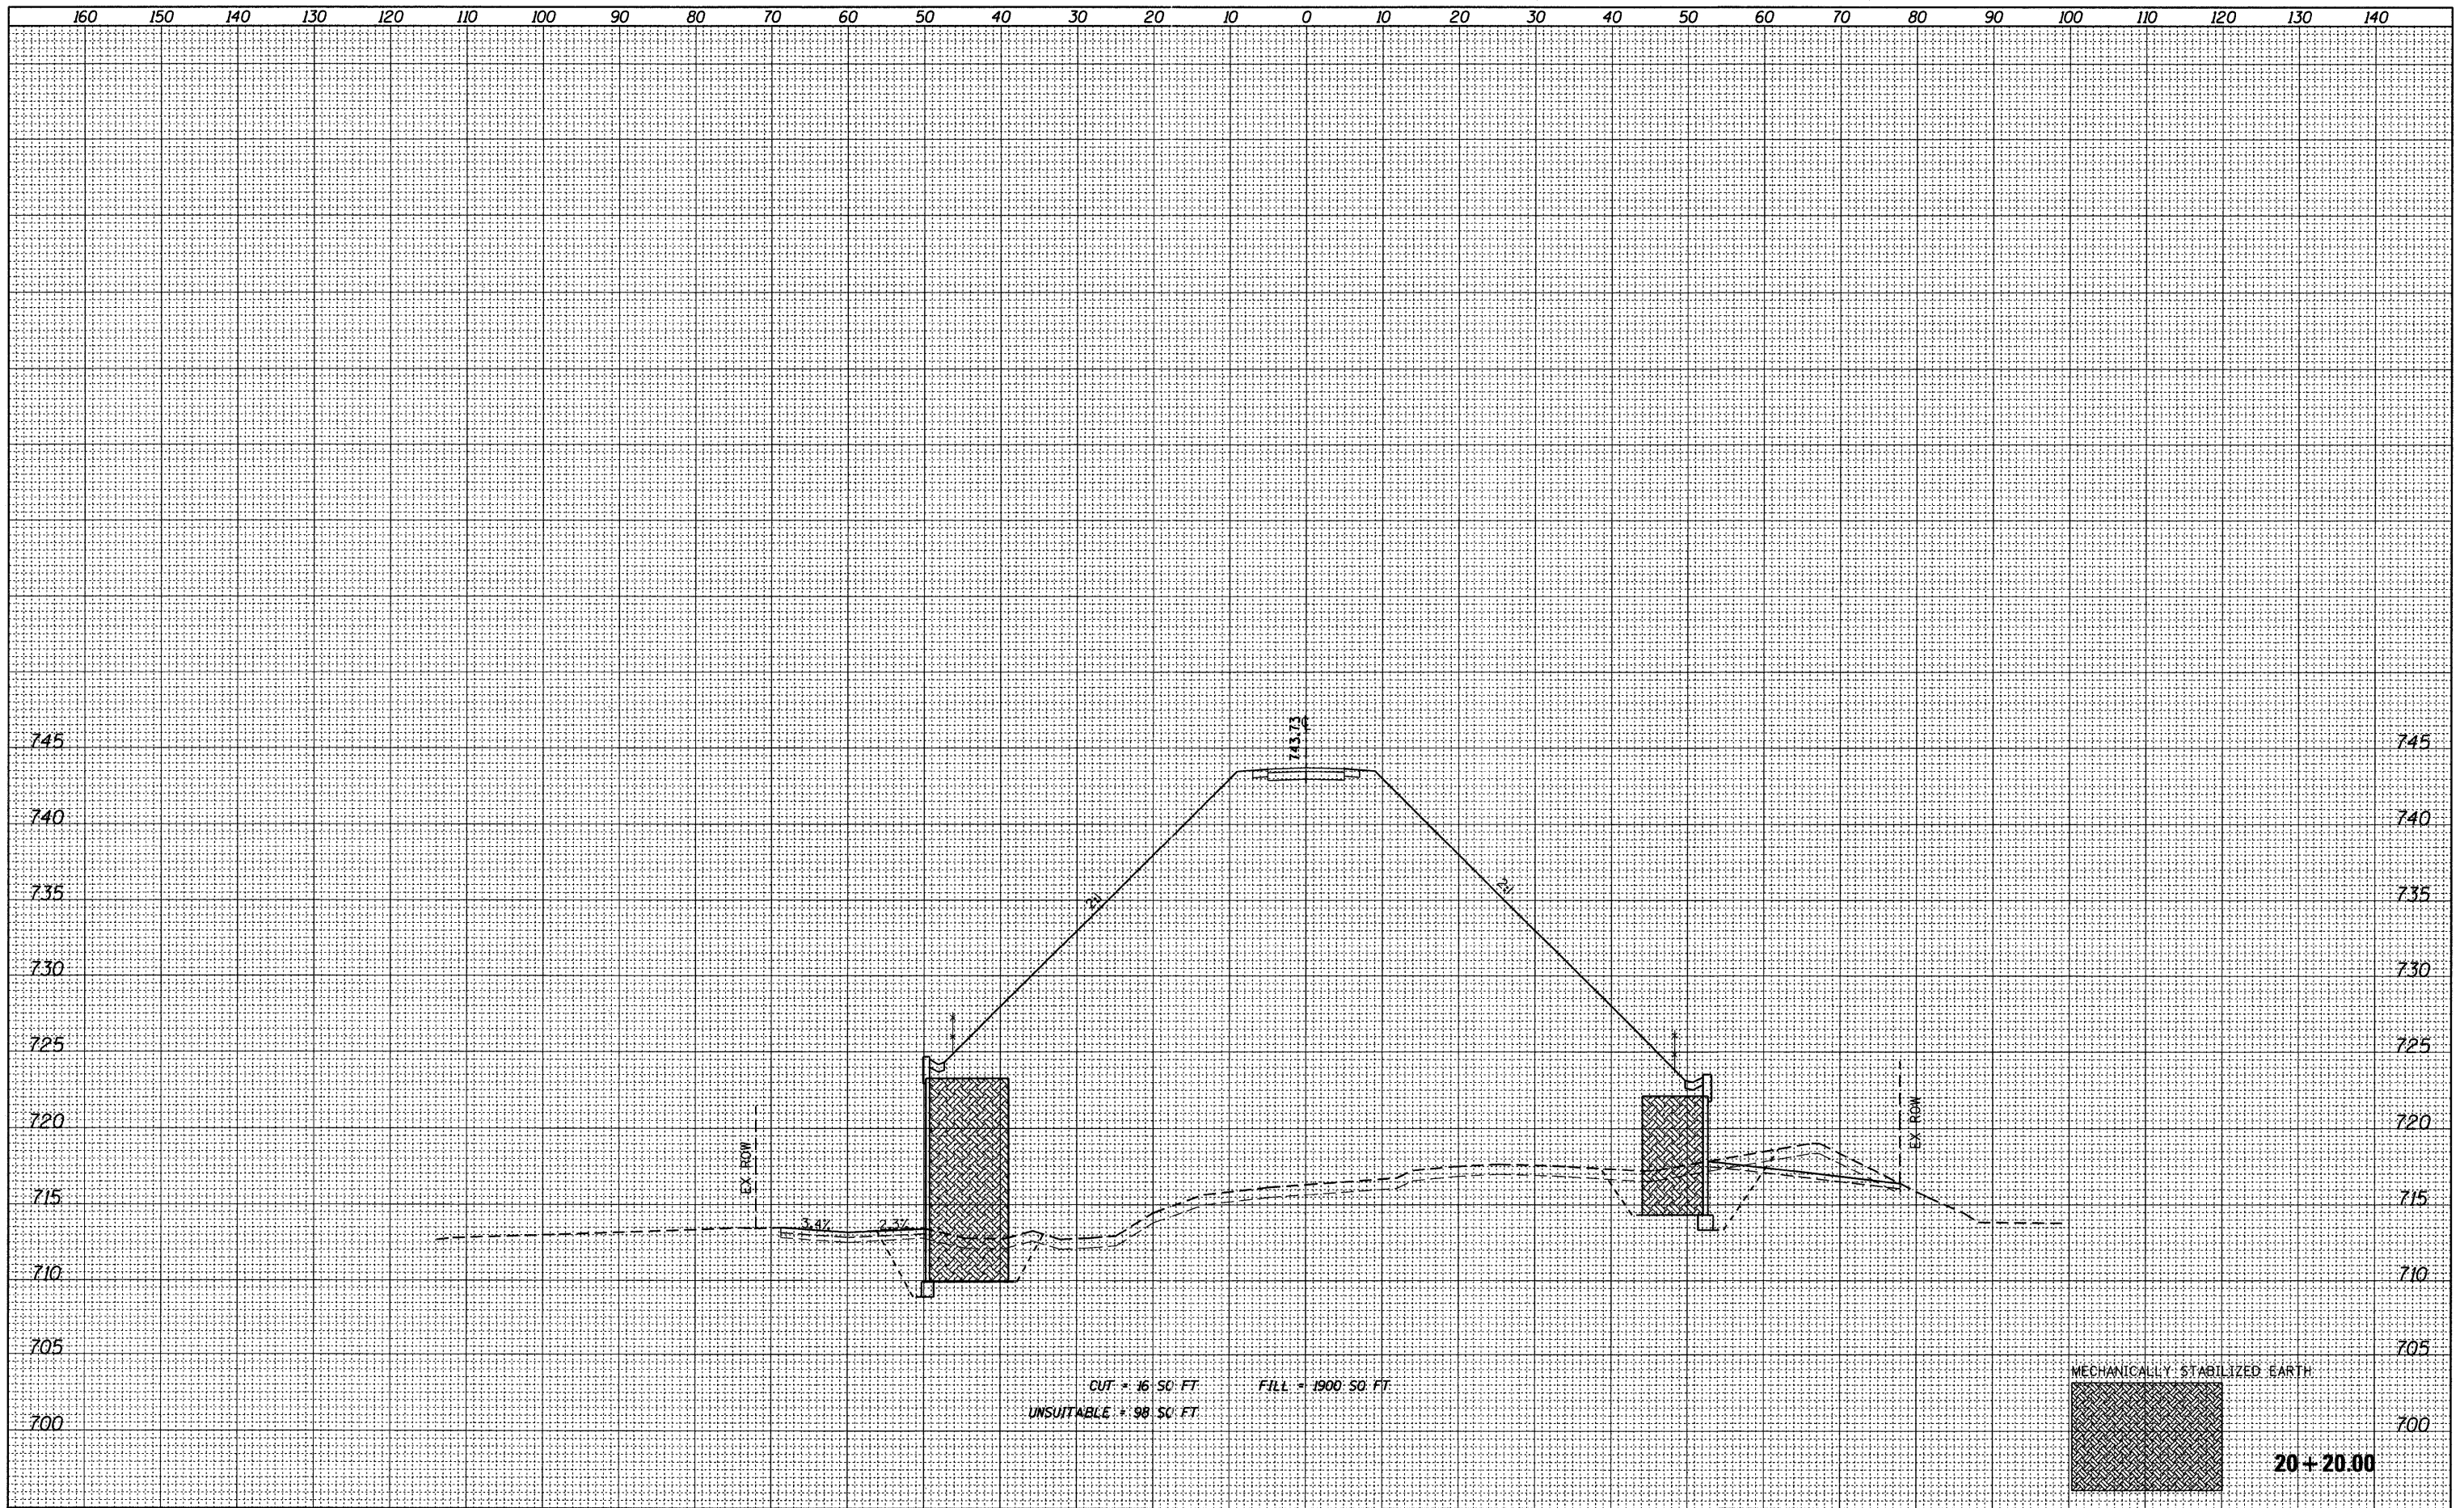

CUT = 16.50 FT FILL = 1900.50 FT
 UNSUITABLE = 98.50 FT

MECHANICALLY STABILIZED EARTH
 20+20.00

FILE NAME = W:\756-004-Lombard - GWT Bridges Phase I\NCADD	USER NAME = dclj	DESIGNED - JPS	REVISED -	STATE OF ILLINOIS GREAT WESTERN TRAIL	GREAT WESTERN TRAIL CROSS SECTIONS 1"=10' HORIZ. SCALE: 1"=5' VERT. SHEET NO. 23 OF 51 SHEETS STA. 20+20.00 TO STA. 20+20.00	F.A. RTE.	SECTION	COUNTY	TOTAL SHEETS	SHEET NO.
	Sheets\01756004-sht-xsec.dgn	DRAWN - JPS	REVISED -			06-00151-00-BR	DUPAGE	201	173	
	PLOT SCALE = 10.0000' / IN.	CHECKED - BD	REVISED -			CONTRACT NO. 63568				
	PLOT DATE = 7/22/2011	DATE -	REVISED -			ILLINOIS FED. AID PROJECT				