


FINAL SURVEY	SURVEYED	BY	DATE
NOTE BOOK	PLOTTED		
NO.	DATE		
	AREAS CHECKED		

ORIGINAL SURVEY	SURVEYED	BY	DATE
NOTE BOOK	PLOTTED		
NO.	DATE		
	AREAS CHECKED		

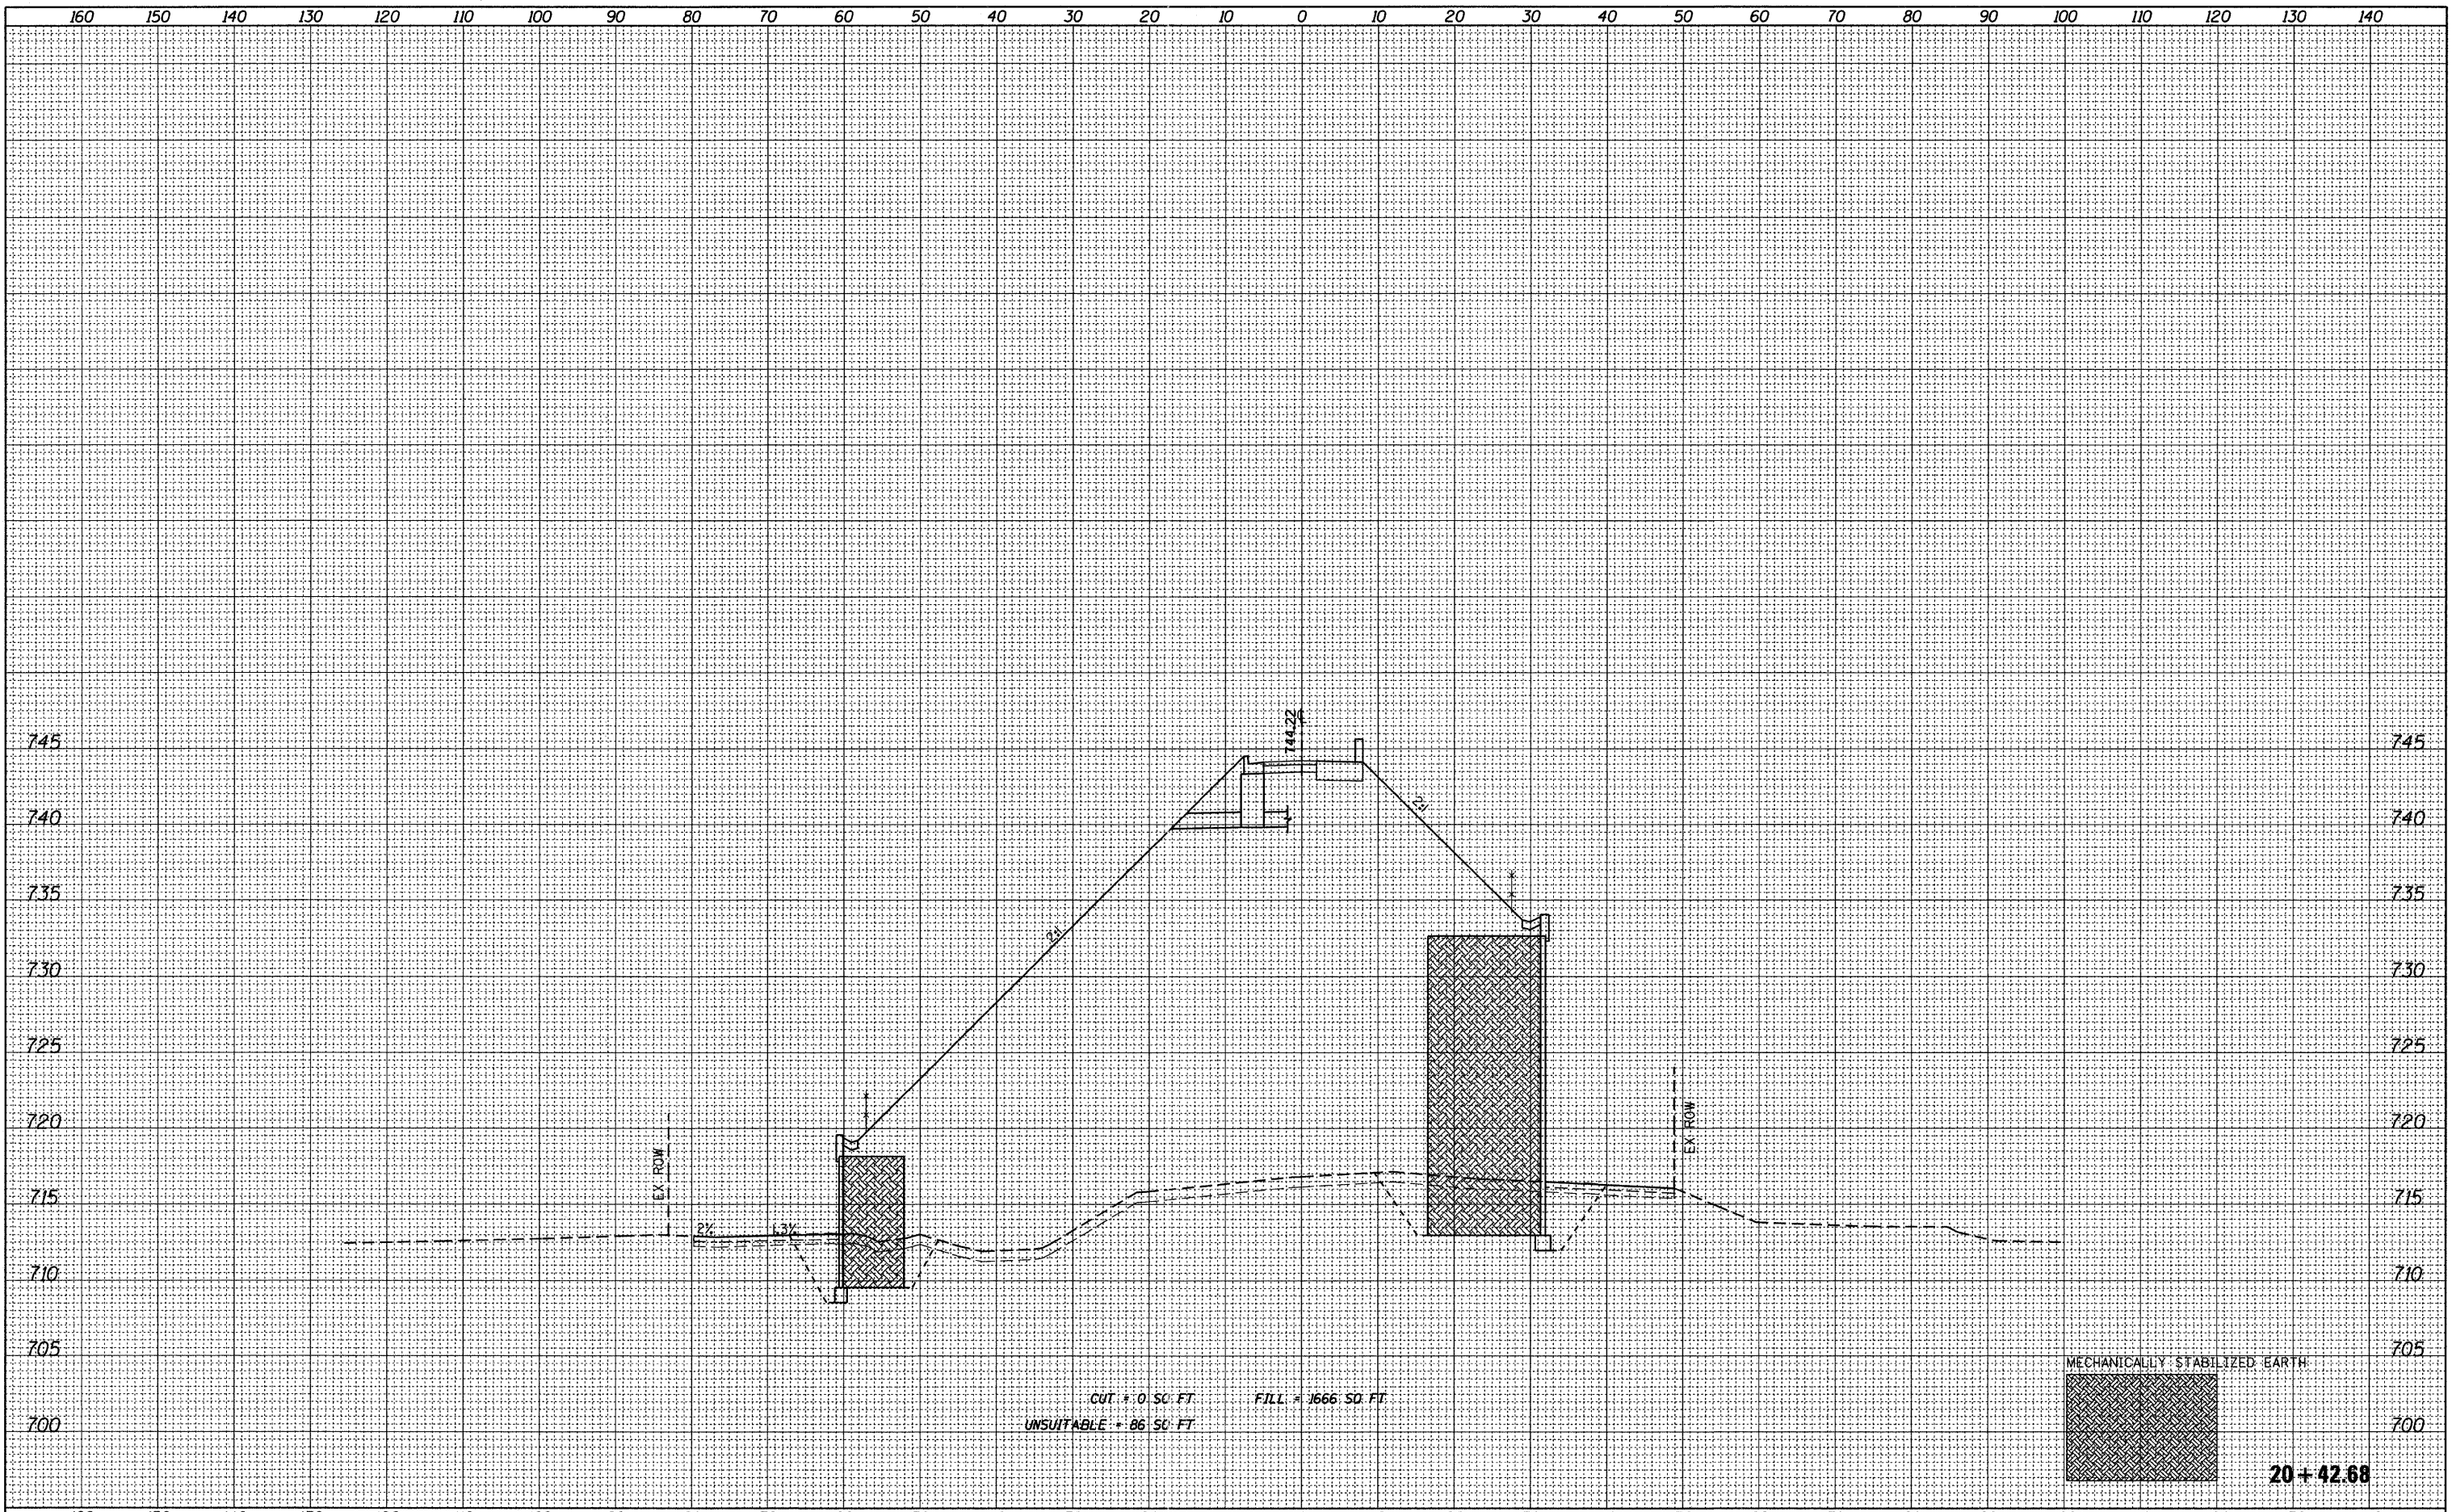

FILE NAME =	USER NAME = daly	DESIGNED - JPS	REVISED -	<b>STATE OF ILLINOIS</b> <b>GREAT WESTERN TRAIL</b>		<b>GREAT WESTERN TRAIL</b> <b>CROSS SECTIONS</b>		F.A. RTE.	SECTION	COUNTY	TOTAL SHEETS	SHEET NO.
W:\756-004.Lombard - GWT Bridges Phase II\CADD	Sheets\01756004-ah-xsec.dgn	DRAWN - JPS	REVISED -					06-00151-00-BR	DUPAGE	201	174	
	PLOT SCALE = 10.0000' / IN.	CHECKED - BD	REVISED -					CONTRACT NO. 63568				
	PLOT DATE = 7/22/2011	DATE -	REVISED -					ILLINOIS FED. AID PROJECT				
				SCALE: 1"=10' HORIZ.		SHEET NO. 24 OF 51 SHEETS		STA. 20+42.68 TO STA. 20+42.68				