


DATE	
BY	
SURVEYED	
PLOTTED	
NOTE BOOK	
AREAS CHECKED	
NO.	

DATE	
BY	
SURVEYED	
PLOTTED	
NOTE BOOK	
AREAS CHECKED	
NO.	

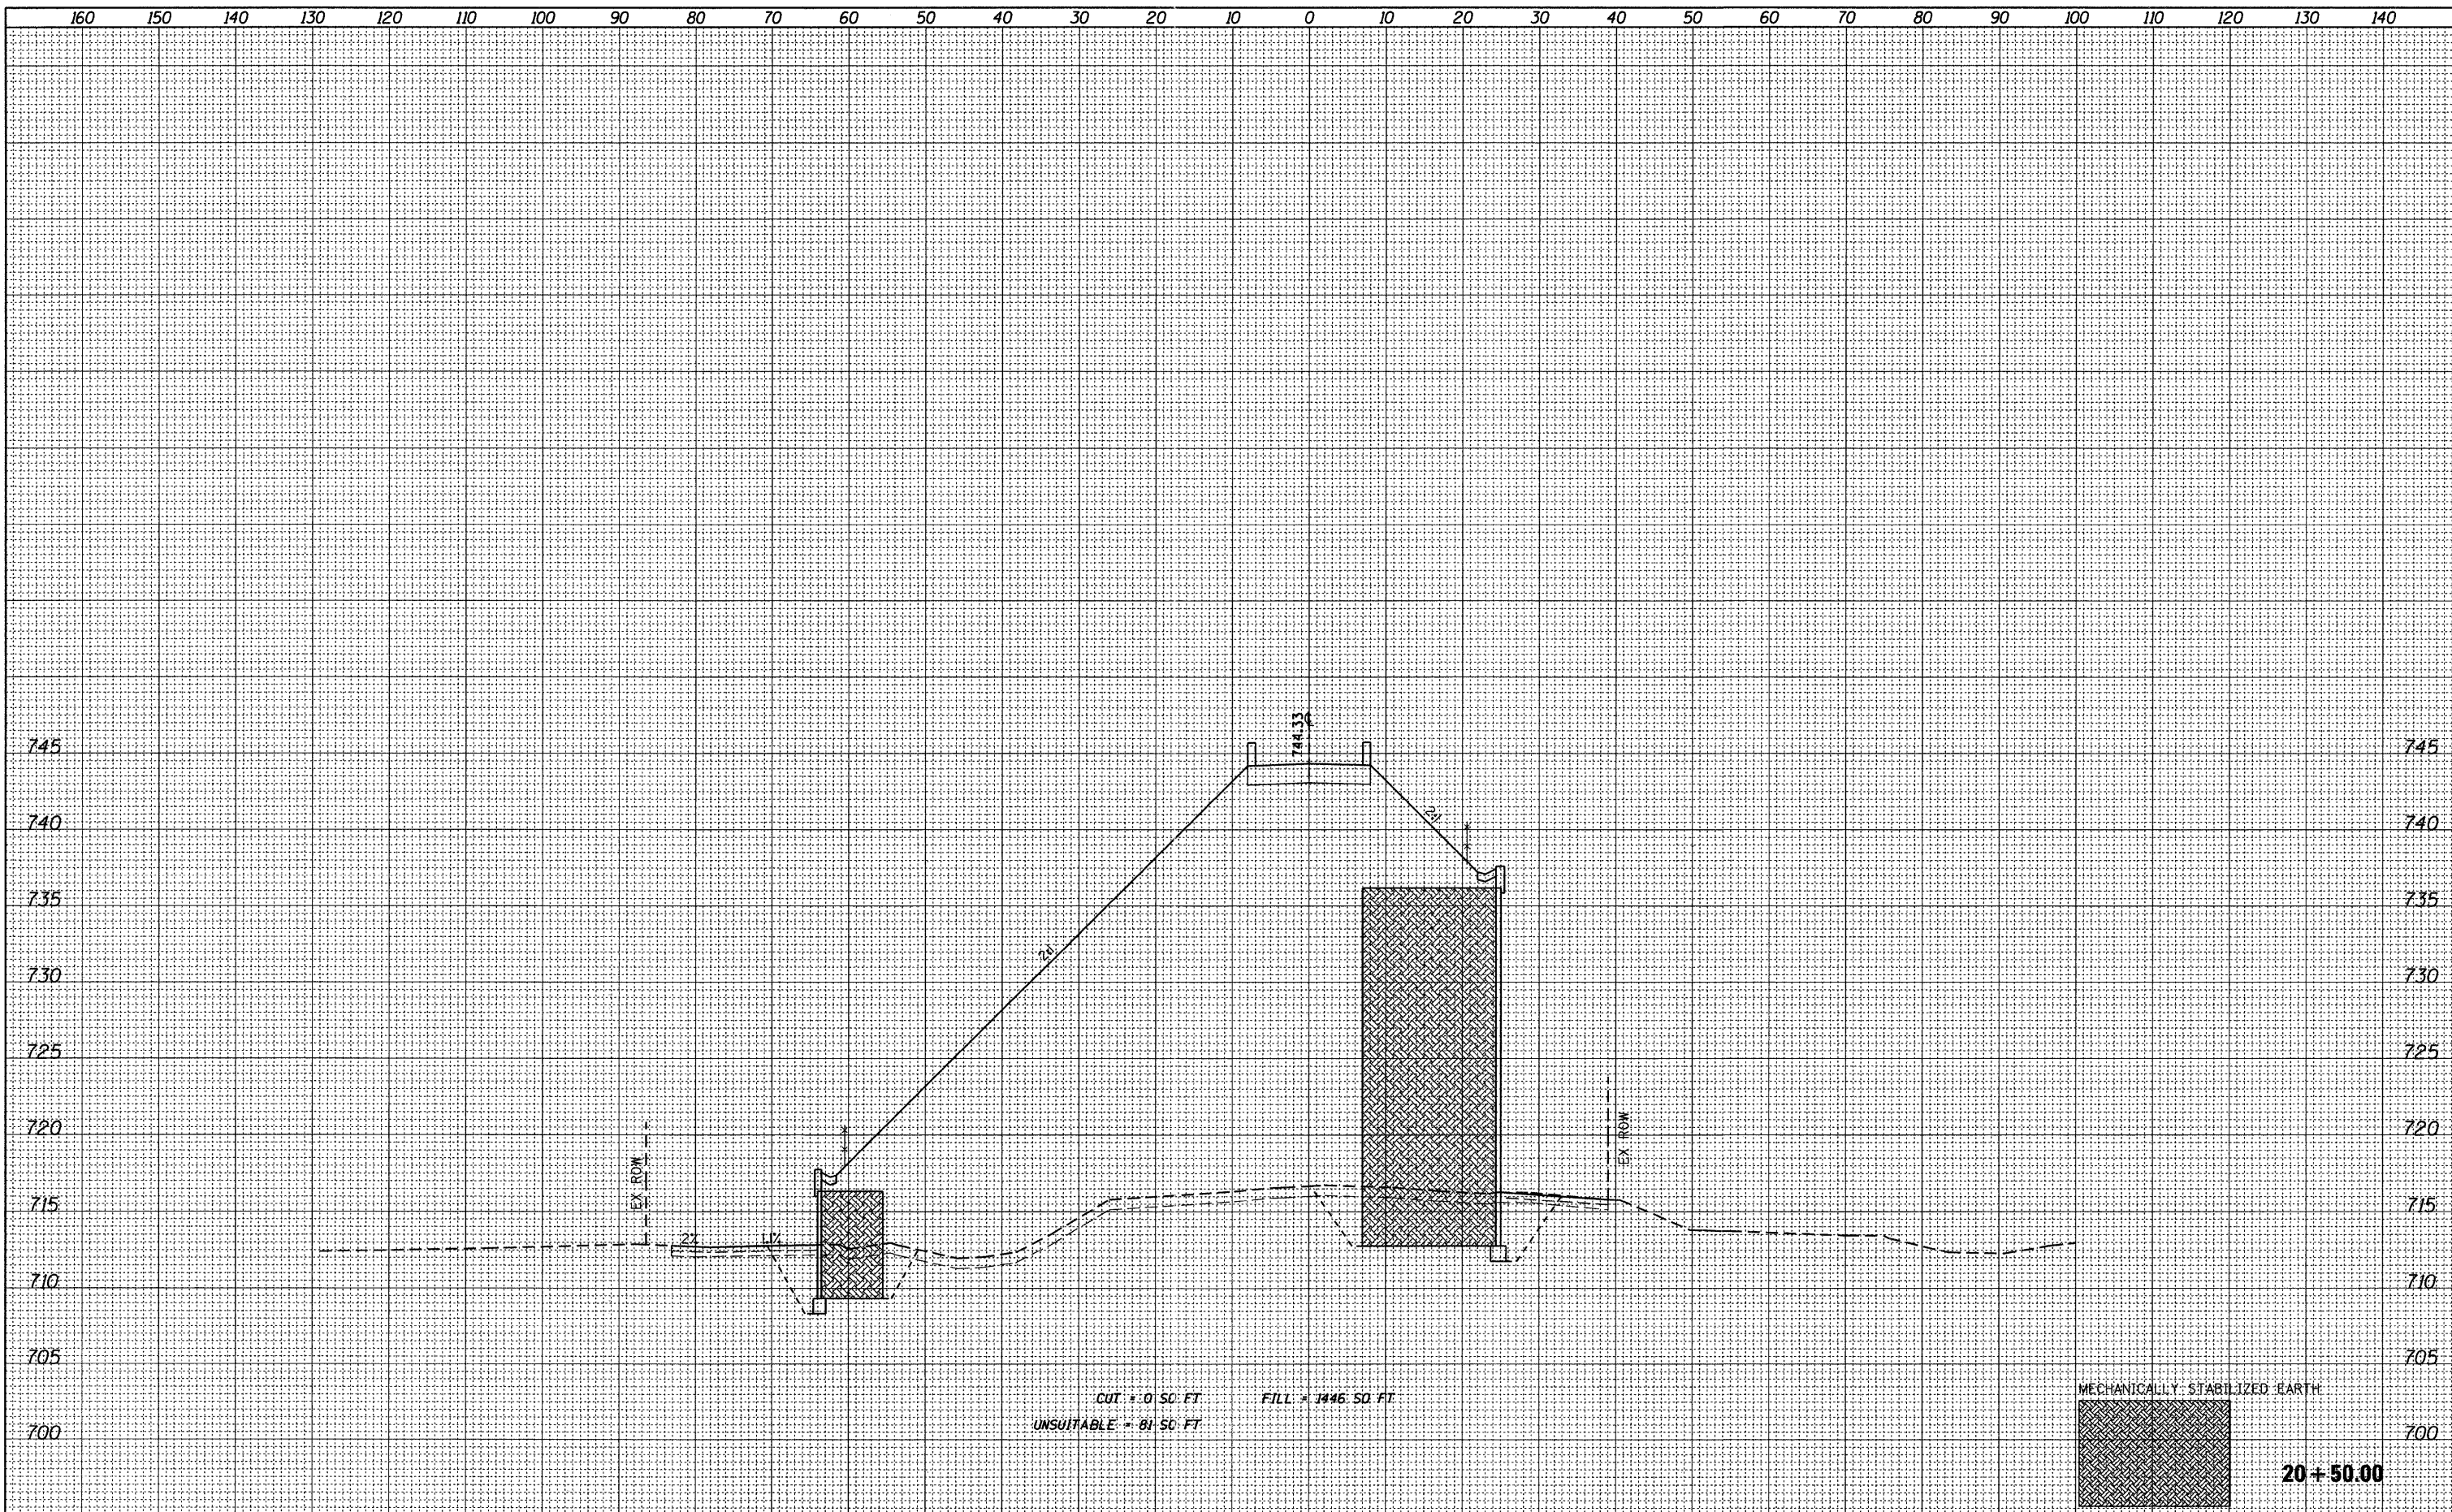

FILE NAME =	USER NAME = daly	DESIGNED - JPS	REVISED -	STATE OF ILLINOIS GREAT WESTERN TRAIL	GREAT WESTERN TRAIL CROSS SECTIONS	F.A. RTE.	SECTION	COUNTY	TOTAL SHEETS	SHEET NO.
W:\756-004-Lombard - GWT Bridges Phase II\CADD	Sheets\01756004-sht-xsec.dgn	DRAWN - JPS	REVISED -			06-00151-00-BR	DUPAGE	201	175	
	PLOT SCALE = 10.0000' / IN.	CHECKED - BD	REVISED -			CONTRACT NO. 63568				
	PLOT DATE = 7/22/2011	DATE -	REVISED -			ILLINOIS FED. AID PROJECT				
					SCALE: 1"=10' HORIZ. SCALE: 1"=5' VERT.	SHEET NO. 25 OF 51 SHEETS		STA. 20+50.00 TO STA. 20+50.00		