


FINAL SURVEY	DATE
SURVEYED	
PLOTTED	
NOTE BOOK	
AREAS CHECKED	
NO.	

ORIGINAL SURVEY	DATE
SURVEYED	
PLOTTED	
NOTE BOOK	
AREAS CHECKED	
NO.	

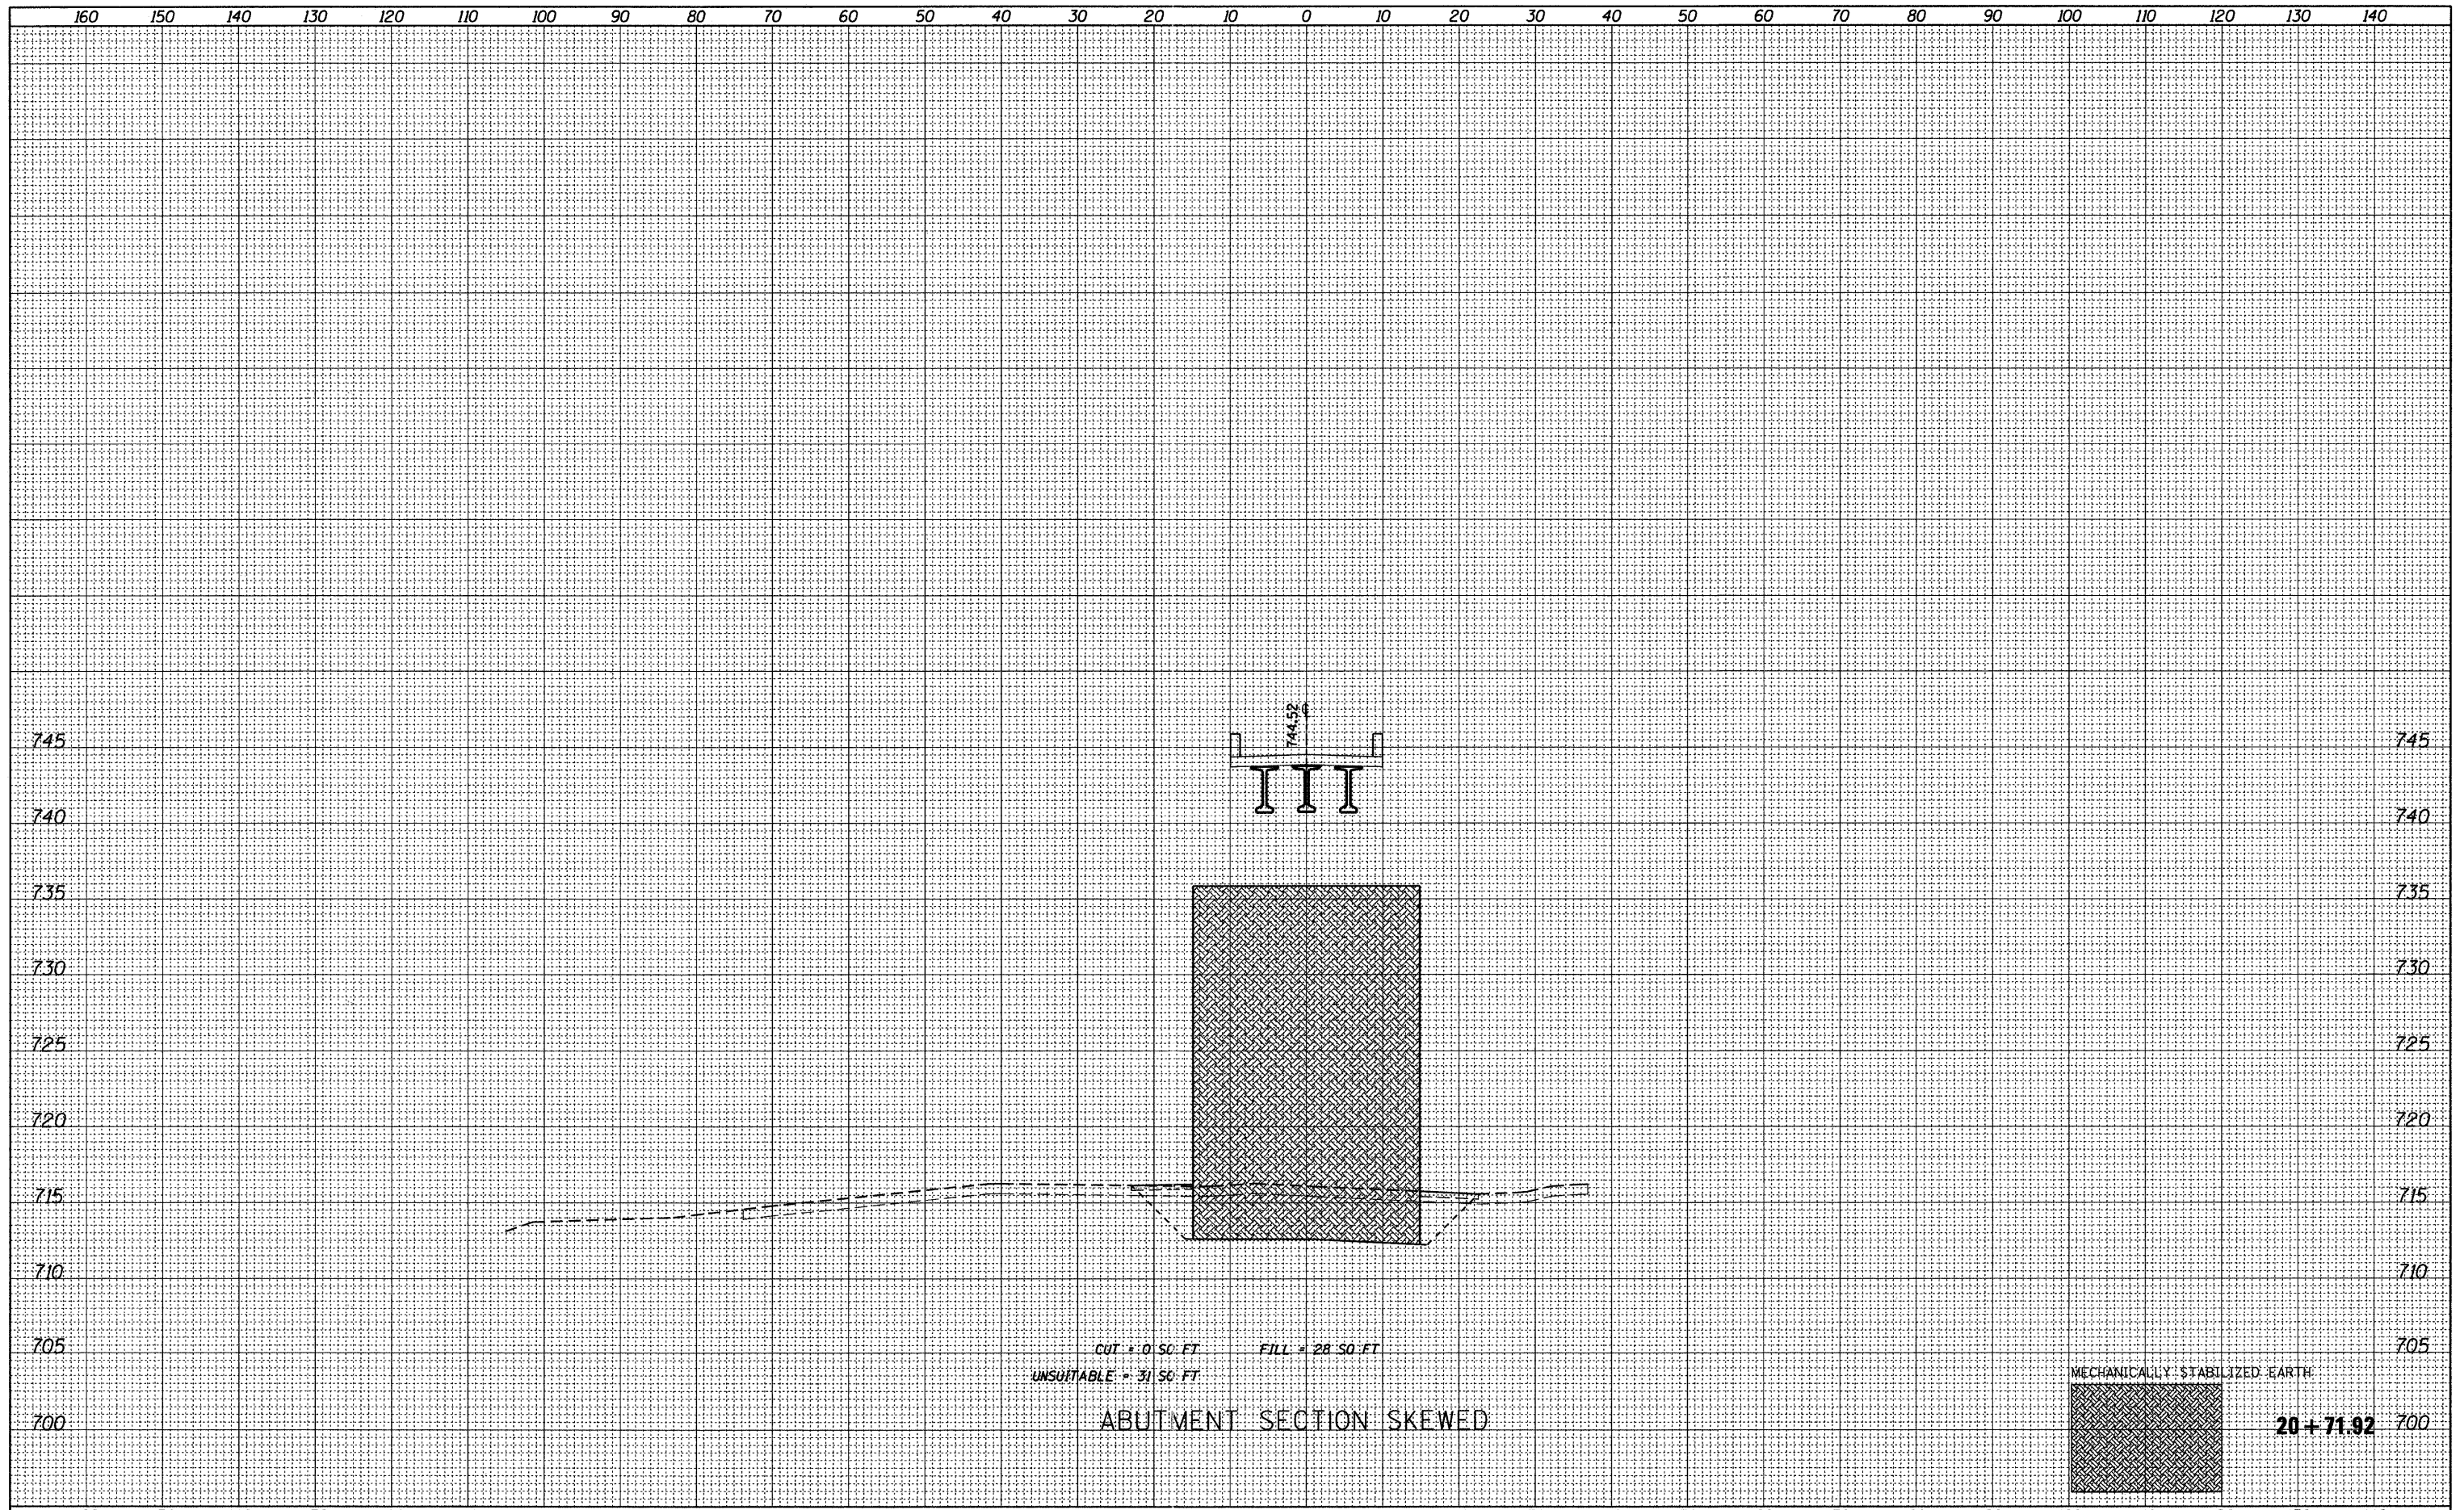

FILE NAME = W:\756-004.Lombard - GWT Bridges Phase II\CADD	USER NAME = delj	DESIGNED - JPS	REVISED -	STATE OF ILLINOIS GREAT WESTERN TRAIL	GREAT WESTERN TRAIL CROSS SECTIONS		F.A. RTE.	SECTION	COUNTY	TOTAL SHEETS	SHEET NO.
	Sheets\01756004-sht-xsec.dgn	DRAWN - JPS	REVISED -		1"	10'	HORIZ.	06-00151-00-BR	DUPAGE	201	177
	PLOT SCALE = 10.0000 ' / IN.	CHECKED - BD	REVISED -		SCALE: 1"=5' VET.	SHEET NO. 27 OF 51 SHEETS	STA. 20+71.92	TO STA. 20+71.92	CONTRACT NO. 63568		
	PLOT DATE = 7/22/2011	DATE -	REVISED -		ILLINOIS FED. AID PROJECT						