


DATE	
BY	
FINAL SURVEY	SURVEYED
NOTE BOOK NO.	PLOTTED
	TEMPLATE
	AREAS CHECKED

DATE	
BY	
ORIGINAL SURVEY	SURVEYED
NOTE BOOK NO.	PLOTTED
	TEMPLATE
	AREAS CHECKED

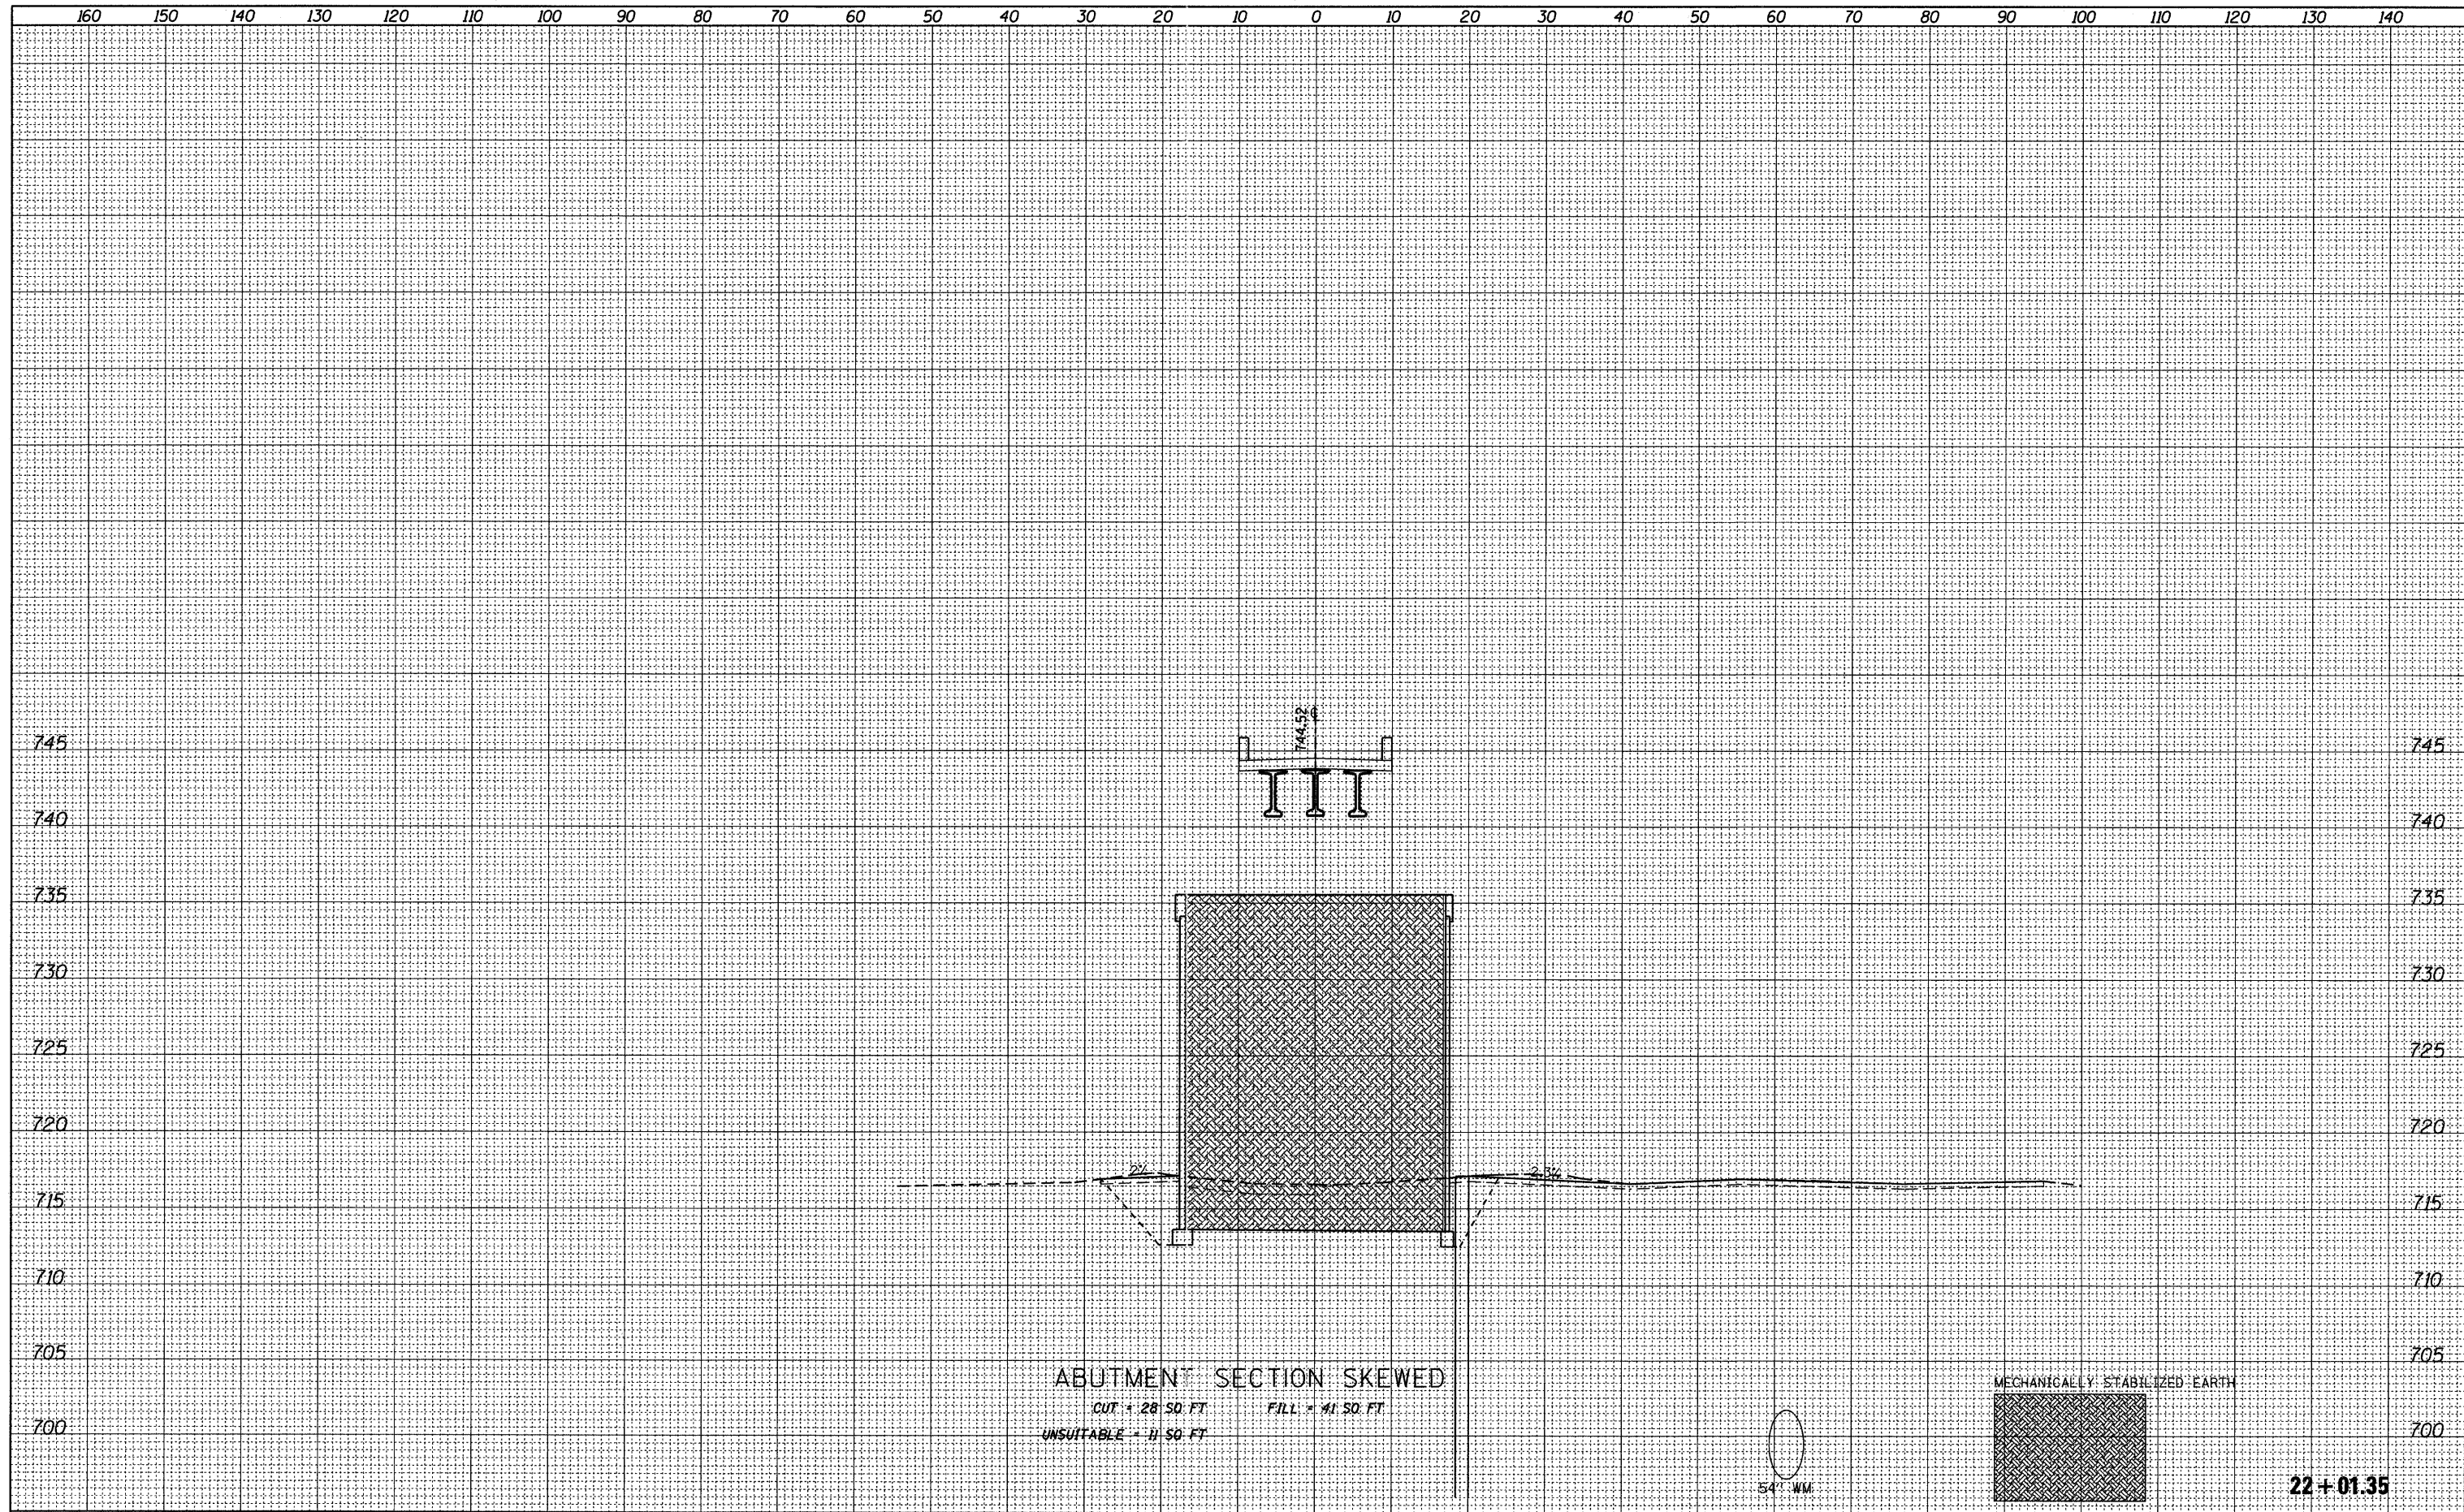

ABUTMENT SECTION SKEWED  
 CUT = 28 SQ. FT.      FILL = 41 SQ. FT.  
 UNSUITABLE = 11 SQ. FT.

MECHANICALLY STABILIZED EARTH

22+01.35

FILE NAME = W:\756-004.Lombard - GWT Bridges Phase II\CADD	USER NAME = cesser10	DESIGNED - JPS	REVISED -	<b>STATE OF ILLINOIS GREAT WESTERN TRAIL</b>	<b>GREAT WESTERN TRAIL CROSS SECTIONS</b>	F.A. RTE.	SECTION	COUNTY	TOTAL SHEETS	SHEET NO.
	Sheets\DI756004-ght-xsec.dgn	DRAWN - JPS	REVISED -				06-00151-00-BR	DuPAGE	201	180
	PLOT SCALE = 10.0000' / IN.	CHECKED - BD	REVISED -			SCALE: 1"=5' VERT. SHEET NO. 30 OF 51 SHEETS	STA. 22+01.35 TO STA. 22+01.35	CONTRACT NO. 63568		ILLINOIS FED. AID PROJECT
	PLOT DATE = 7/26/2011	DATE -	REVISED -							