


DATE	
BY	
SURVEYED	
PLOTTED	
TEMPLATE	
NOTE BOOK	
AREAS CHECKED	
NO.	

DATE	
BY	
SURVEYED	
PLOTTED	
TEMPLATE	
NOTE BOOK	
AREAS CHECKED	
NO.	

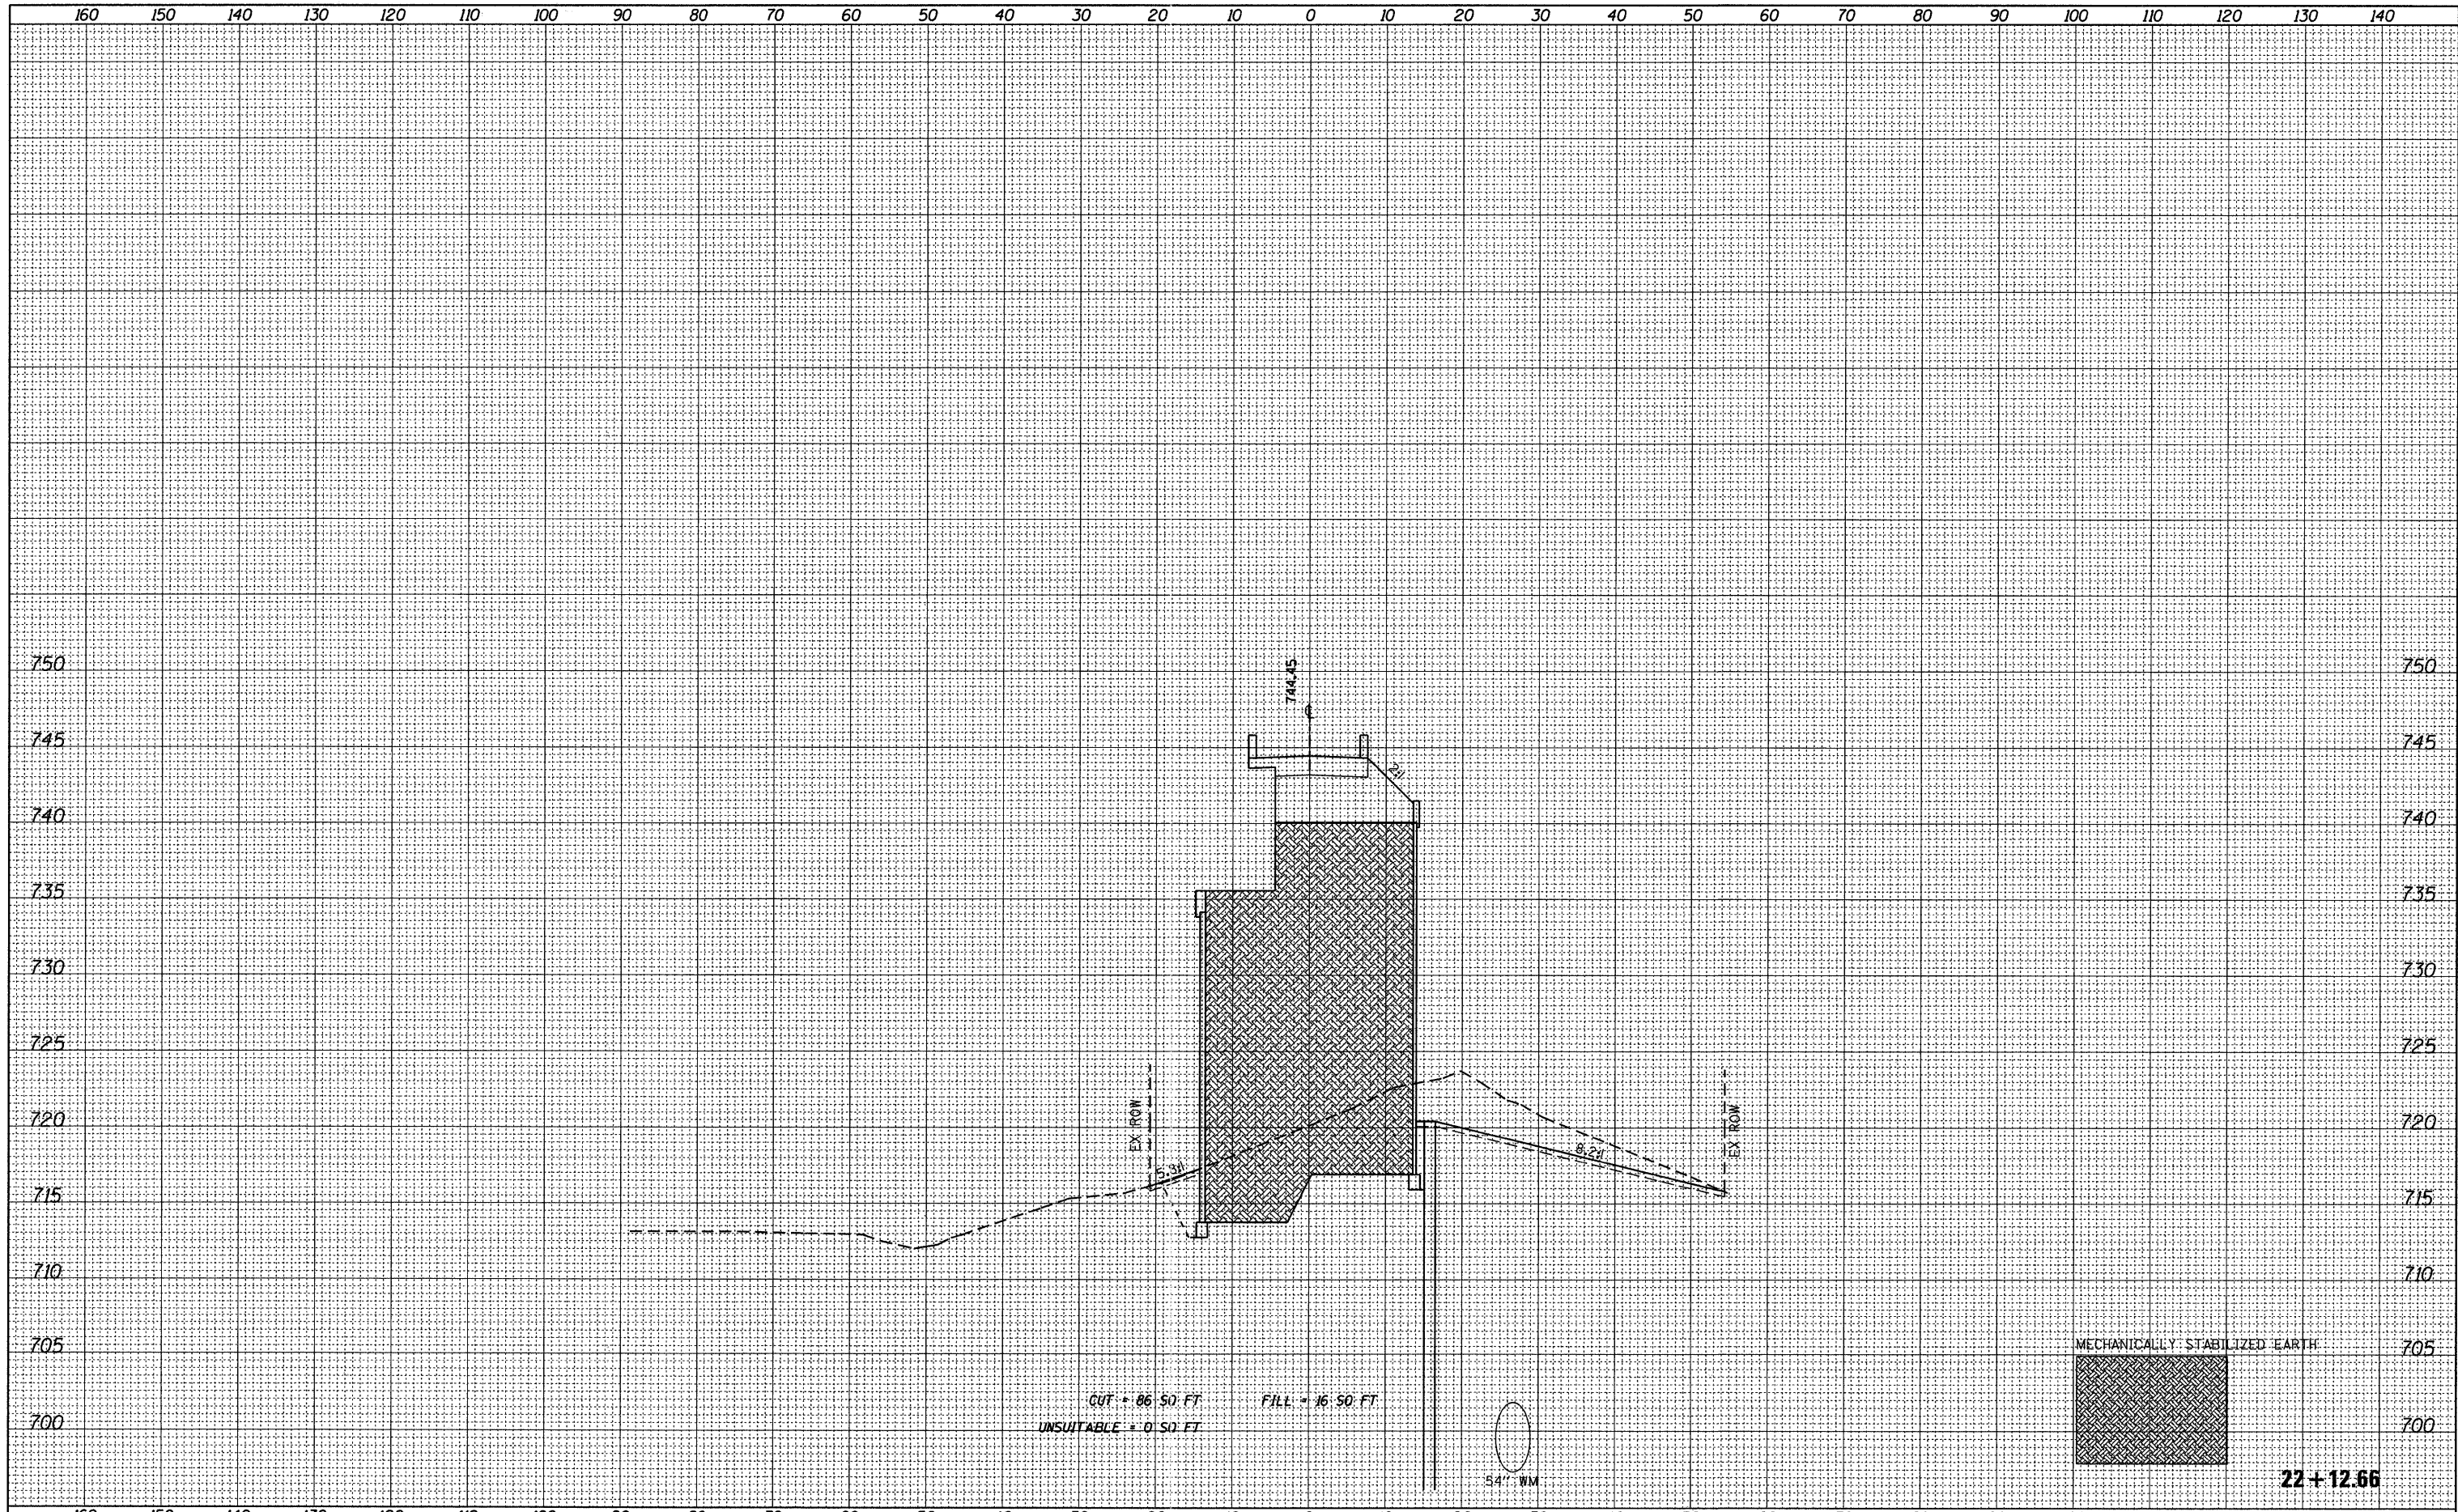

FILE NAME = W:\756-004-Lombard - GWT Bridges Phase II\CADD

USER NAME = daly	DESIGNED - JPS	REVISED -
Sheets\DI756004-ahs-xsec.dgn	DRAWN - JPS	REVISED -
PLOT SCALE = 1/8"=1'-0" IN.	CHECKED - BD	REVISED -
PLOT DATE = 7/22/2011	DATE -	REVISED -

**STATE OF ILLINOIS
 GREAT WESTERN TRAIL**

**GREAT WESTERN TRAIL
 CROSS SECTIONS**

1"=10' HORIZ.
 SCALE: 1"=5' VERT. SHEET NO. 31 OF 51 SHEETS STA. 22+12.66 TO STA. 22+12.66

F.A. RTE.	SECTION	COUNTY	TOTAL SHEETS	SHEET NO.
	06-00151-00-BR	DuPAGE	201	181
CONTRACT NO. 63568				
ILLINOIS FED. AID PROJECT				