


DATE	
BY	
SURVEYED	
PLOTTED	
TEMPLATE	
AREAS CHECKED	
FINAL SURVEY	
NOTE BOOK	
NO.	

DATE	
BY	
SURVEYED	
PLOTTED	
TEMPLATE	
AREAS CHECKED	
ORIGINAL SURVEY	
NOTE BOOK	
NO.	

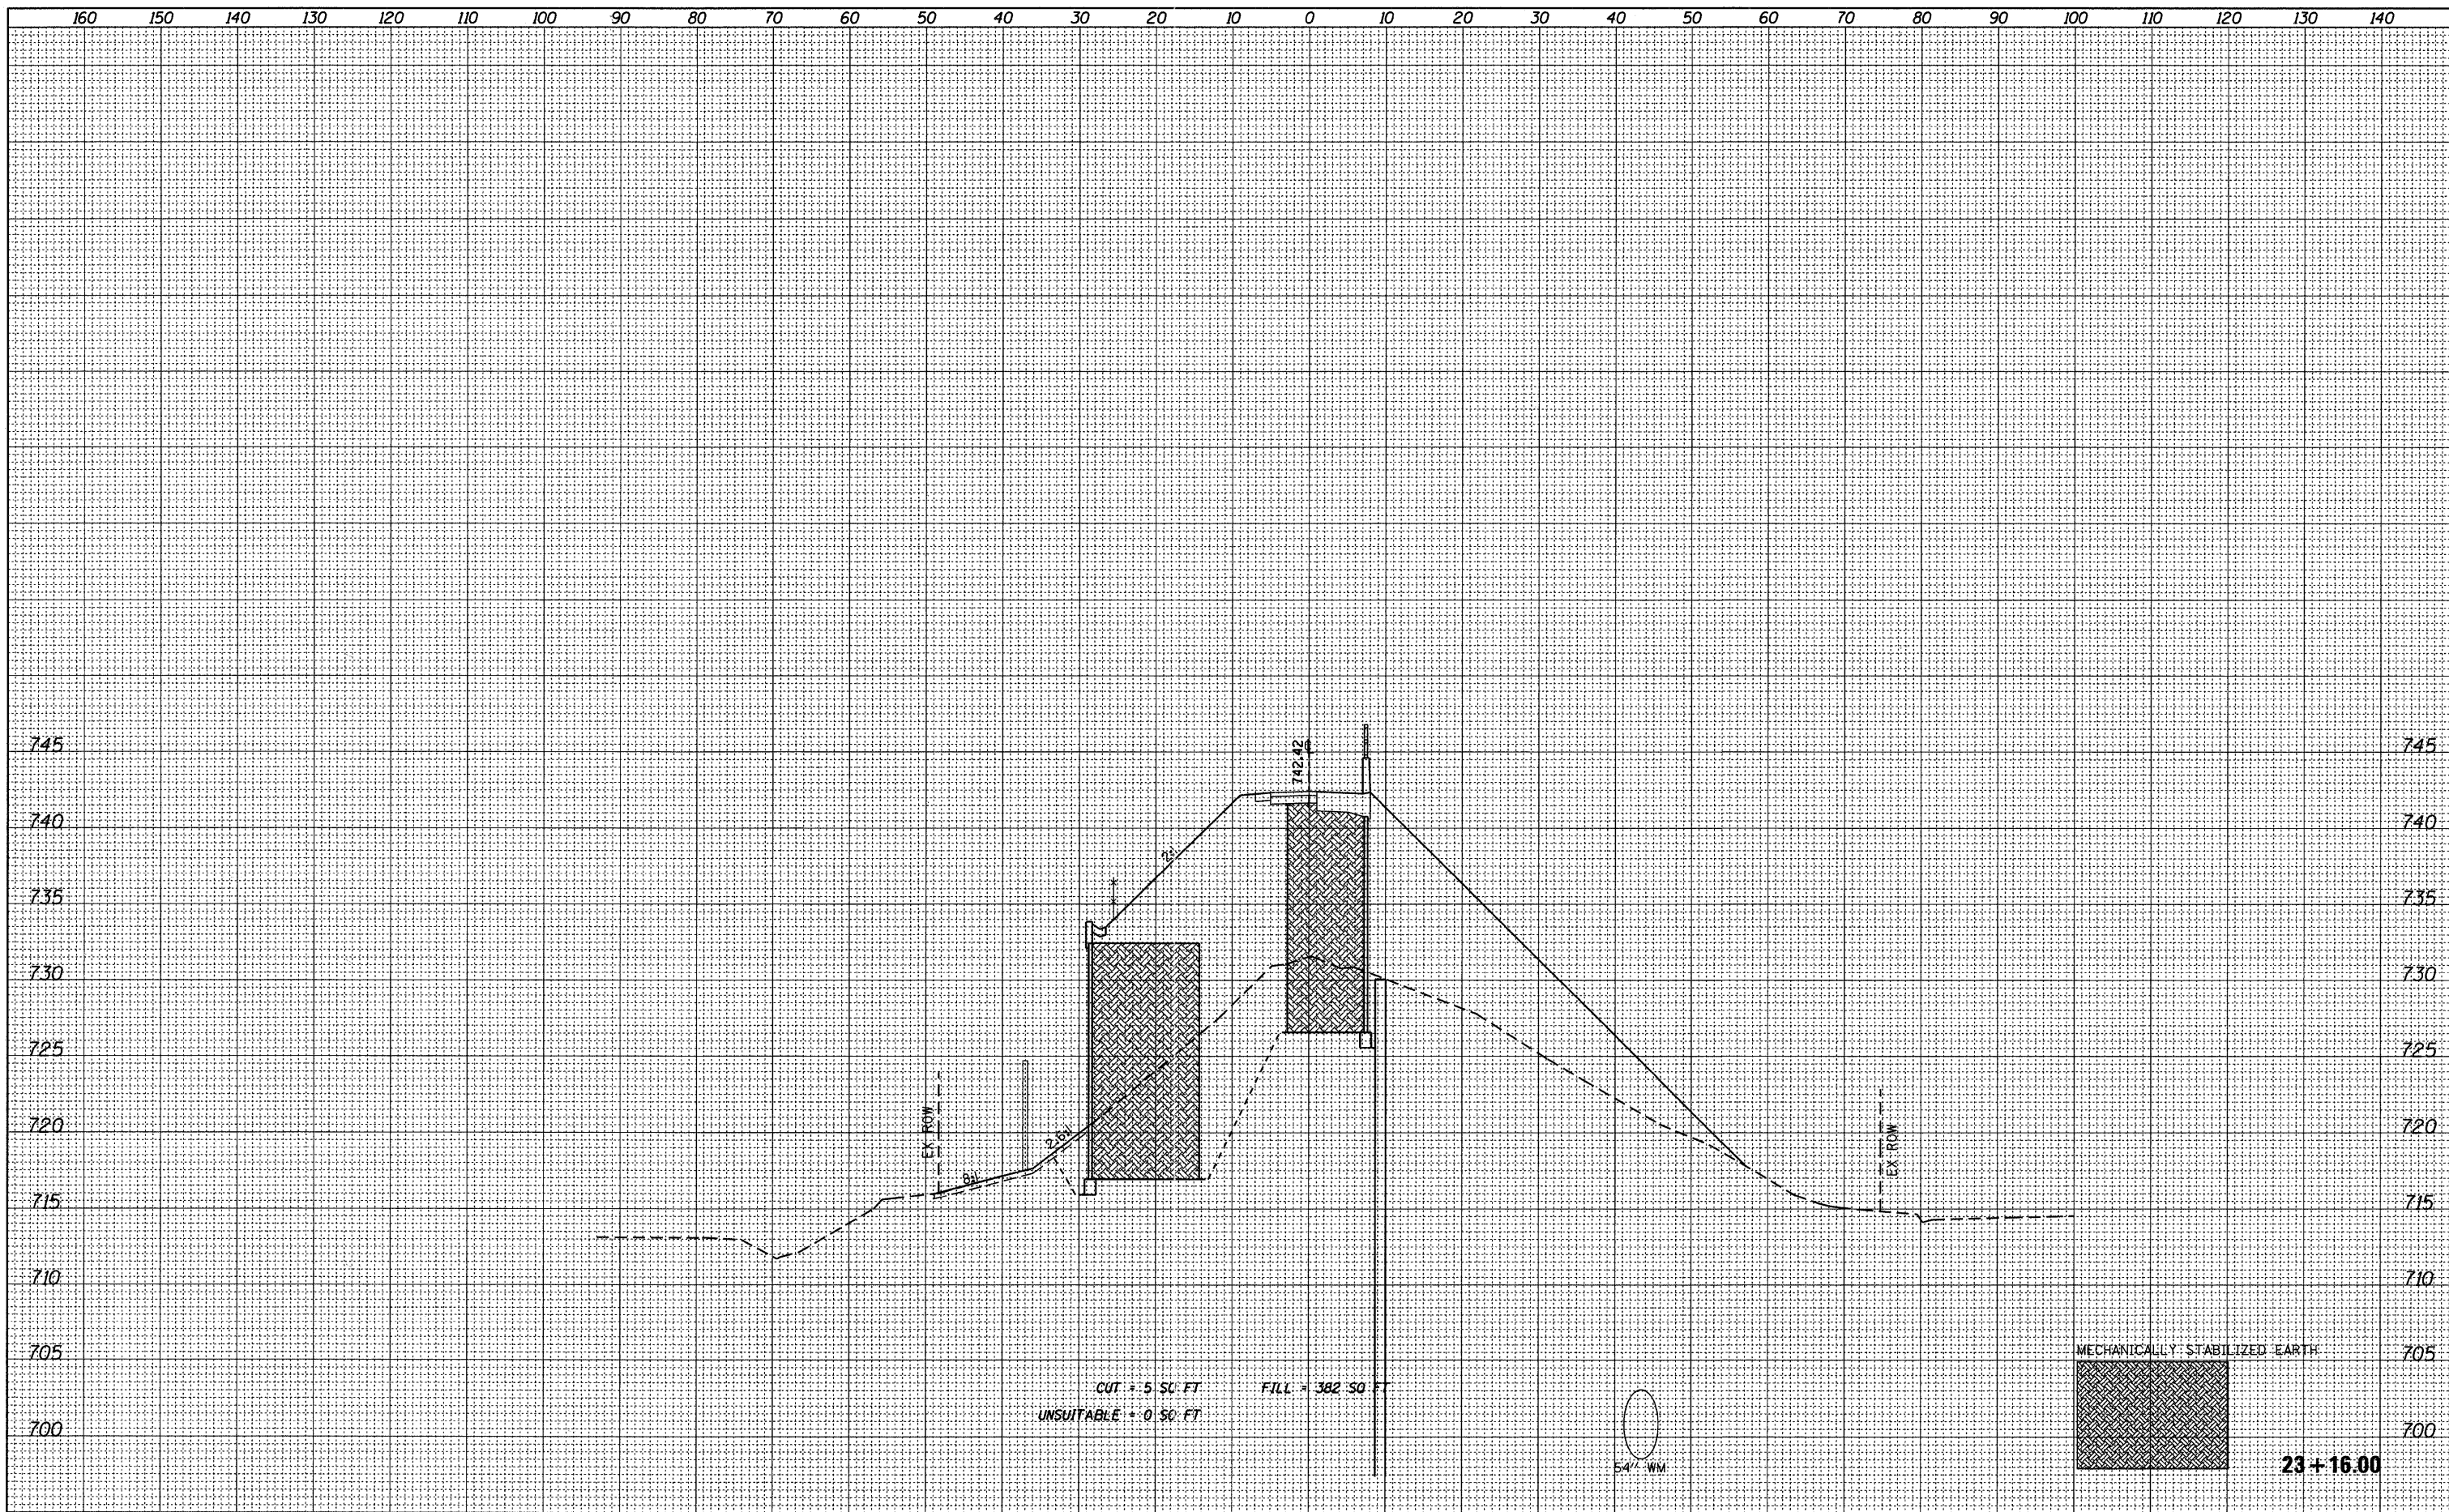

FILE NAME =	USER NAME = delj	DESIGNED - JPS	REVISED -	STATE OF ILLINOIS GREAT WESTERN TRAIL	GREAT WESTERN TRAIL CROSS SECTIONS	SCALE: 1"=10' HORIZ. SCALE: 1"=5' VERT. SHEET NO. 34 OF 51 SHEETS STA. 23+16.00 TO STA. 23+16.00	CONTRACT NO. 63568 ILLINOIS FED. AID PROJECT
W:\756-004_Lombard - GWT Bridges Phase I\NCADD	Sheets\01756004-sht-xsec.dgn	DRAWN - JPS	REVISED -				
	PLOT SCALE = 10.0000' / IN.	CHECKED - BD	REVISED -				
	PLOT DATE = 7/22/2011	DATE -	REVISED -				

MECHANICALLY STABILIZED EARTH

23+16.00