


DATE	
BY	
SURVEYED	
PLOTTED	
DATE	
AREAS CHECKED	
NO.	

DATE	
BY	
SURVEYED	
PLOTTED	
DATE	
AREAS CHECKED	
NO.	

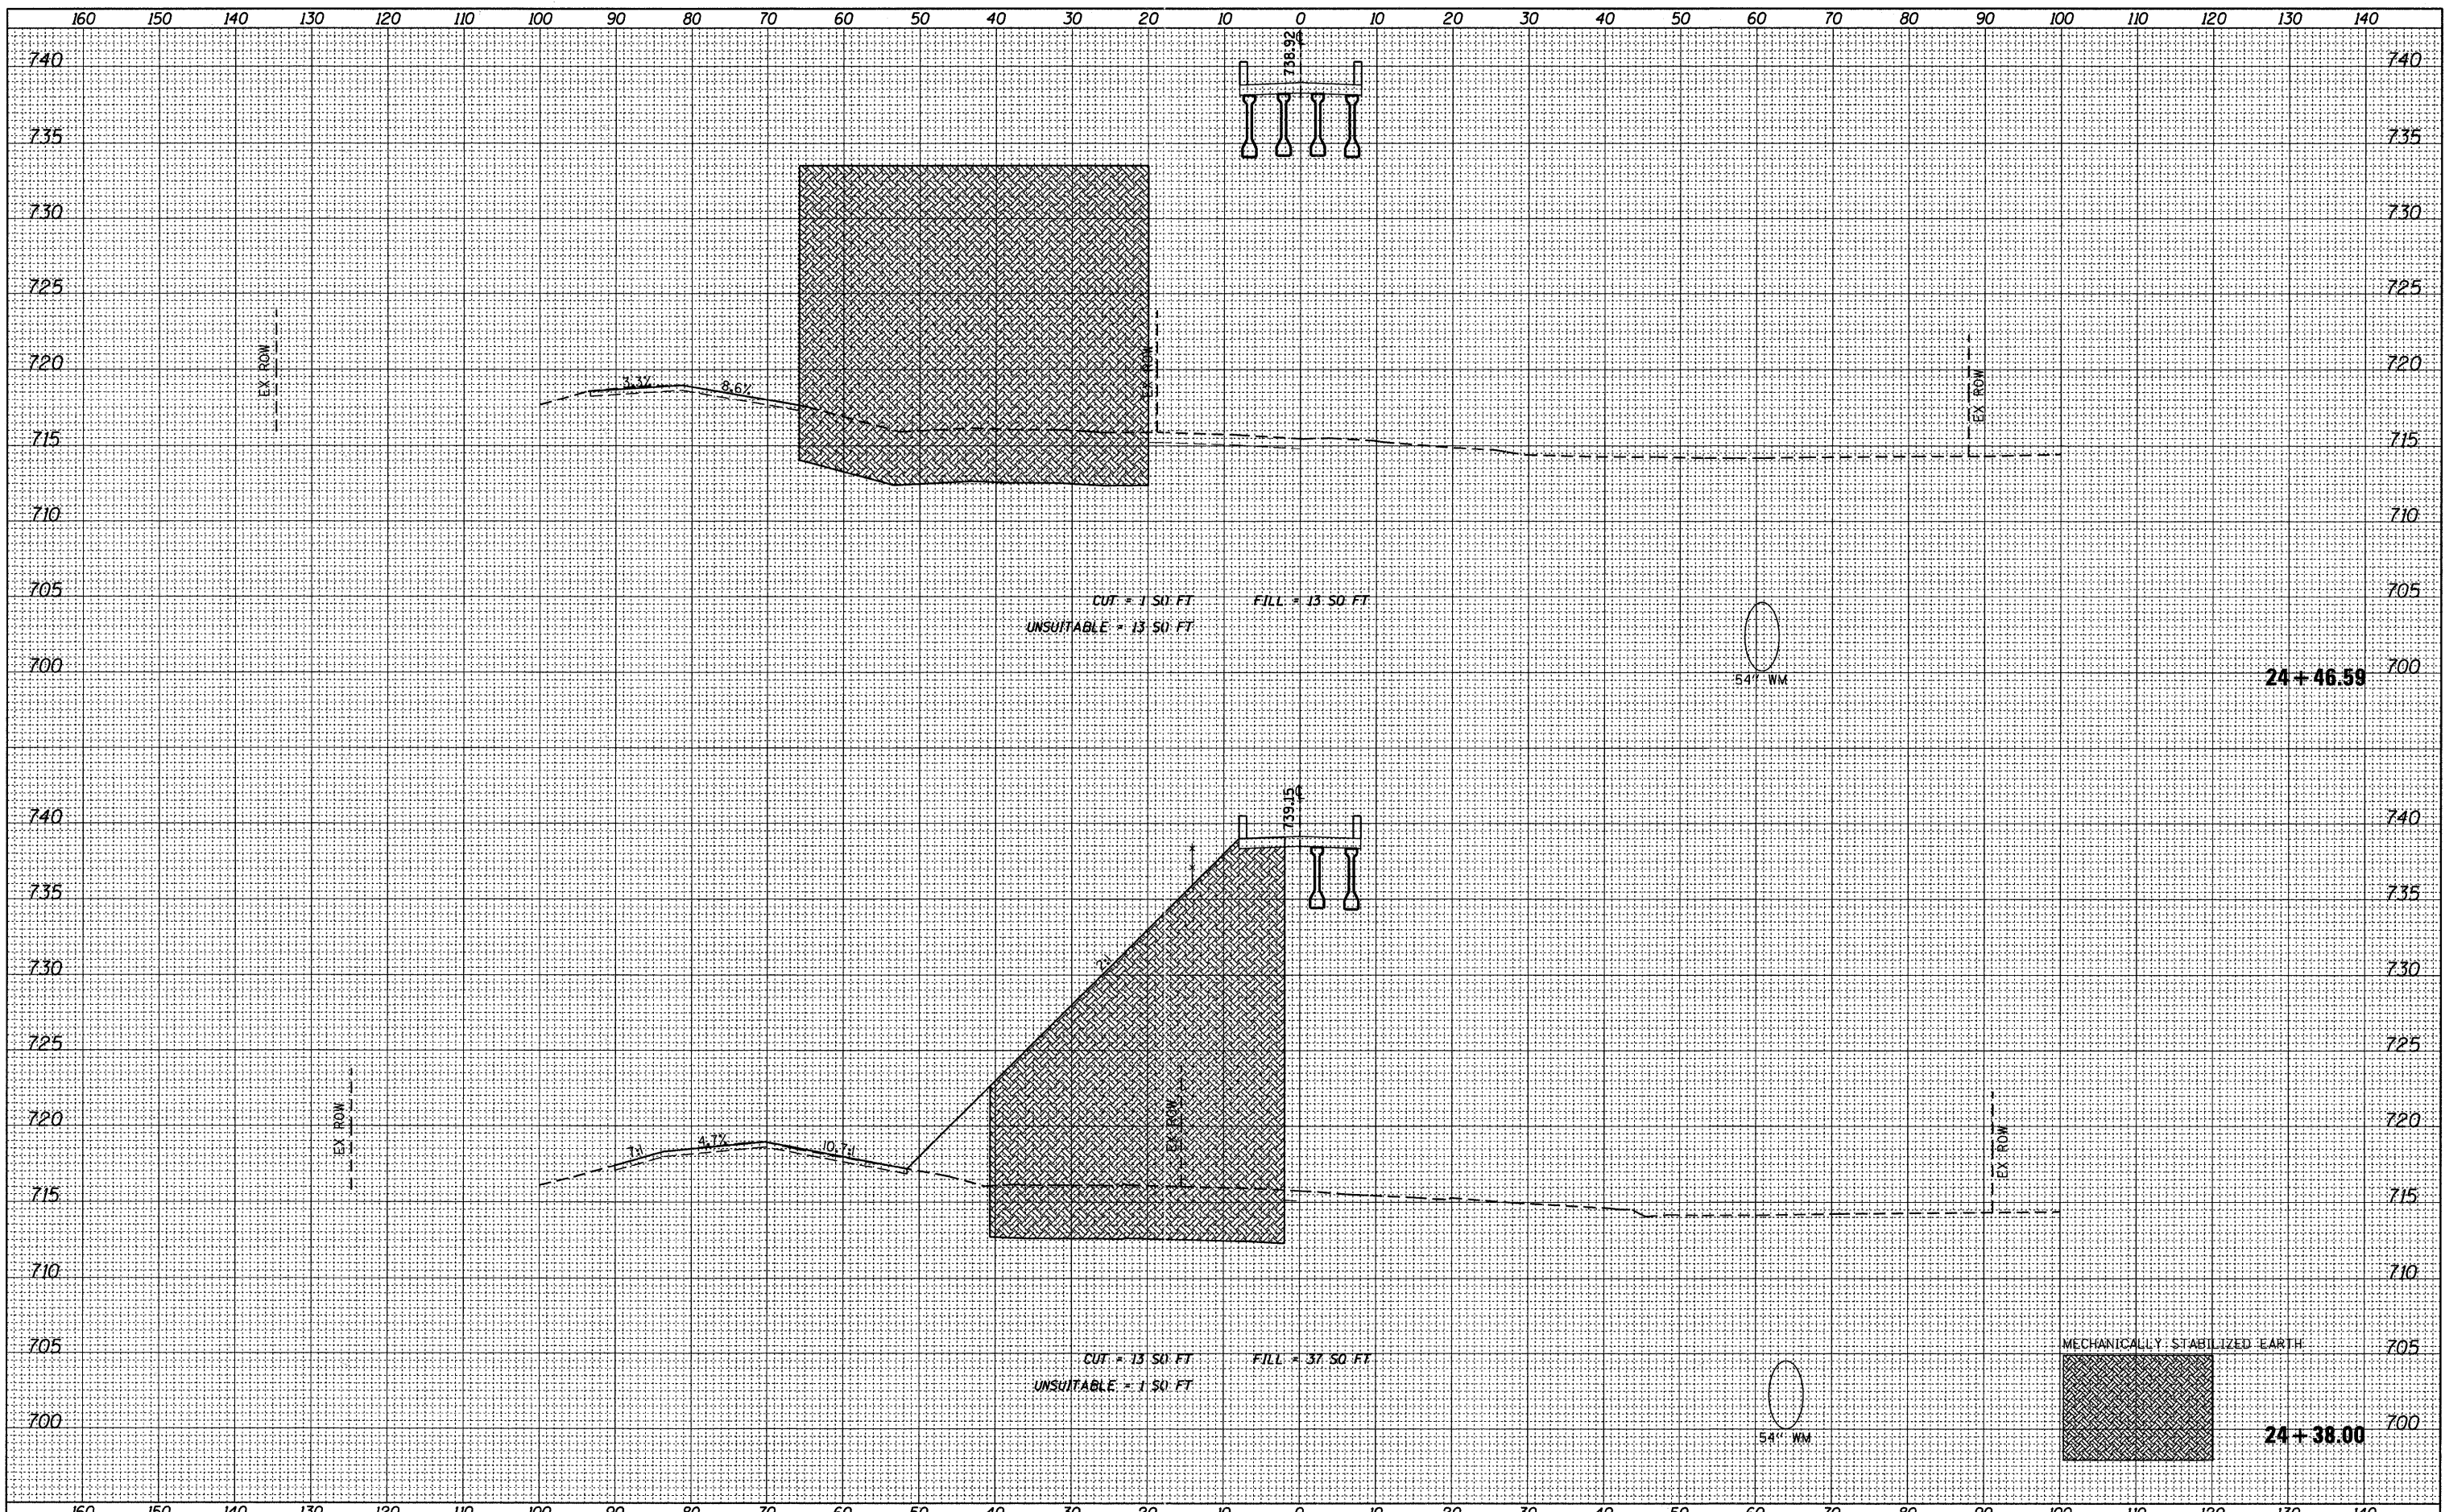

FILE NAME = W:\756-004_Lombard - GWT Bridges Phase I\CA00

USER NAME = delj
 SHEETS\01756004-sht-xsec.dgn
 PLOT SCALE = 10.0000' / IN.
 PLOT DATE = 7/22/2011

DESIGNED - JPS
 DRAWN - JPS
 CHECKED - BD
 DATE -

REVISED -
 REVISED -
 REVISED -
 REVISED -

**STATE OF ILLINOIS
 GREAT WESTERN TRAIL**

**GREAT WESTERN TRAIL
 CROSS SECTIONS**

1"=10' HORIZ.
 SCALE: 1"=5' VERT. SHEET NO. 40 OF 51 SHEETS STA. 24+38.00 TO STA. 24+46.59

F.A. RTE.	SECTION	COUNTY	TOTAL SHEETS	SHEET NO.
	06-00151-00-BR		201	190
CONTRACT NO. 63568			ILLINOIS FED. AID PROJECT	