


DATE	
BY	
SURVEYED	
PLANNED	
TEMPLATE	
AREAS	
CHECKED	
NO.	

DATE	
BY	
SURVEYED	
PLANNED	
TEMPLATE	
AREAS	
CHECKED	
NO.	

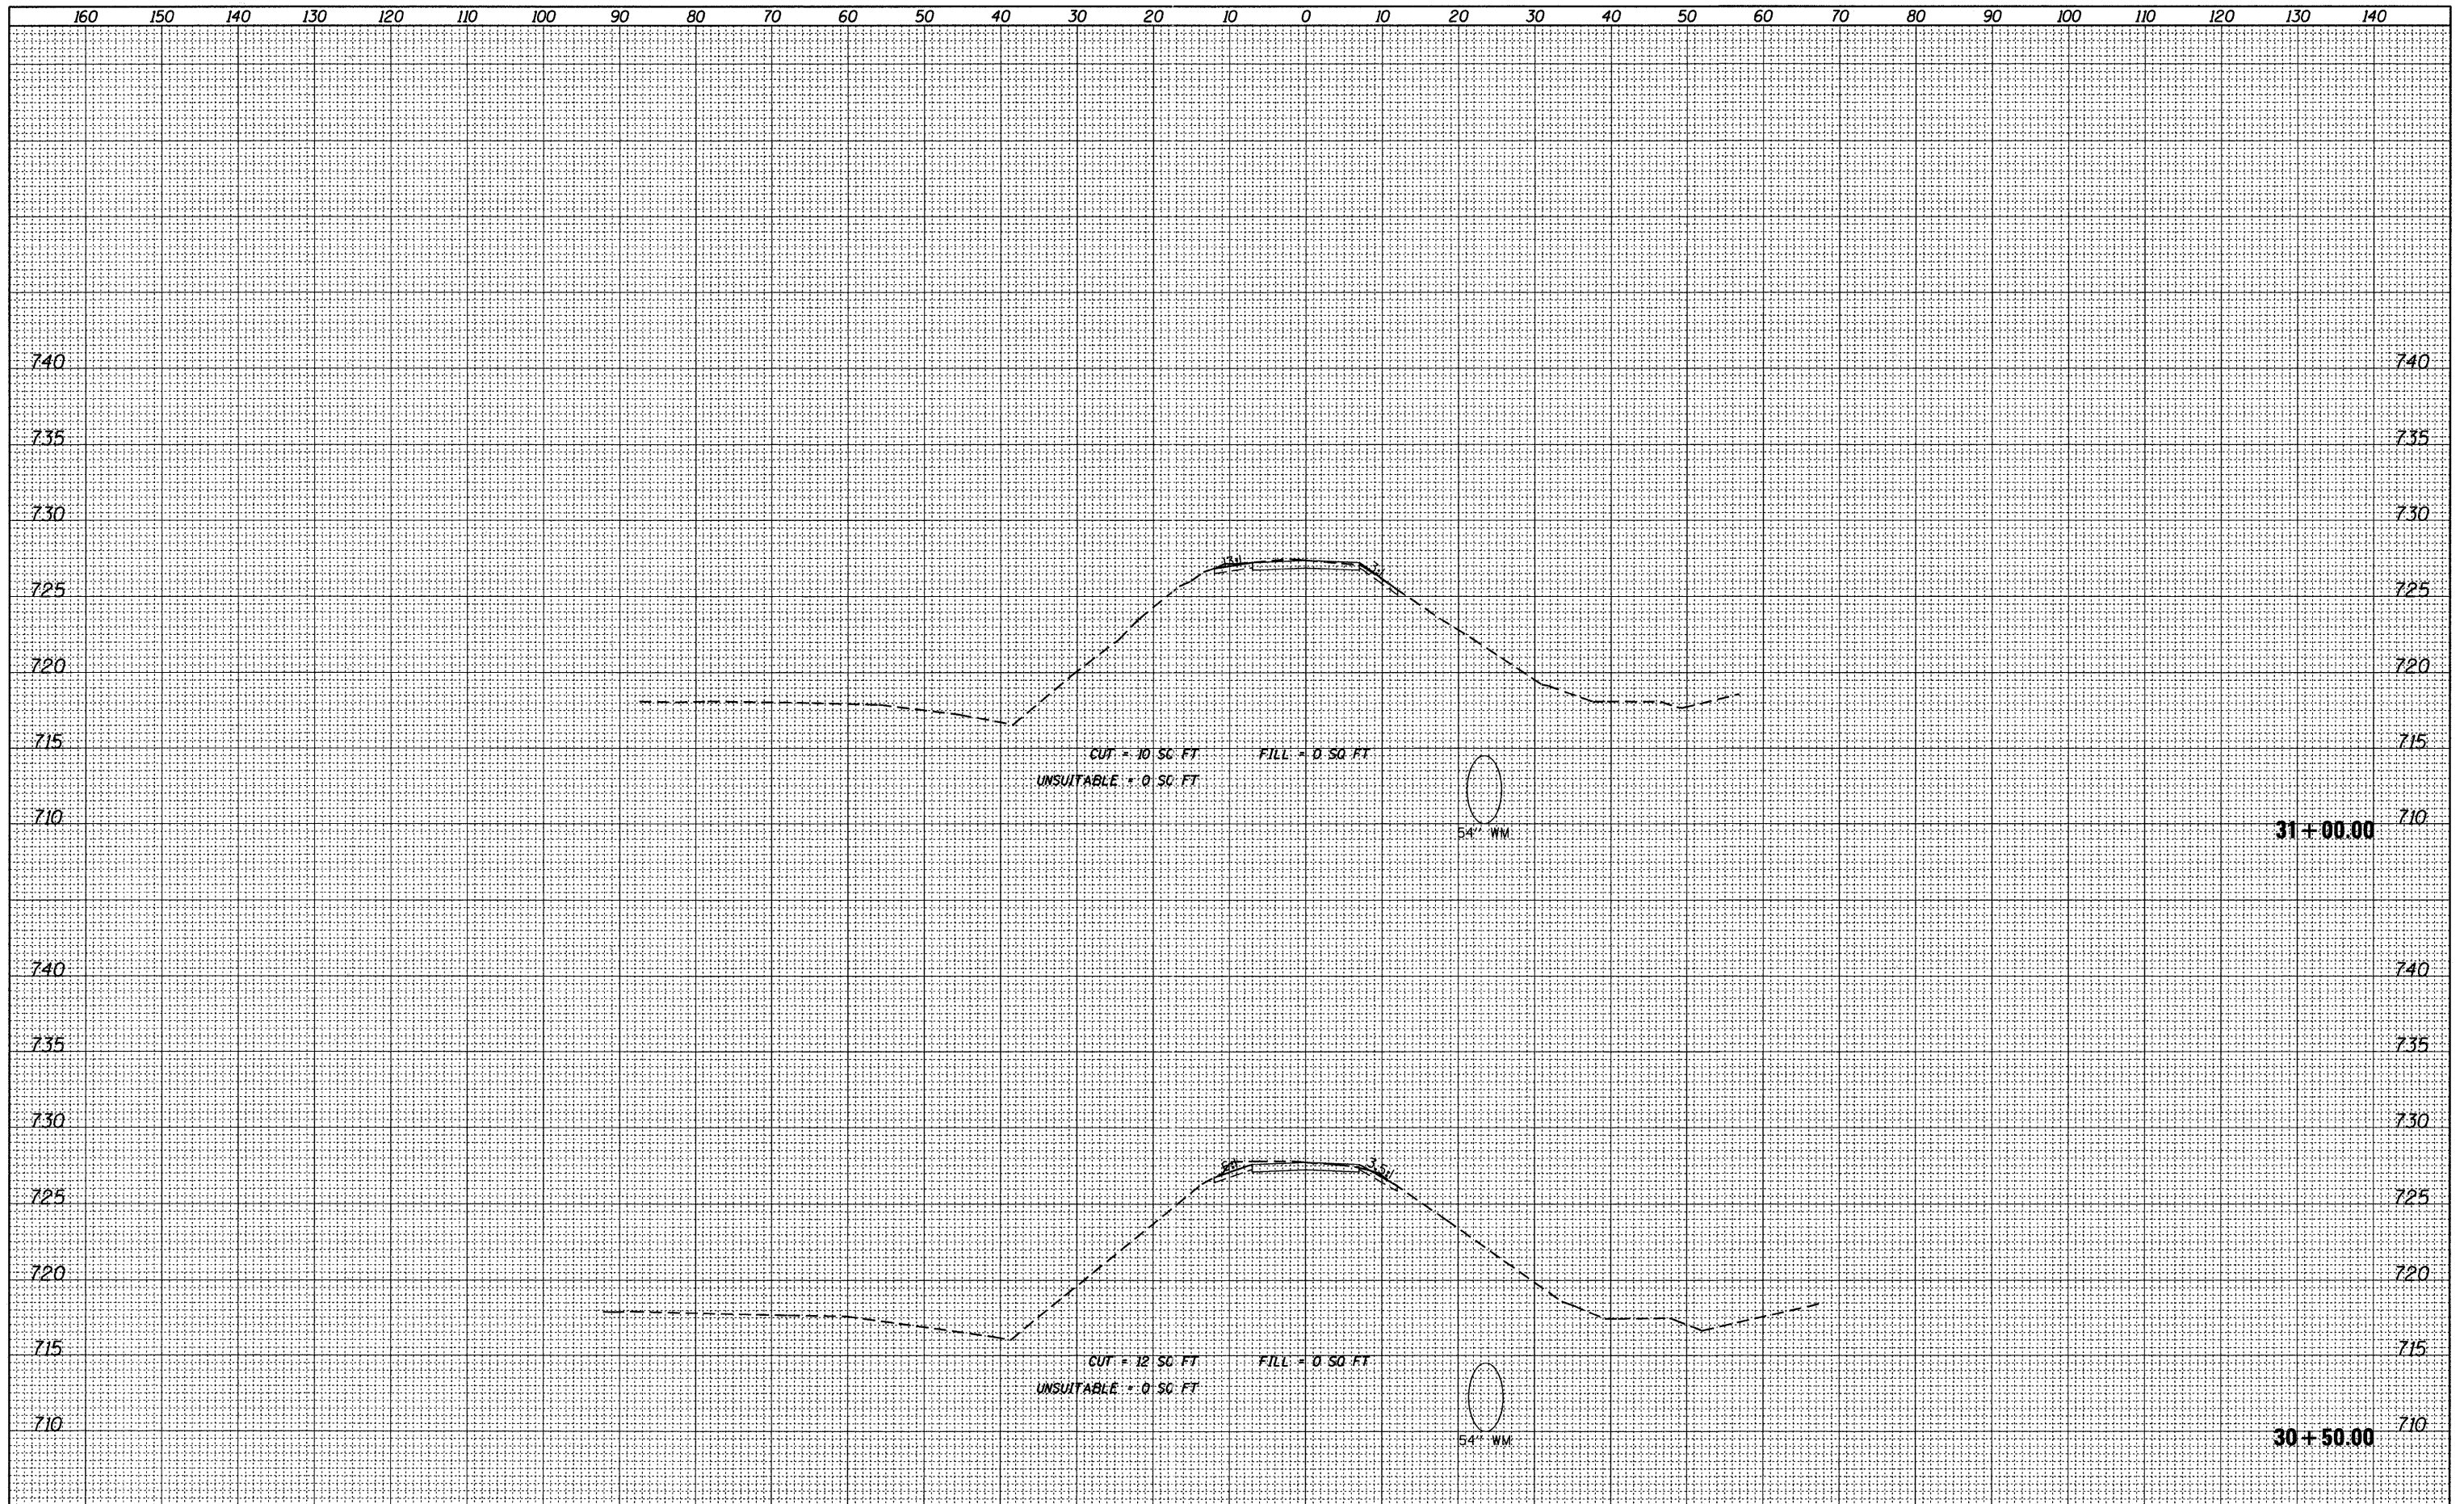

FILE NAME = W:\756-004_Lombard - GWT Bridges Phase II\CADD	USER NAME = dalj	DESIGNED - JPS	REVISED -	<p align="center">STATE OF ILLINOIS GREAT WESTERN TRAIL</p> <p align="center">1"=10' HORIZ. SCALE: 1"=5' VERT. SHEET NO. 48 OF 201 SHEETS</p>	<p align="center">GREAT WESTERN TRAIL CROSS SECTIONS</p> <p align="center">STA. 30+50.00 TO STA. 31+00.00</p>		F.A. RTE.	SECTION	COUNTY	TOTAL SHEETS	SHEET NO.
	Sheets\01756004-sht-xsec.dgn	DRAWN - JPS	REVISED -		06-00151-00-BR	DUPAGE	201	198			
	PLOT SCALE = 10.0000' / IN.	CHECKED - BD	REVISED -		CONTRACT NO. 63568						
	PLOT DATE = 7/22/2011	DATE -	REVISED -		ILLINOIS FED. AID PROJECT						