


DATE	
BY	
SURVEYED	
PLOTTED	
DATE	
AREAS	
CHECKED	
NO.	

DATE	
BY	
SURVEYED	
PLOTTED	
DATE	
AREAS	
CHECKED	
NO.	

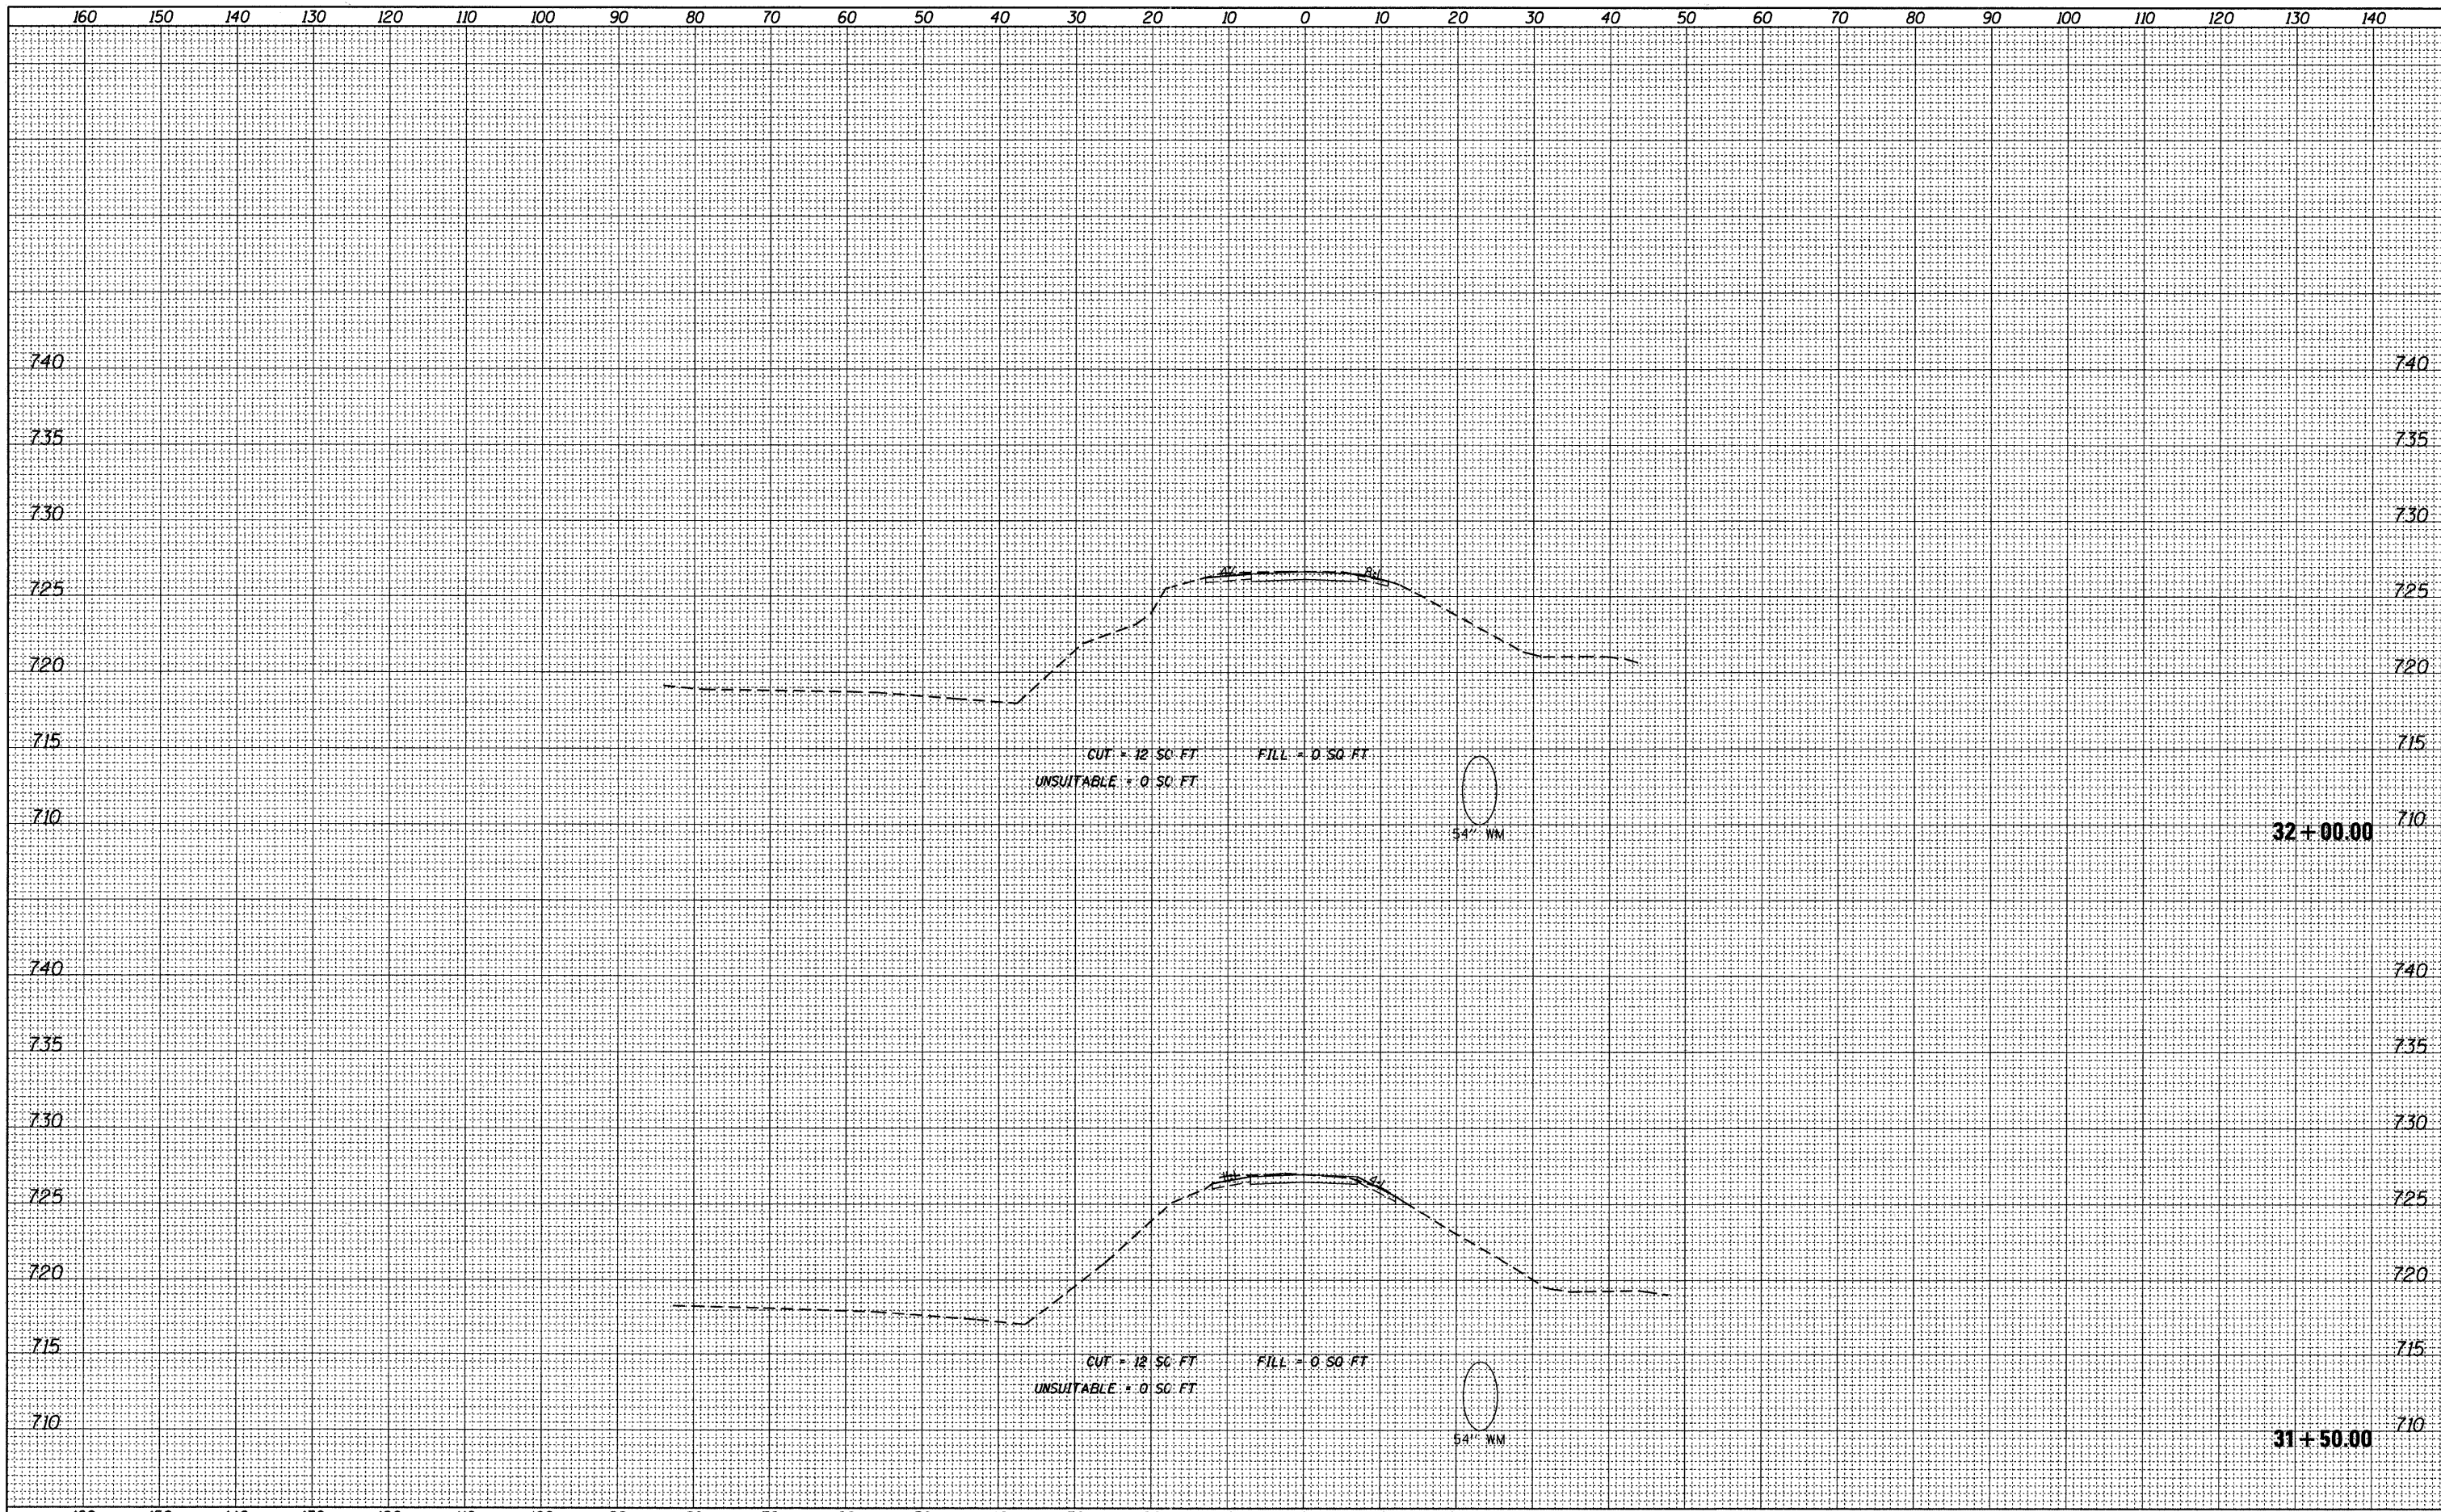

FILE NAME = W:\756-004\_Lombard - GWT Bridges Phase II\CADD

USER NAME = daig  
 SHEETS\01756004-sht-xsec.dgn  
 PLOT SCALE = 10.0000' / IN.  
 PLOT DATE = 7/22/2011

DESIGNED - JPS  
 DRAWN - JPS  
 CHECKED - BD  
 DATE -

REVISED -  
 REVISED -  
 REVISED -  
 REVISED -

**STATE OF ILLINOIS  
 GREAT WESTERN TRAIL**

**GREAT WESTERN TRAIL  
 CROSS SECTIONS**

SCALE: 1"=5' VERT. SHEET NO. 49 OF 51 SHEETS  
 STA. 31+50.00 TO STA. 32+00.00

F.A. RTE.	SECTION	COUNTY	TOTAL SHEETS	SHEET NO.
	06-00151-00-BR	DUPAGE	201	199
CONTRACT NO. 63568			ILLINOIS FED. AID PROJECT	