


FINAL SURVEY	SURVEYED	DATE
NOTE BOOK	PLOTTED	BY
NO.	AREAS	NO.
	CHECKED	

ORIGINAL SURVEY	SURVEYED	DATE
NOTE BOOK	PLOTTED	BY
NO.	AREAS	NO.
	CHECKED	

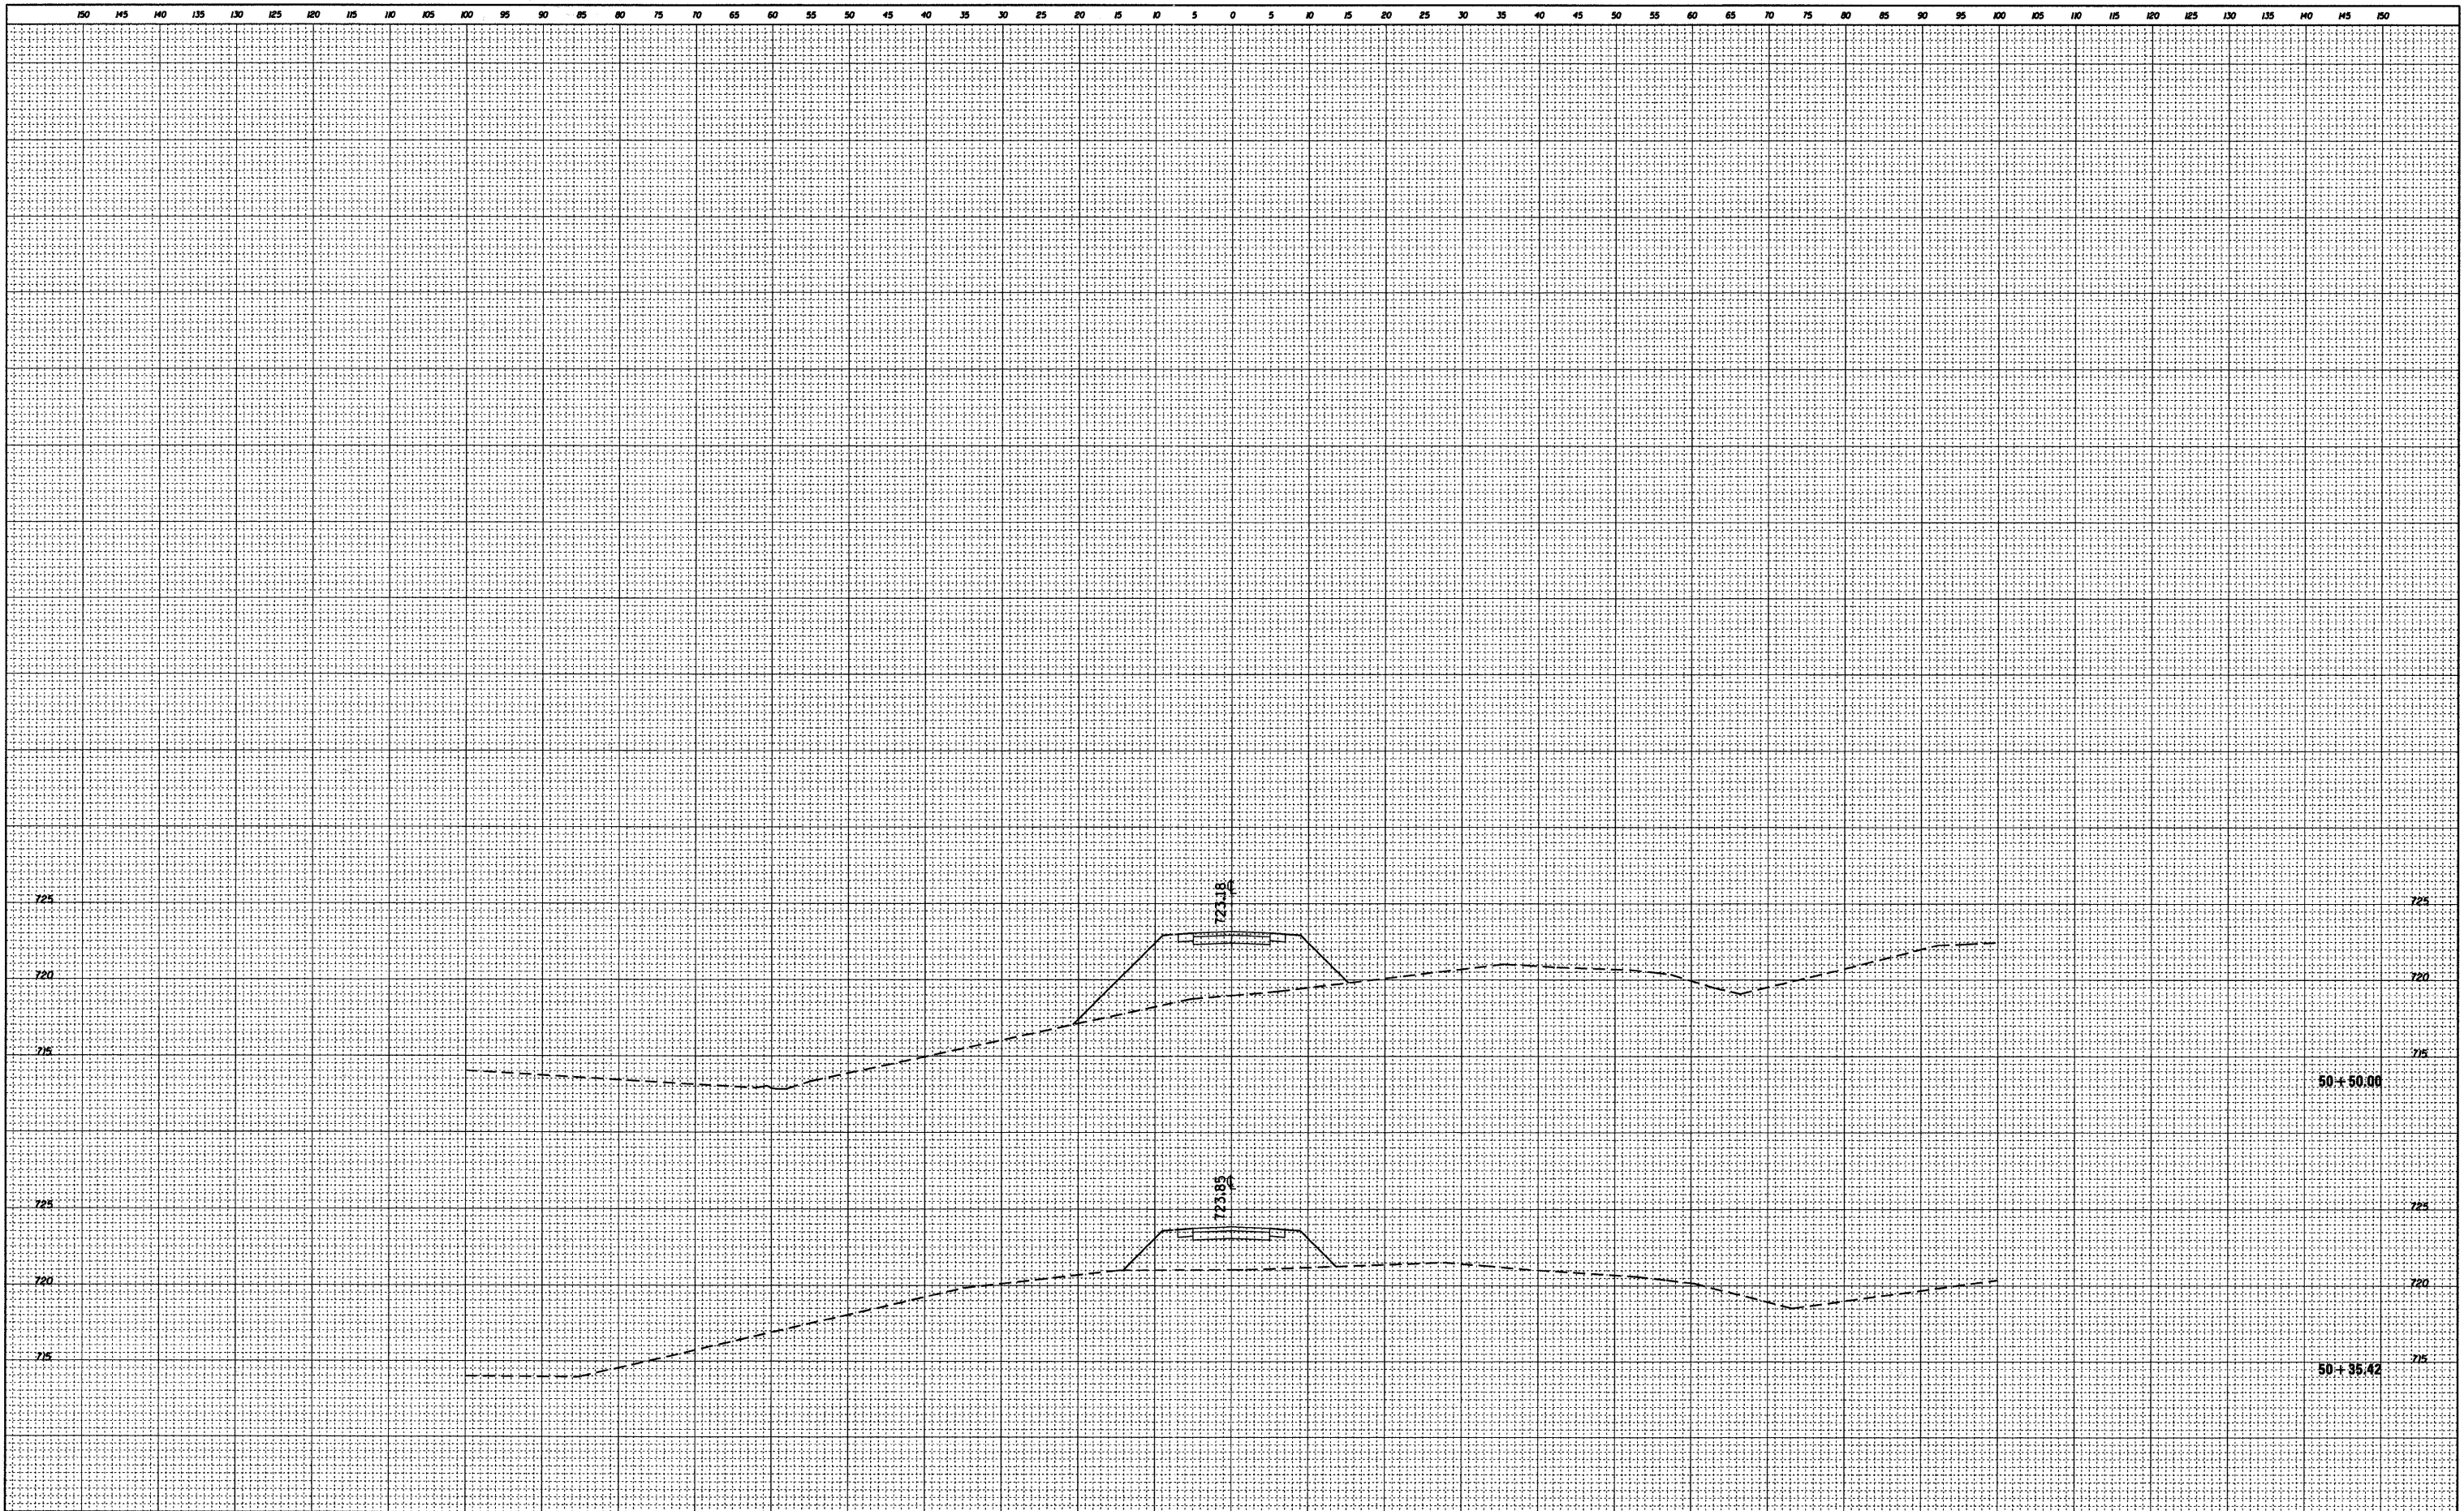

FILE NAME = W:\756-004_Lombard - GWT Bridges Phase II\CADD

USER NAME = daly
 Sheets\01756004-sht-xsec_Access.dgn
 PLOT SCALE = 10.0000' / IN.
 PLOT DATE = 7/22/2011

DESIGNED - JPS
 DRAWN - JPS
 CHECKED - BD
 DATE -

REVISED -
 REVISED -
 REVISED -
 REVISED -

**VILLAGE OF LOMBARD
 GREAT WESTERN TRAIL**

**GREAT WESTERN TRAIL ACCESS
 CROSS SECTIONS**

1"=10' HORIZ.
 SCALE: 1"=5' VERT. SHEET NO. 51 OF 51 SHEETS STA. 50+35.42 TO STA. 50+50.00

F.A. RTE.	SECTION	COUNTY	TOTAL SHEETS	SHEET NO.
	06-00151-00-BR	DUPAGE	201	201
CONTRACT NO. 63568			ILLINOIS FED. AID PROJECT	