


DATE	
BY	
PLAN	SURVEYED
	PLOTTED
	NOTED
	REVISIONS
	NO. _____
	DATE _____
	BY _____
	REVISIONS
	NO. _____
	DATE _____
	BY _____

DATE	
BY	
PROFILE	SURVEYED
	PLOTTED
	NOTED
	REVISIONS
	NO. _____
	DATE _____
	BY _____
	REVISIONS
	NO. _____
	DATE _____
	BY _____

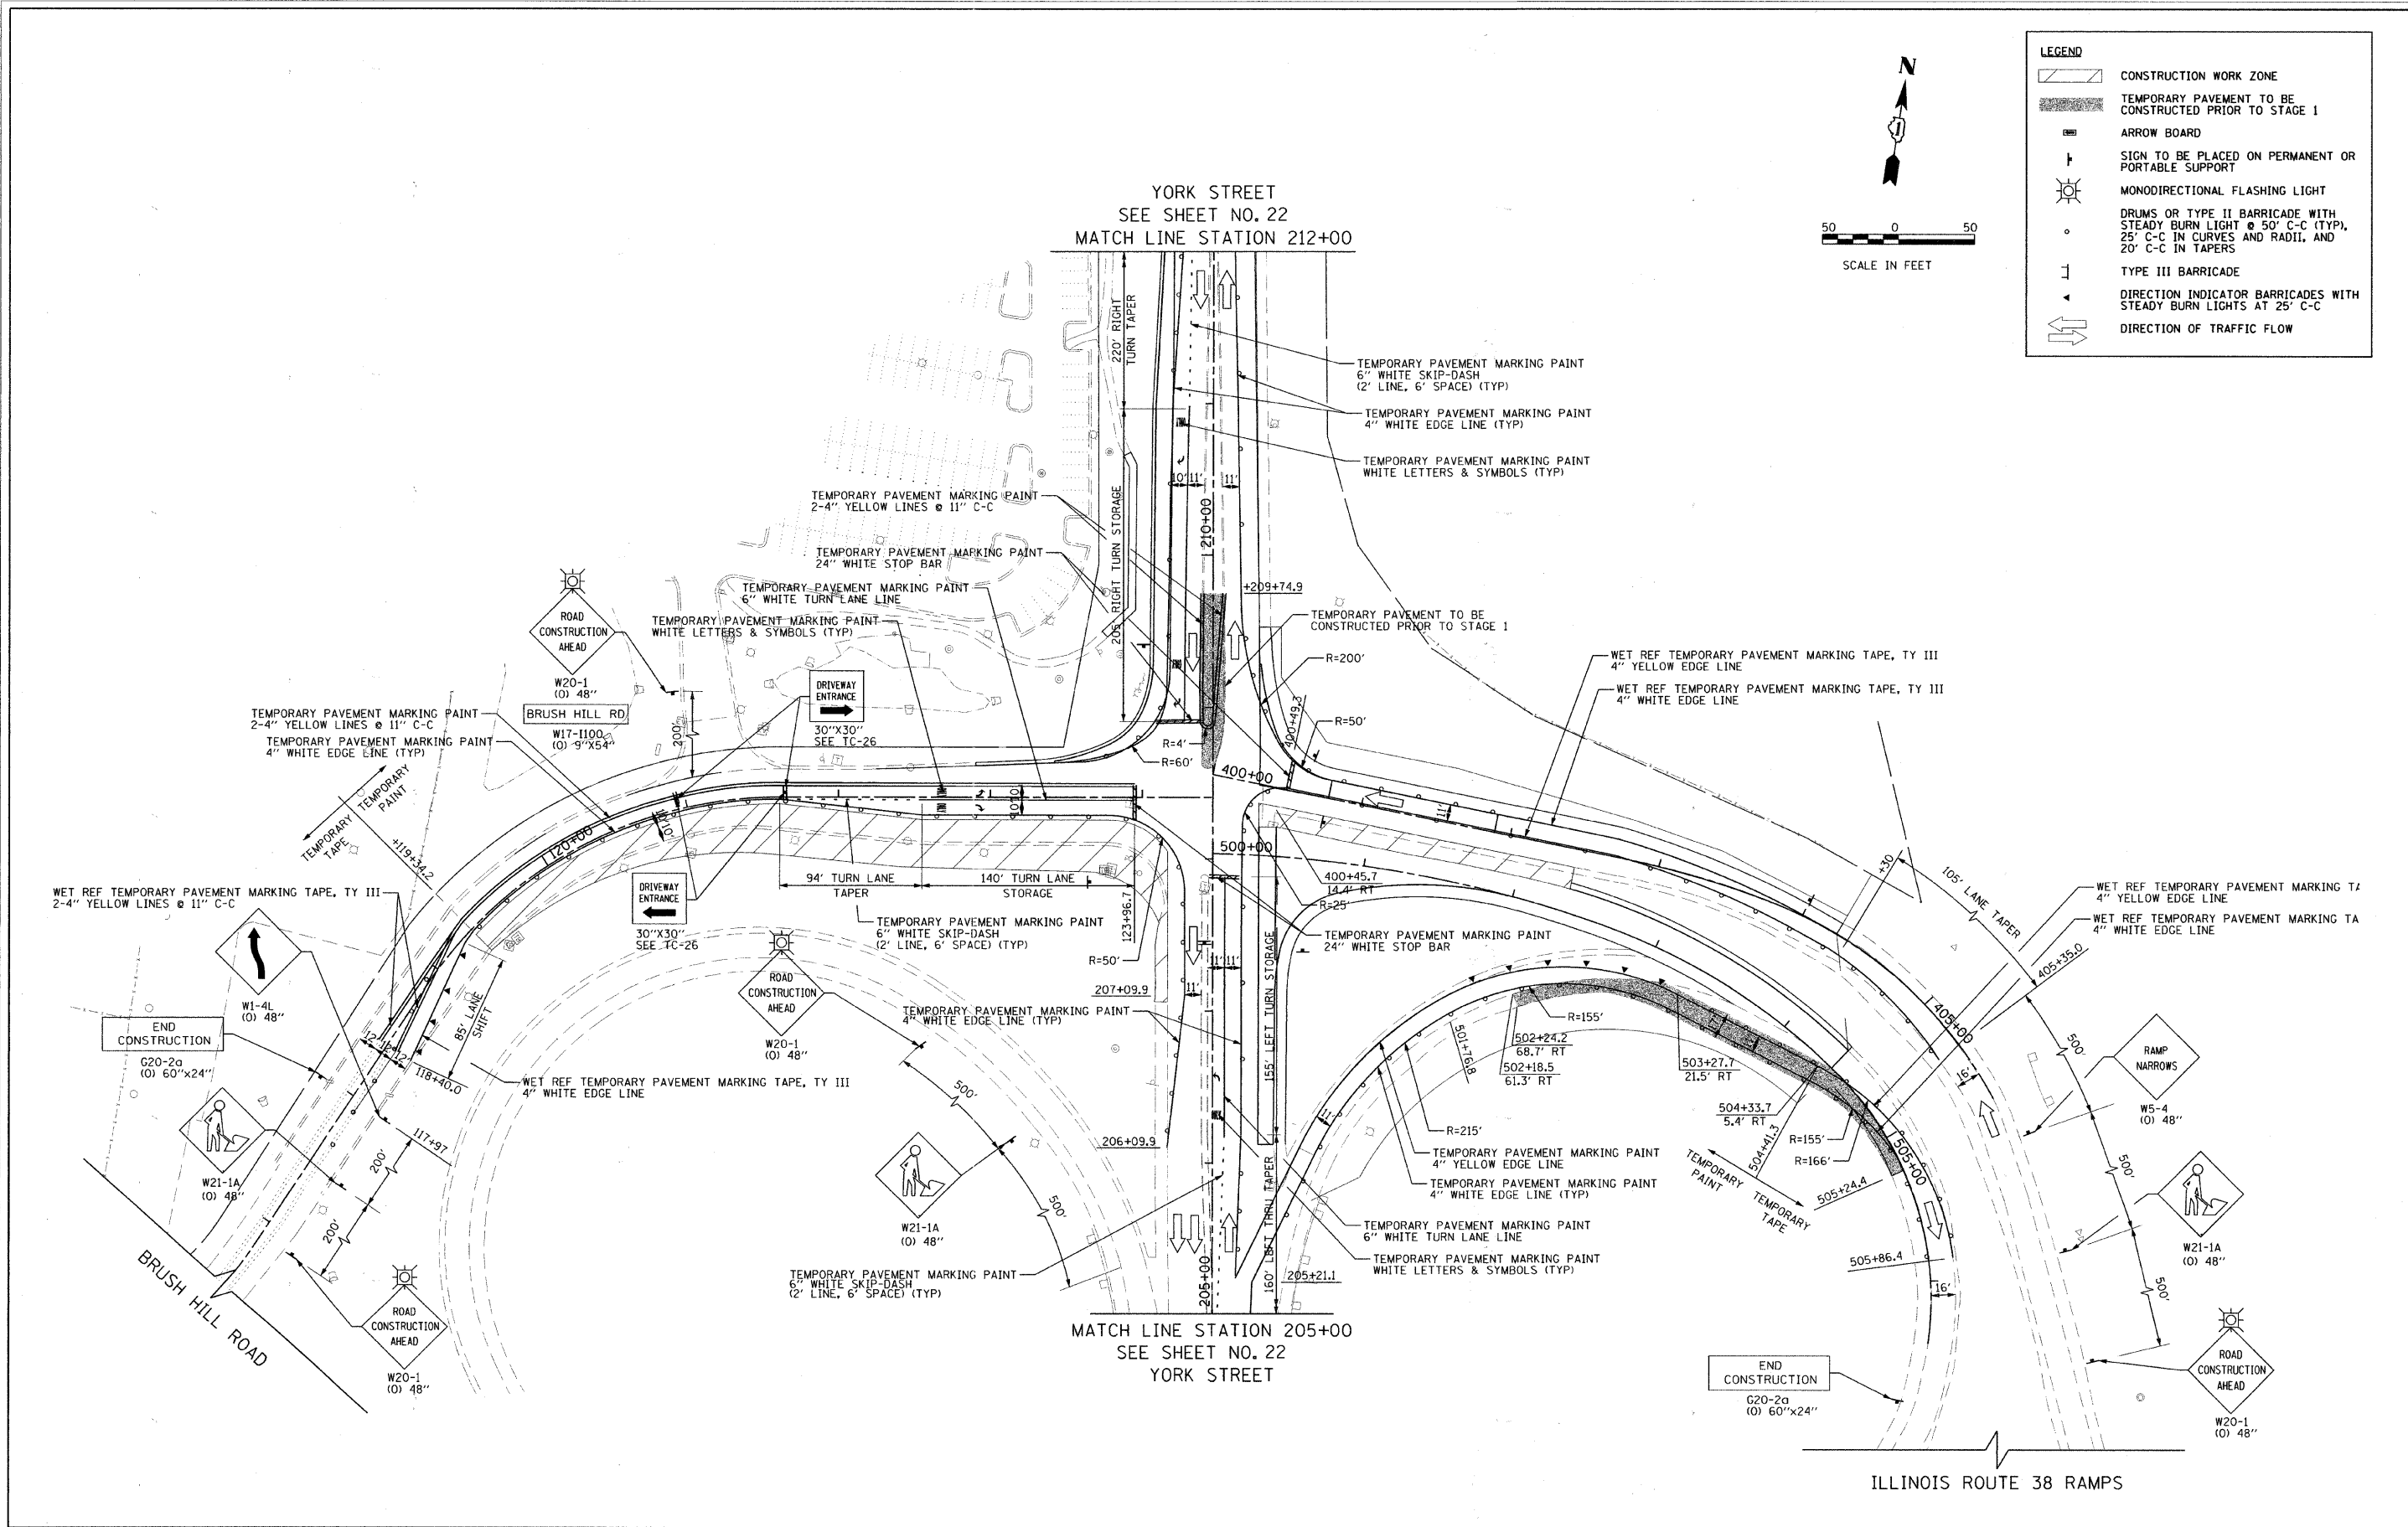

FILE NAME = g:\ch\08\0007\road\phase 2\sheet\01\X2007	USER NAME = jmgolemba	DESIGNED - TKH	REVISED -	STATE OF ILLINOIS DEPARTMENT OF TRANSPORTATION	SUGGESTED CONSTRUCTION PROCEDURES AND TRAFFIC CONTROL YORK STREET AT ILLINOIS RTE 38 RAMPS/BRUSH HILL ROAD - STAGE 2	F.A.U. RTE. 2678	SECTION 09-00171-00-CH	COUNTY	TOTAL SHEETS 85	SHEET NO. 21
PLOT SCALE = 500.0000' / IN.	MGTSheet2-1.dgn	DRAWN - TKH	REVISED -			CONTRACT NO. 63610				
PLOT DATE = 8/4/2011		CHECKED - JMG	REVISED -			FED. ROAD DIST. NO. 7 ILLINOIS FED. AID PROJECT				
		DATE - 7/4/2011	REVISED -			SCALE: 1"=50' SHEET NO. 21 OF 85 SHEETS STA. 118+00 TO STA. 506+00				