
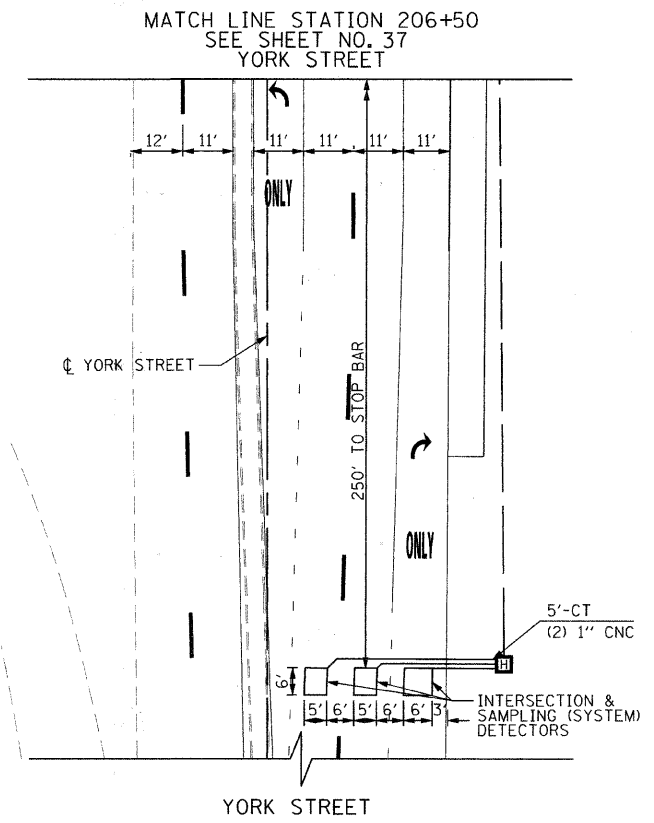


DATE	BY	DATE

DATE	BY	DATE

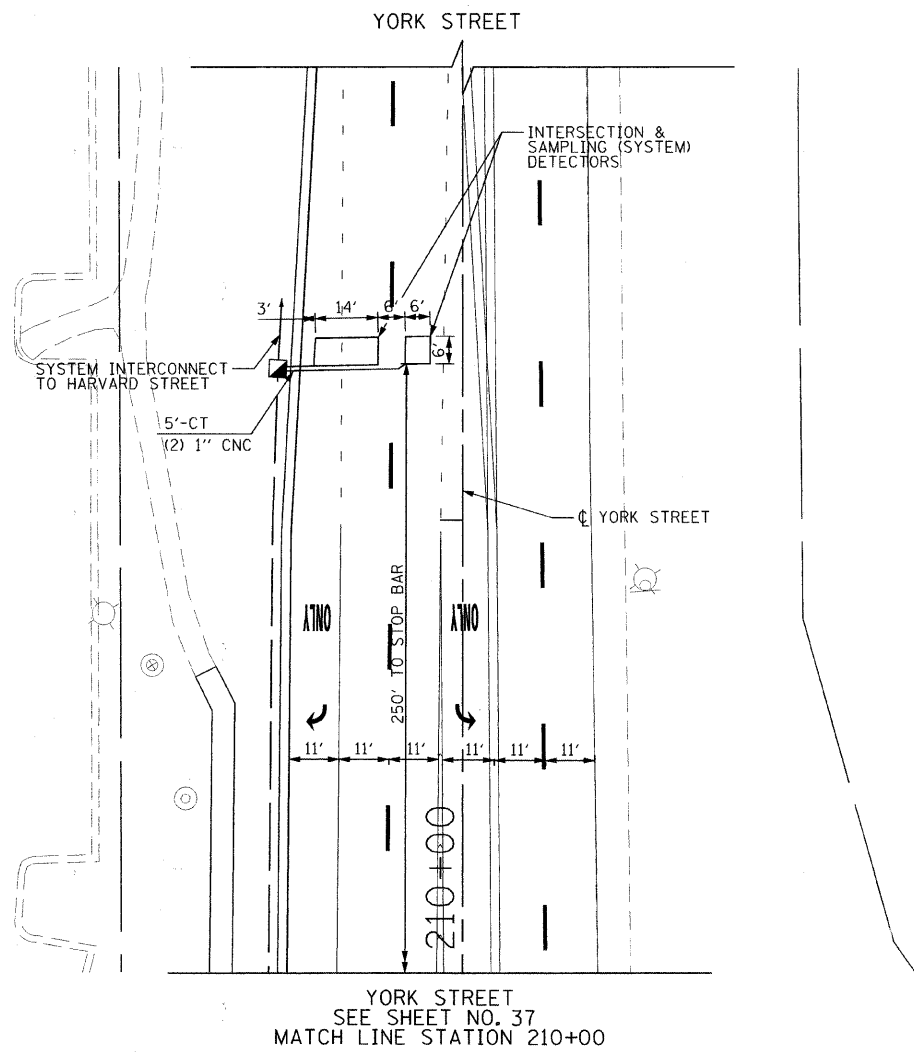

FILE NAME = g:\ch09\0007\road\phase 2\sheet\DX2007

USER NAME = jngolamba
 TS-Sheet2.dgn
 PLOT SCALE = 20.0000' / IN.
 PLOT DATE = 8/4/2011

DESIGNED - KB
 DRAWN - AJP
 CHECKED - KMM
 DATE - 7/4/2011

REVISED -
 REVISED -
 REVISED -
 REVISED -

**STATE OF ILLINOIS
 DEPARTMENT OF TRANSPORTATION**

**YORK STREET AT IL RTE 38 RAMPS/BRUSH HILL ROAD
 PROPOSED TRAFFIC SIGNAL INSTALLATION PLAN (2 OF 3)**
 SCALE: 1"=20' SHEET NO. 38 OF 85 SHEETS STA. TO STA.

F.A.U. RTE.	SECTION	COUNTY	TOTAL SHEETS	SHEET NO.
2678	09-00171-00-CH		85	38
FED. ROAD DIST. NO. 7 ILLINOIS FED. AID PROJECT			CONTRACT NO. 63610	