


FINAL SURVEY	SURVEYED	BY	DATE
NOTE BOOK	PLOTTED		
AREAS CHECKED	TEMPLATE		
	NO.		

ORIGINAL SURVEY	SURVEYED	BY	DATE
NOTE BOOK	PLOTTED		
AREAS CHECKED	TEMPLATE		
	NO.		

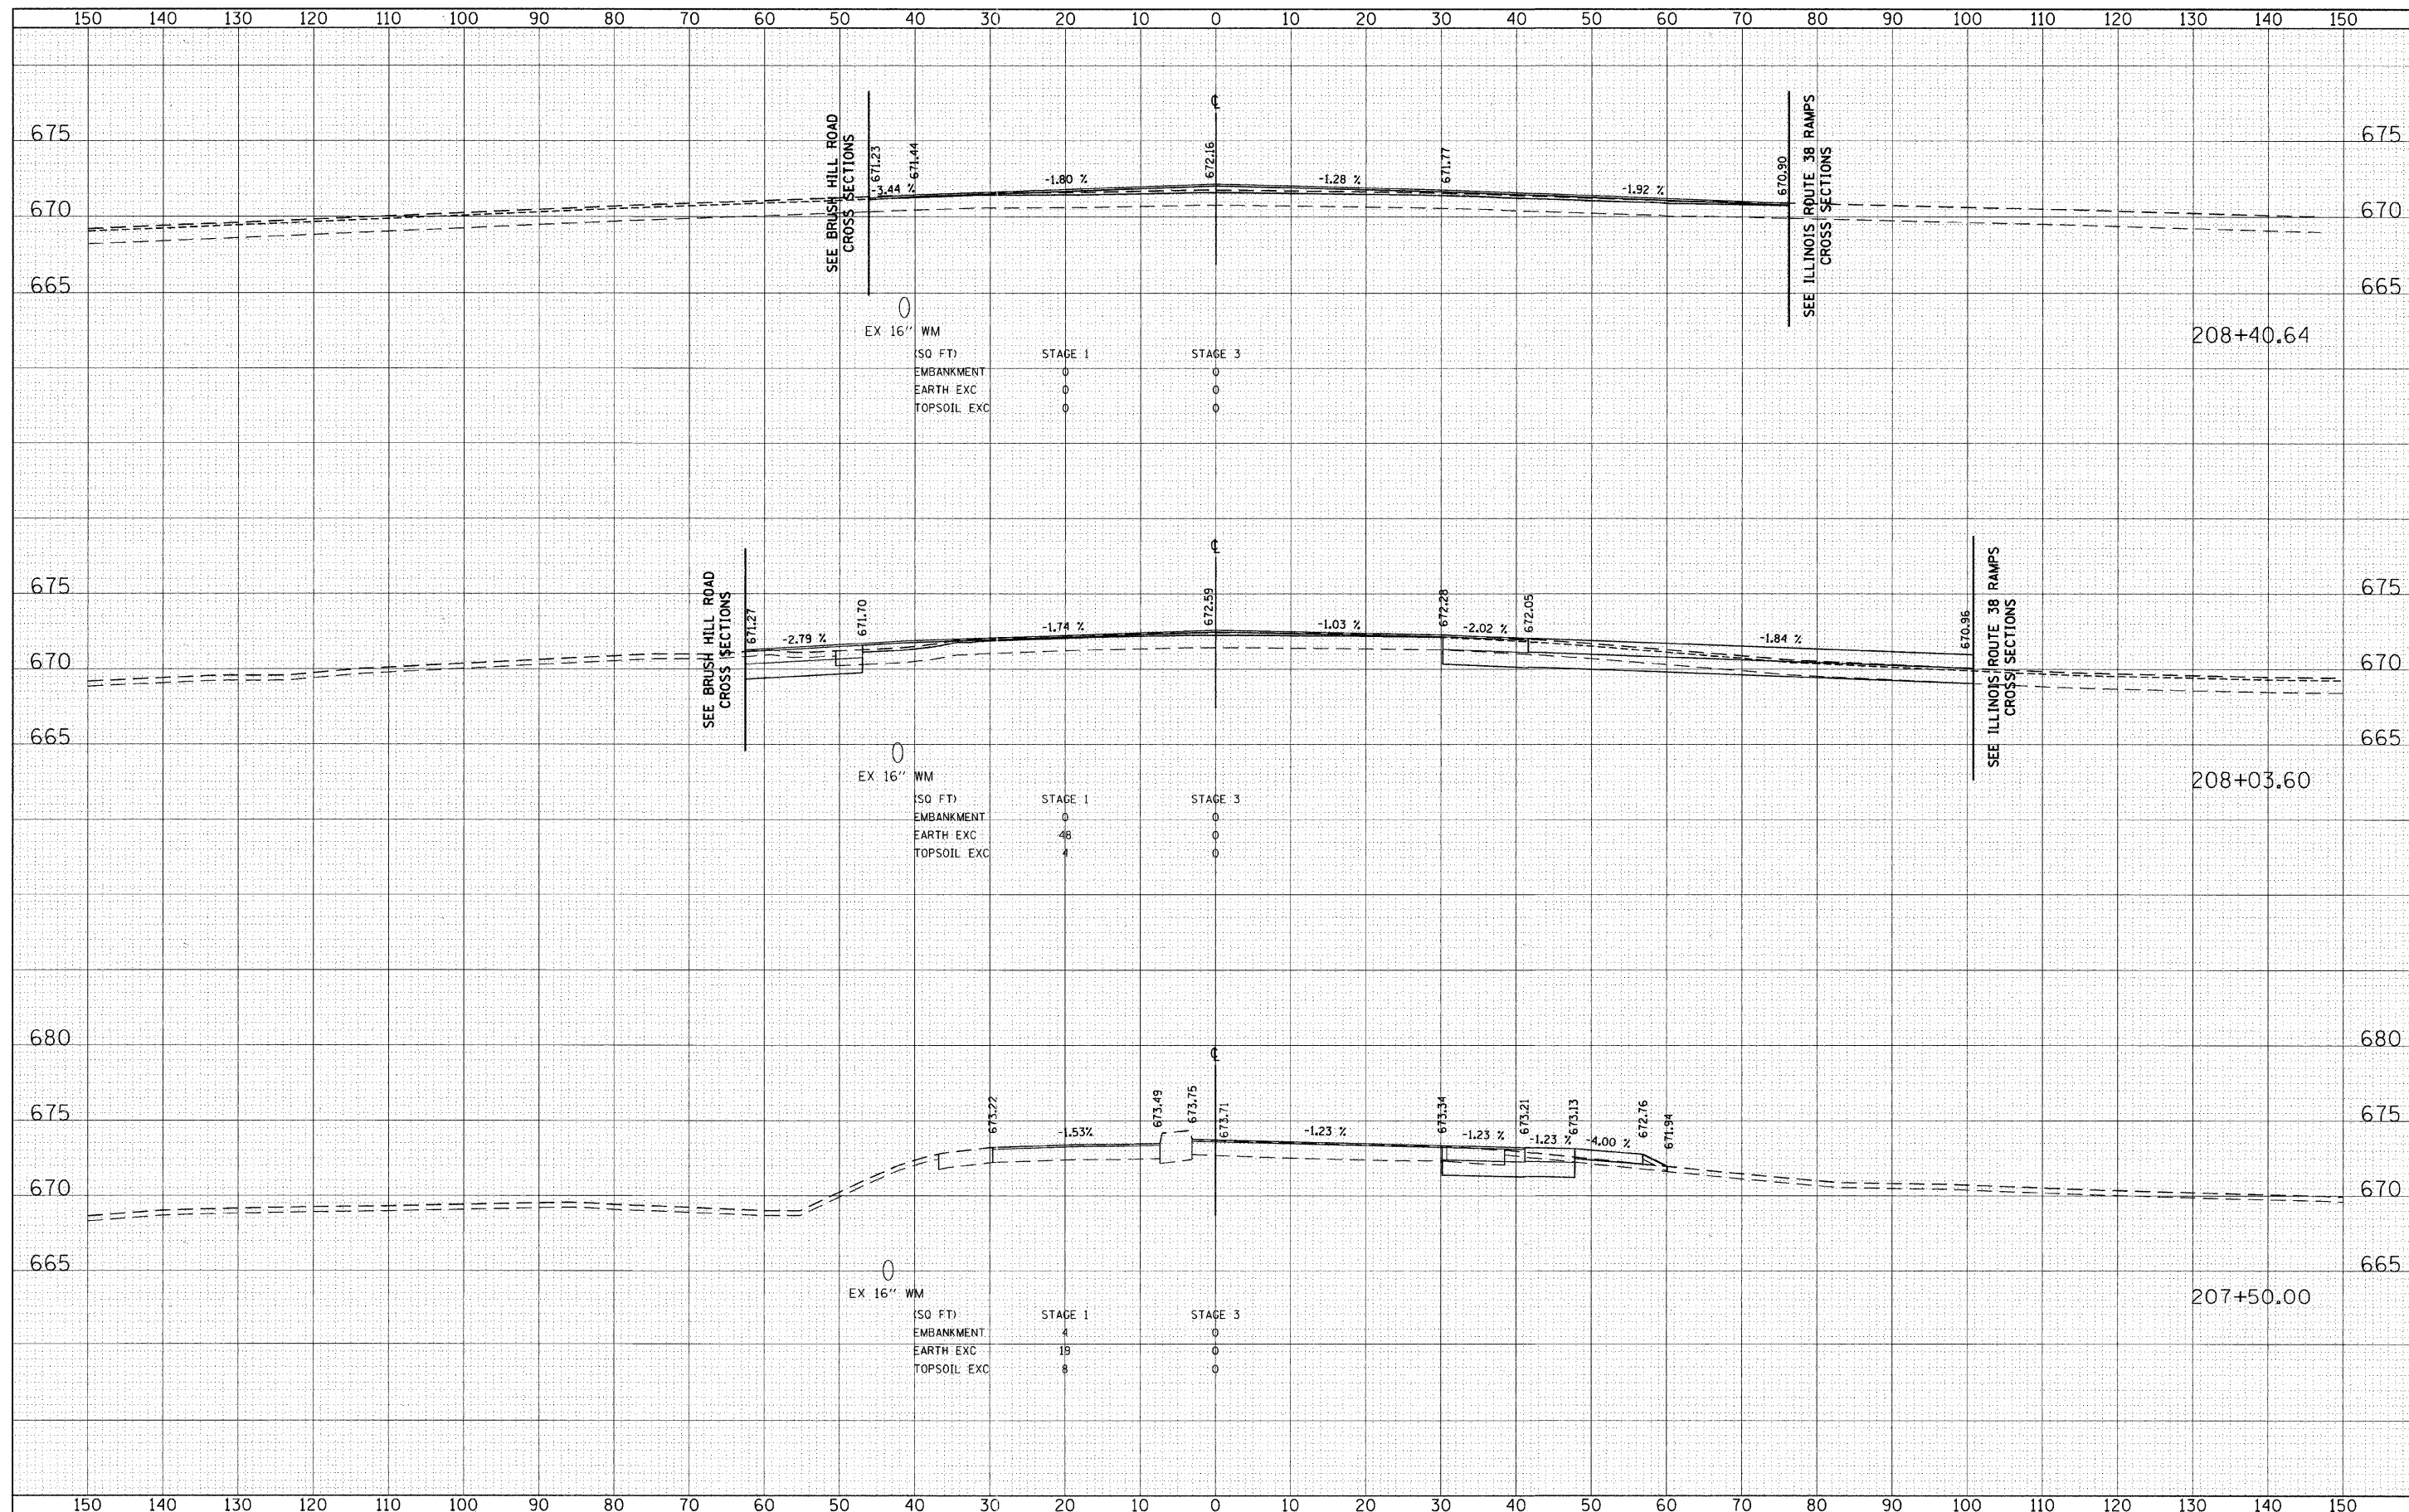

FILE NAME = g:\ch09\0007\road\phase 2\sheets\01X0007-XS	USER NAME = jrgolemba	DESIGNED -	REVISED -	STATE OF ILLINOIS DEPARTMENT OF TRANSPORTATION	PROPOSED CROSS SECTIONS YORK STREET				F.A. RTE.	SECTION	COUNTY	TOTAL SHEETS	SHEET NO.
	et.York.dgn	DRAWN -	REVISED -		SCALE:	SHEET NO. 74 OF 85 SHEETS	STA. 207+50.00 TO STA. 208+40.64	2678	09-00171-00-CH	DUPAGE	85	74	
PLOT SCALE = 10,0000' / IN.		CHECKED -	REVISED -		CONTRACT NO. 63610								
PLOT DATE = 8/4/2011		DATE -	REVISED -		ILLINOIS FED. AID PROJECT								