


FINAL SURVEY	SURVEYED	BY	DATE
NOTE BOOK	PLOTTED		
NO.	TEMPLATE		
	AREAS CHECKED		

ORIGINAL SURVEY	SURVEYED	BY	DATE
NOTE BOOK	PLOTTED		
NO.	TEMPLATE		
	AREAS CHECKED		

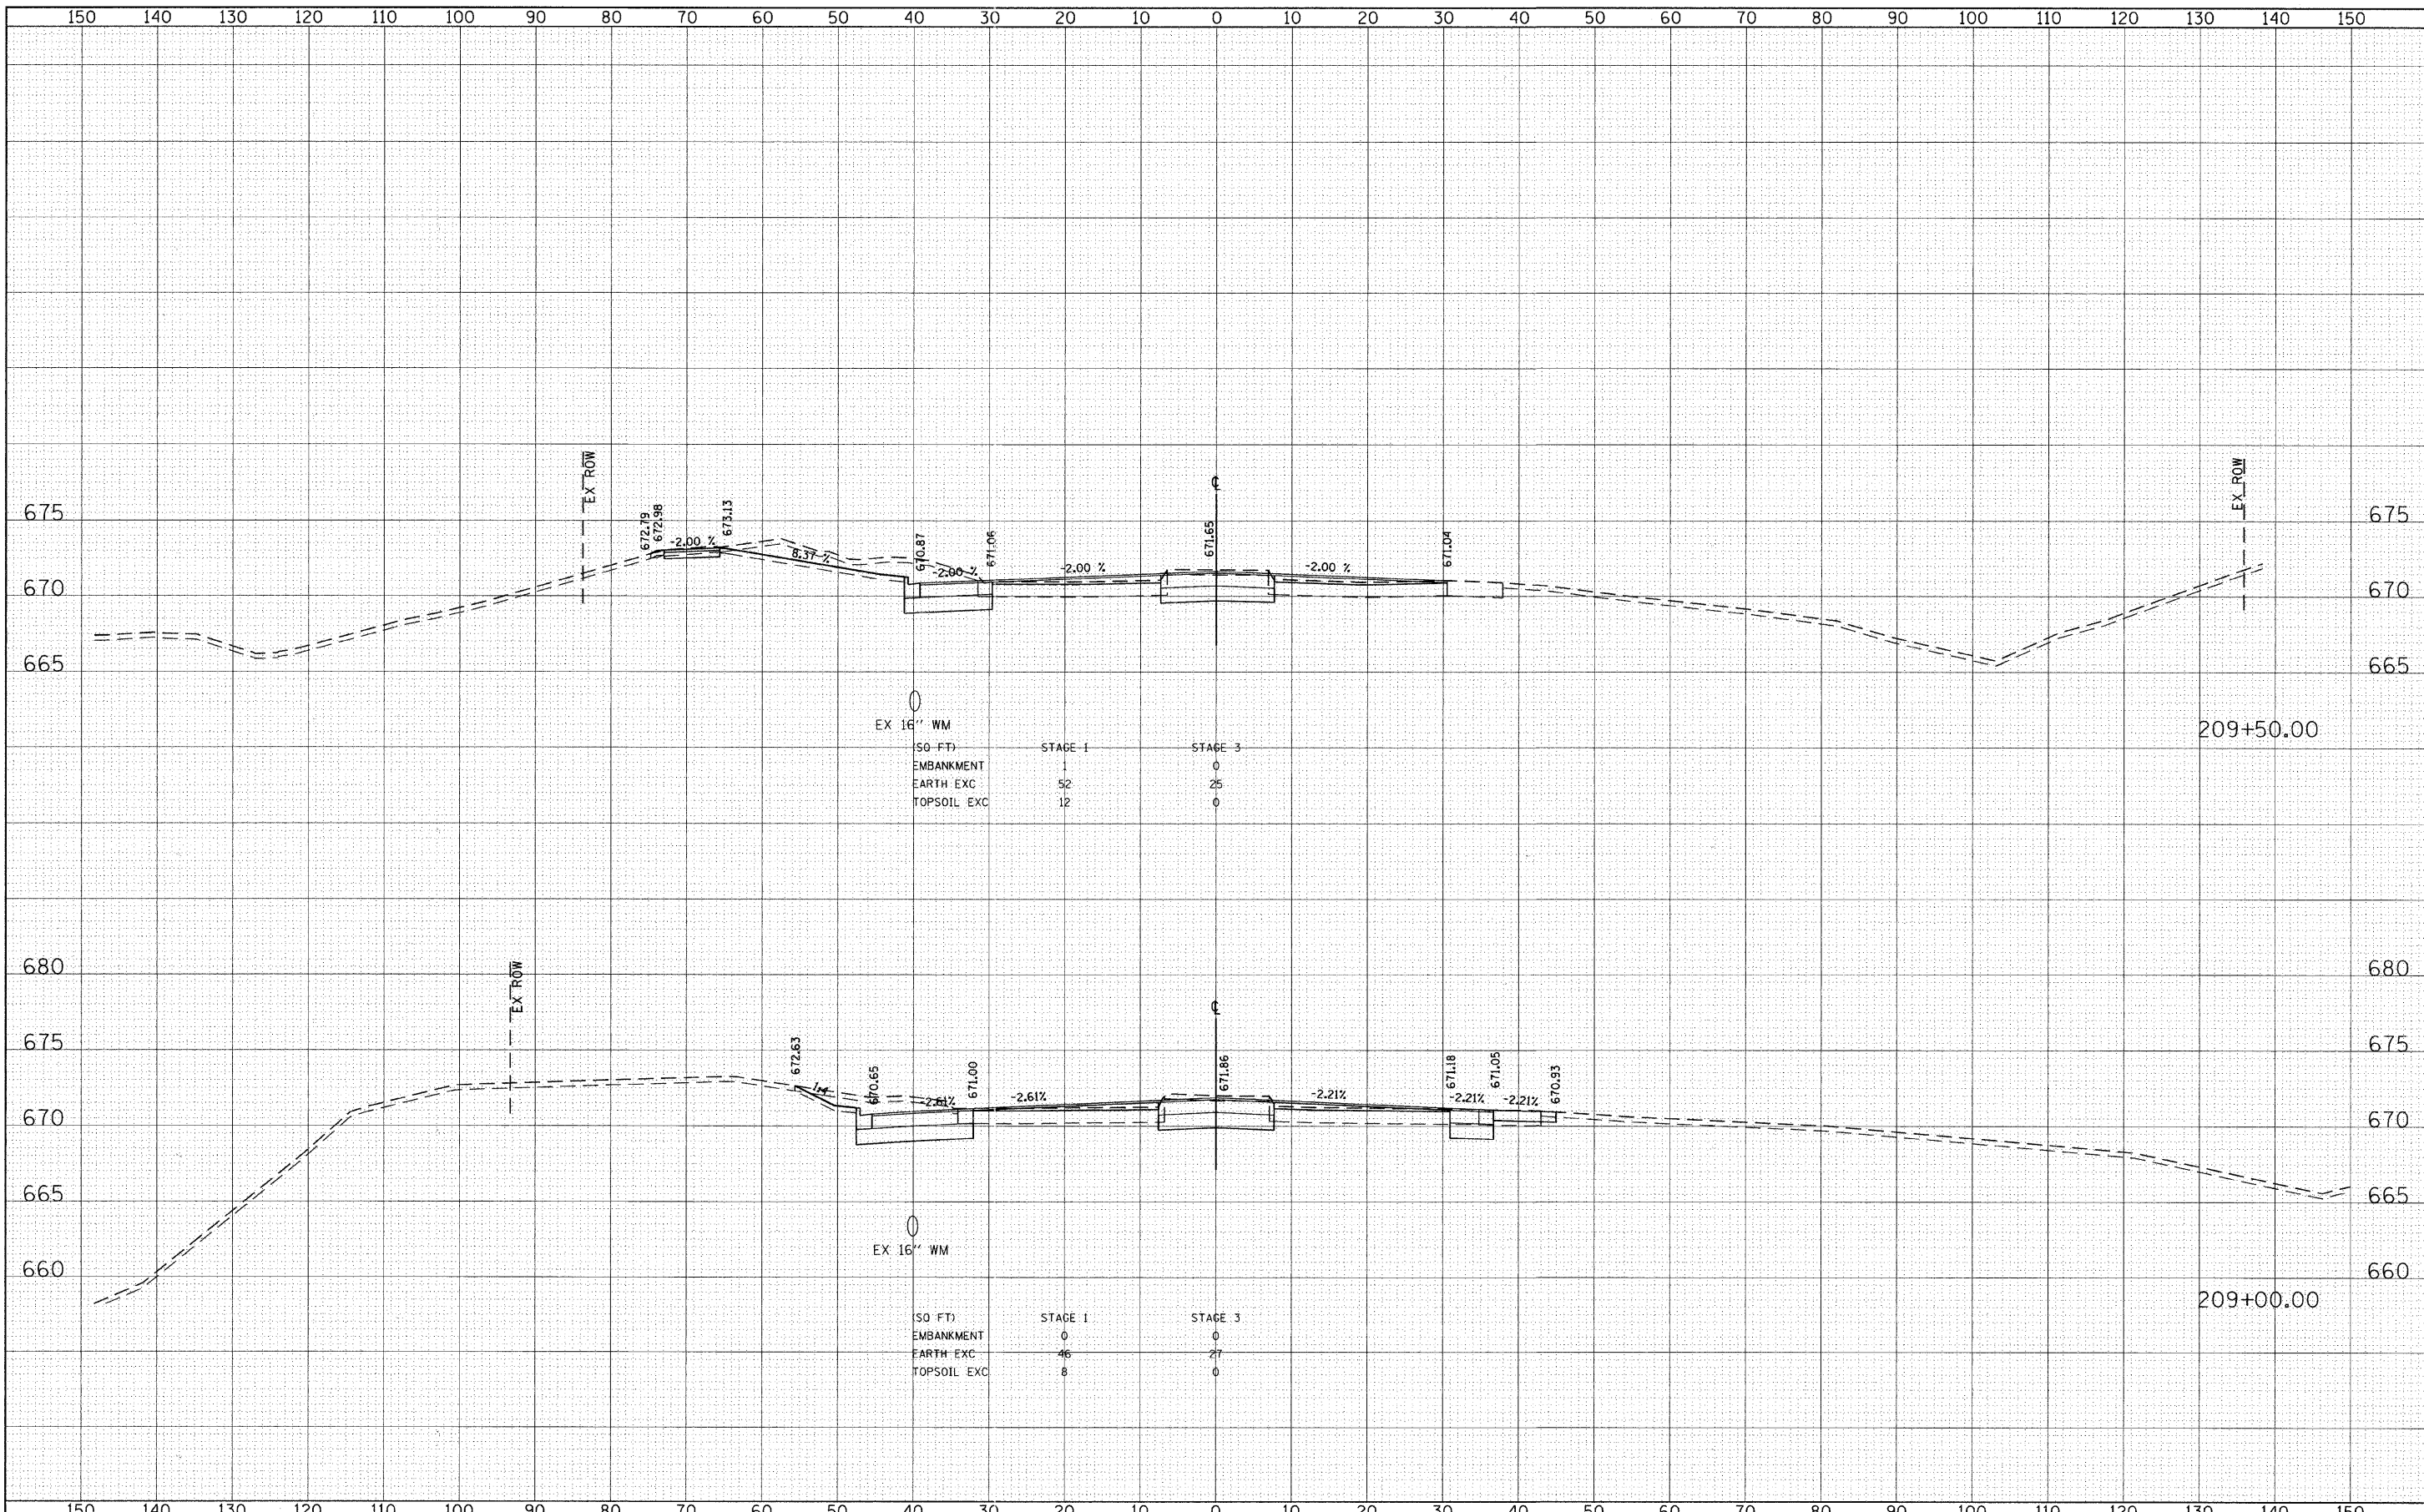

FILE NAME = gr:\ch\8\2007\road\phase 2\sheet\DI\2007-XS\Sheet\_York.dgn  
 USER NAME = jmgolamba  
 PLOT SCALE = 10.0000' / IN.  
 PLOT DATE = 8/4/2011

DESIGNED	-	REVISED	-
DRAWN	-	REVISED	-
CHECKED	-	REVISED	-
DATE	-	REVISED	-

**STATE OF ILLINOIS  
DEPARTMENT OF TRANSPORTATION**

**PROPOSED CROSS SECTIONS  
YORK STREET**

SCALE: SHEET NO. 75 OF 85 SHEETS STA. 209+00.00 TO STA. 209+50.00

F.A. RTE.	SECTION	COUNTY	TOTAL SHEETS	SHEET NO.
2678	09-00171-00-CH	DUPAGE	85	75
				CONTRACT NO. 63610
ILLINOIS FED. AID PROJECT				