


FINAL SURVEY	SURVEYED	BY	DATE
NOTE BOOK	PLOTTED		
NO.	TEMPLATE		
	AREAS CHECKED		

ORIGINAL SURVEY	SURVEYED	BY	DATE
NOTE BOOK	PLOTTED		
NO.	TEMPLATE		
	AREAS CHECKED		

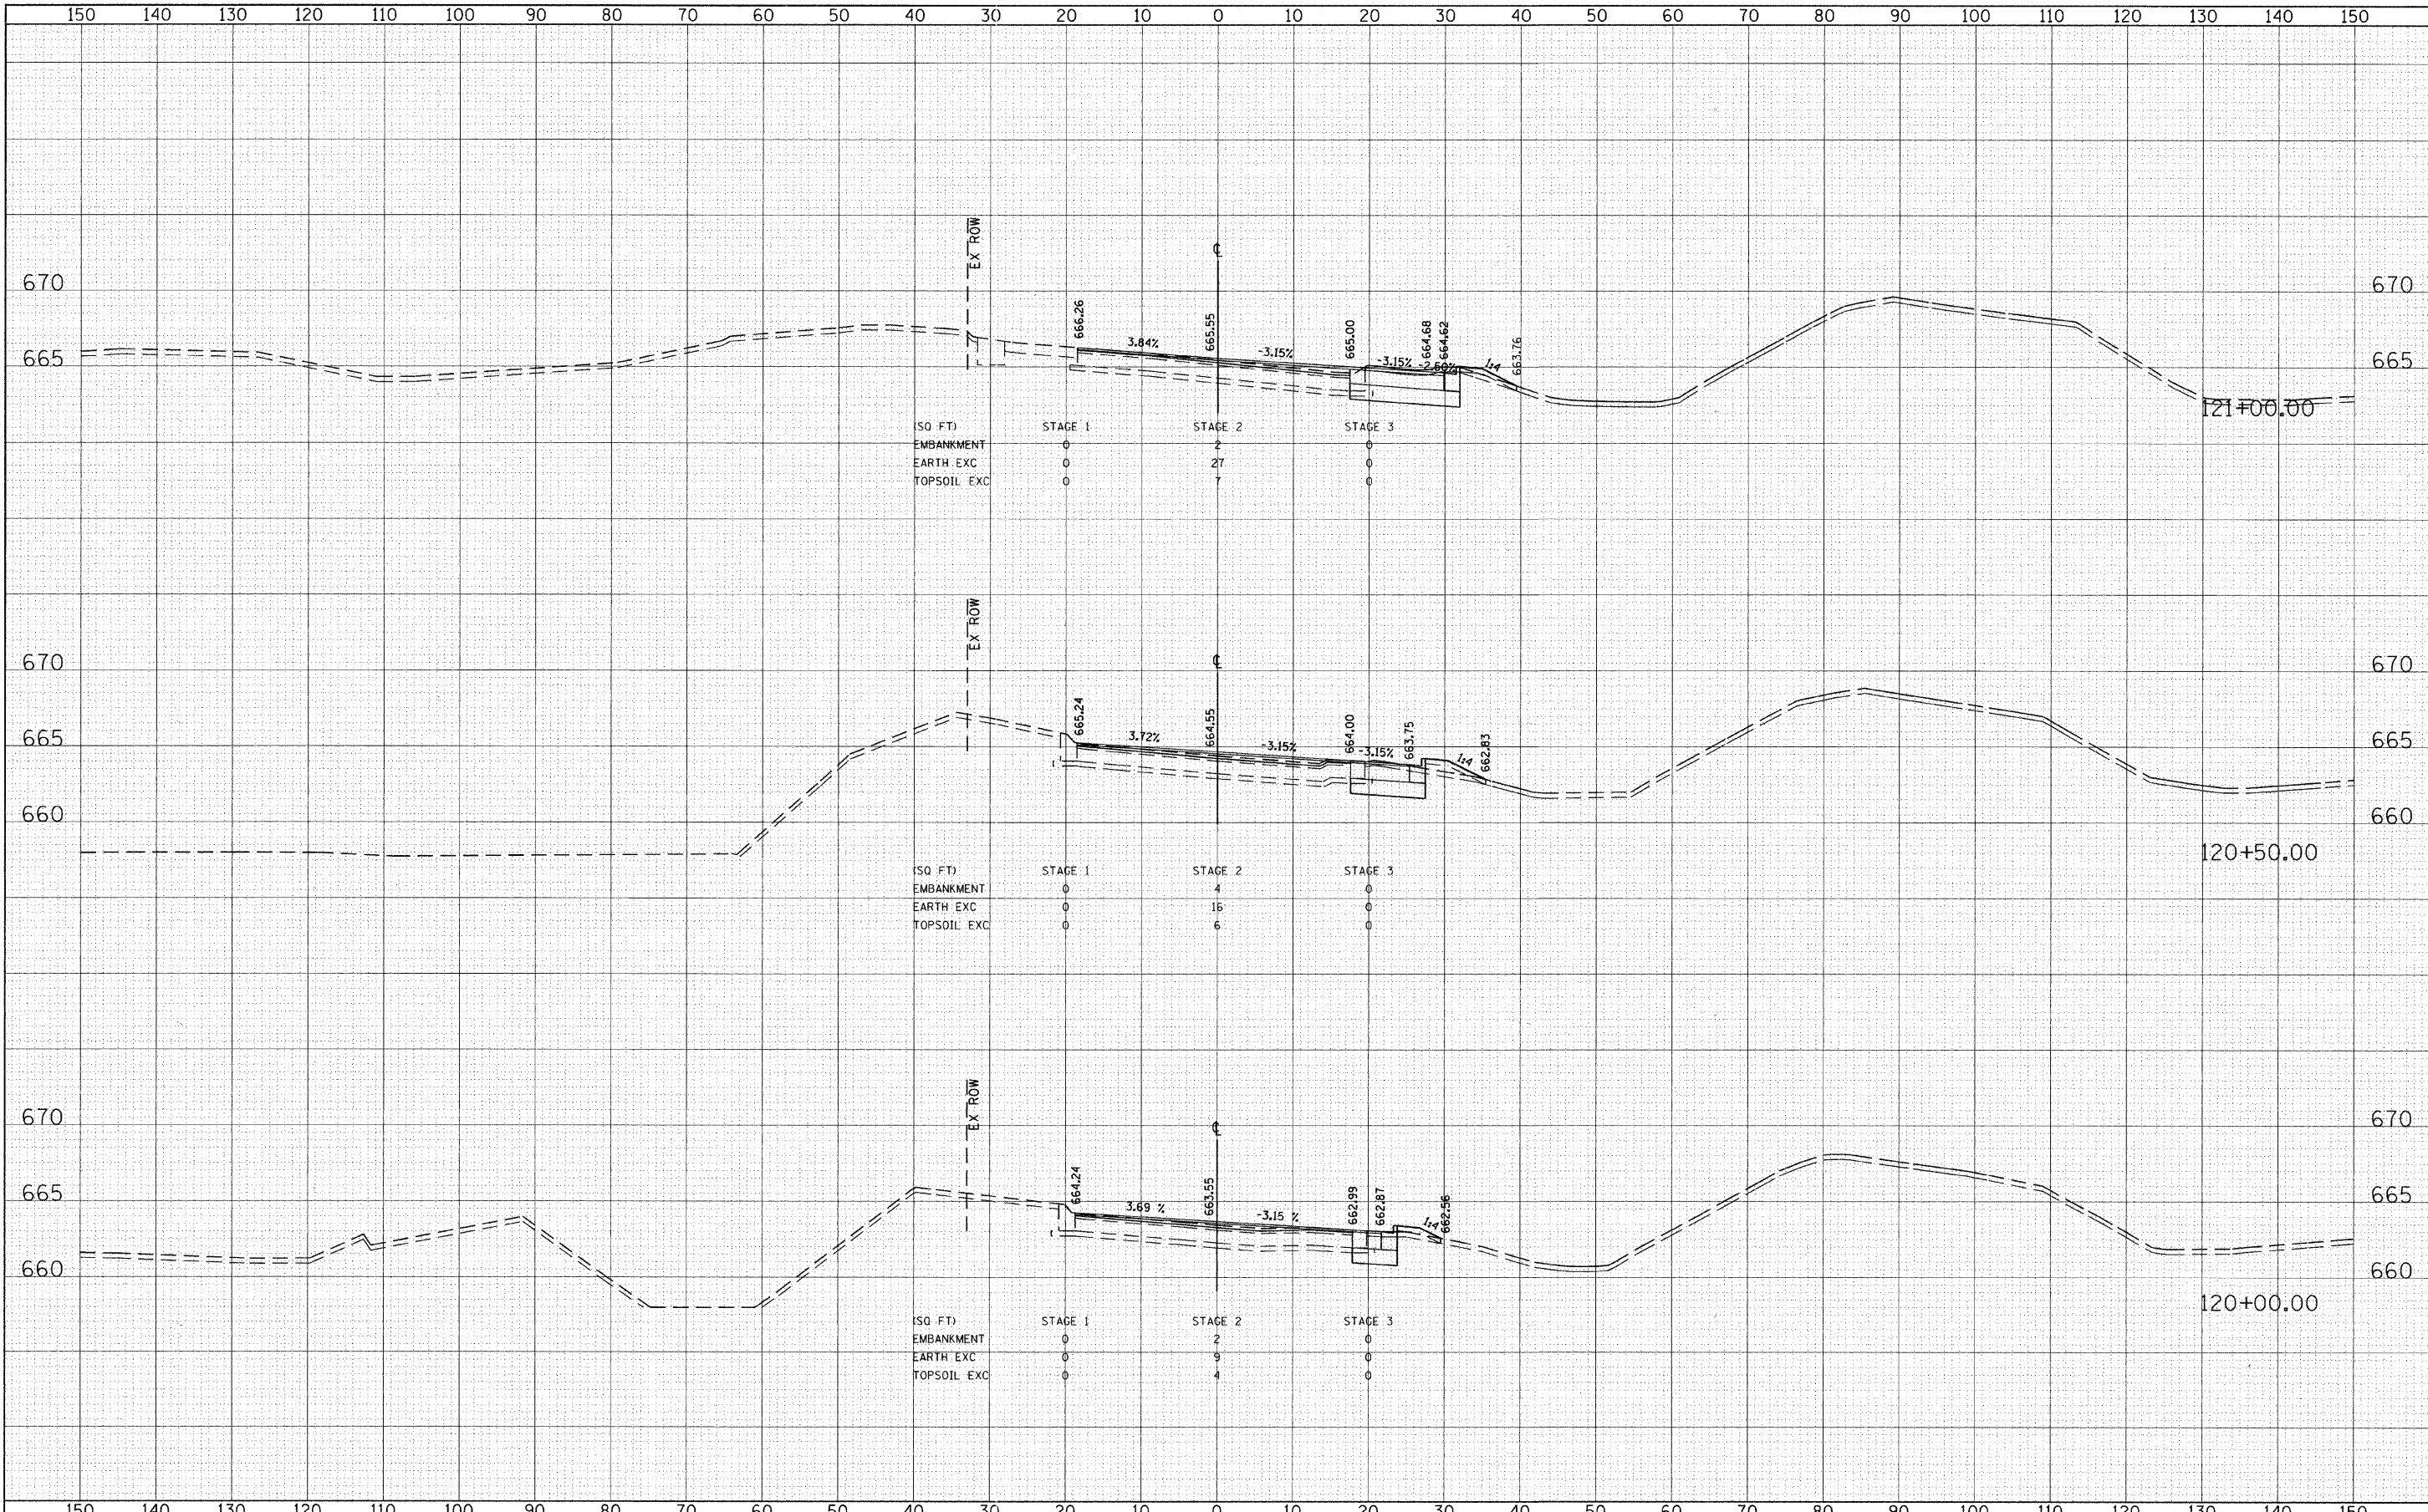

FILE NAME =	USER NAME = jmgolambo	DESIGNED - TKH	REVISED -	STATE OF ILLINOIS DEPARTMENT OF TRANSPORTATION	PROPOSED CROSS SECTIONS BRUSH HILL ROAD	F.A.U. RTE.	SECTION	COUNTY	TOTAL SHEETS	SHEET NO.	
gr:\ch\08\0007\road\phase 2\sheet\01X0007-XSSheet_Brush.dgn	PLOT SCALE = 10.0000' / IN.	DRAWN - TKH	REVISED -			2678	09-00171-00-CH	DUPAGE	85	80	
PLOT DATE = 8/4/2011	DATE = 7/4/2011	CHECKED - JMC	REVISED -			CONTRACT NO. 63610					
		DATE = 7/4/2011	REVISED -			ILLINOIS FED. AID PROJECT					

SCALE: HORIZ: 1"=30' VERT: 1"=5' SHEET NO. 80 OF 85 SHEETS STA. 120+00.00 TO STA. 121+00.00