


| | | | |
|--------------|---------------|----|------|
| FINAL SURVEY | SURVEYED | BY | DATE |
| NOTE BOOK | PLOTTED | | |
| NO. | TEMPLATE | | |
| | AREAS CHECKED | | |

| | | | |
|-----------------|---------------|----|------|
| ORIGINAL SURVEY | SURVEYED | BY | DATE |
| NOTE BOOK | PLOTTED | | |
| NO. | TEMPLATE | | |
| | AREAS CHECKED | | |

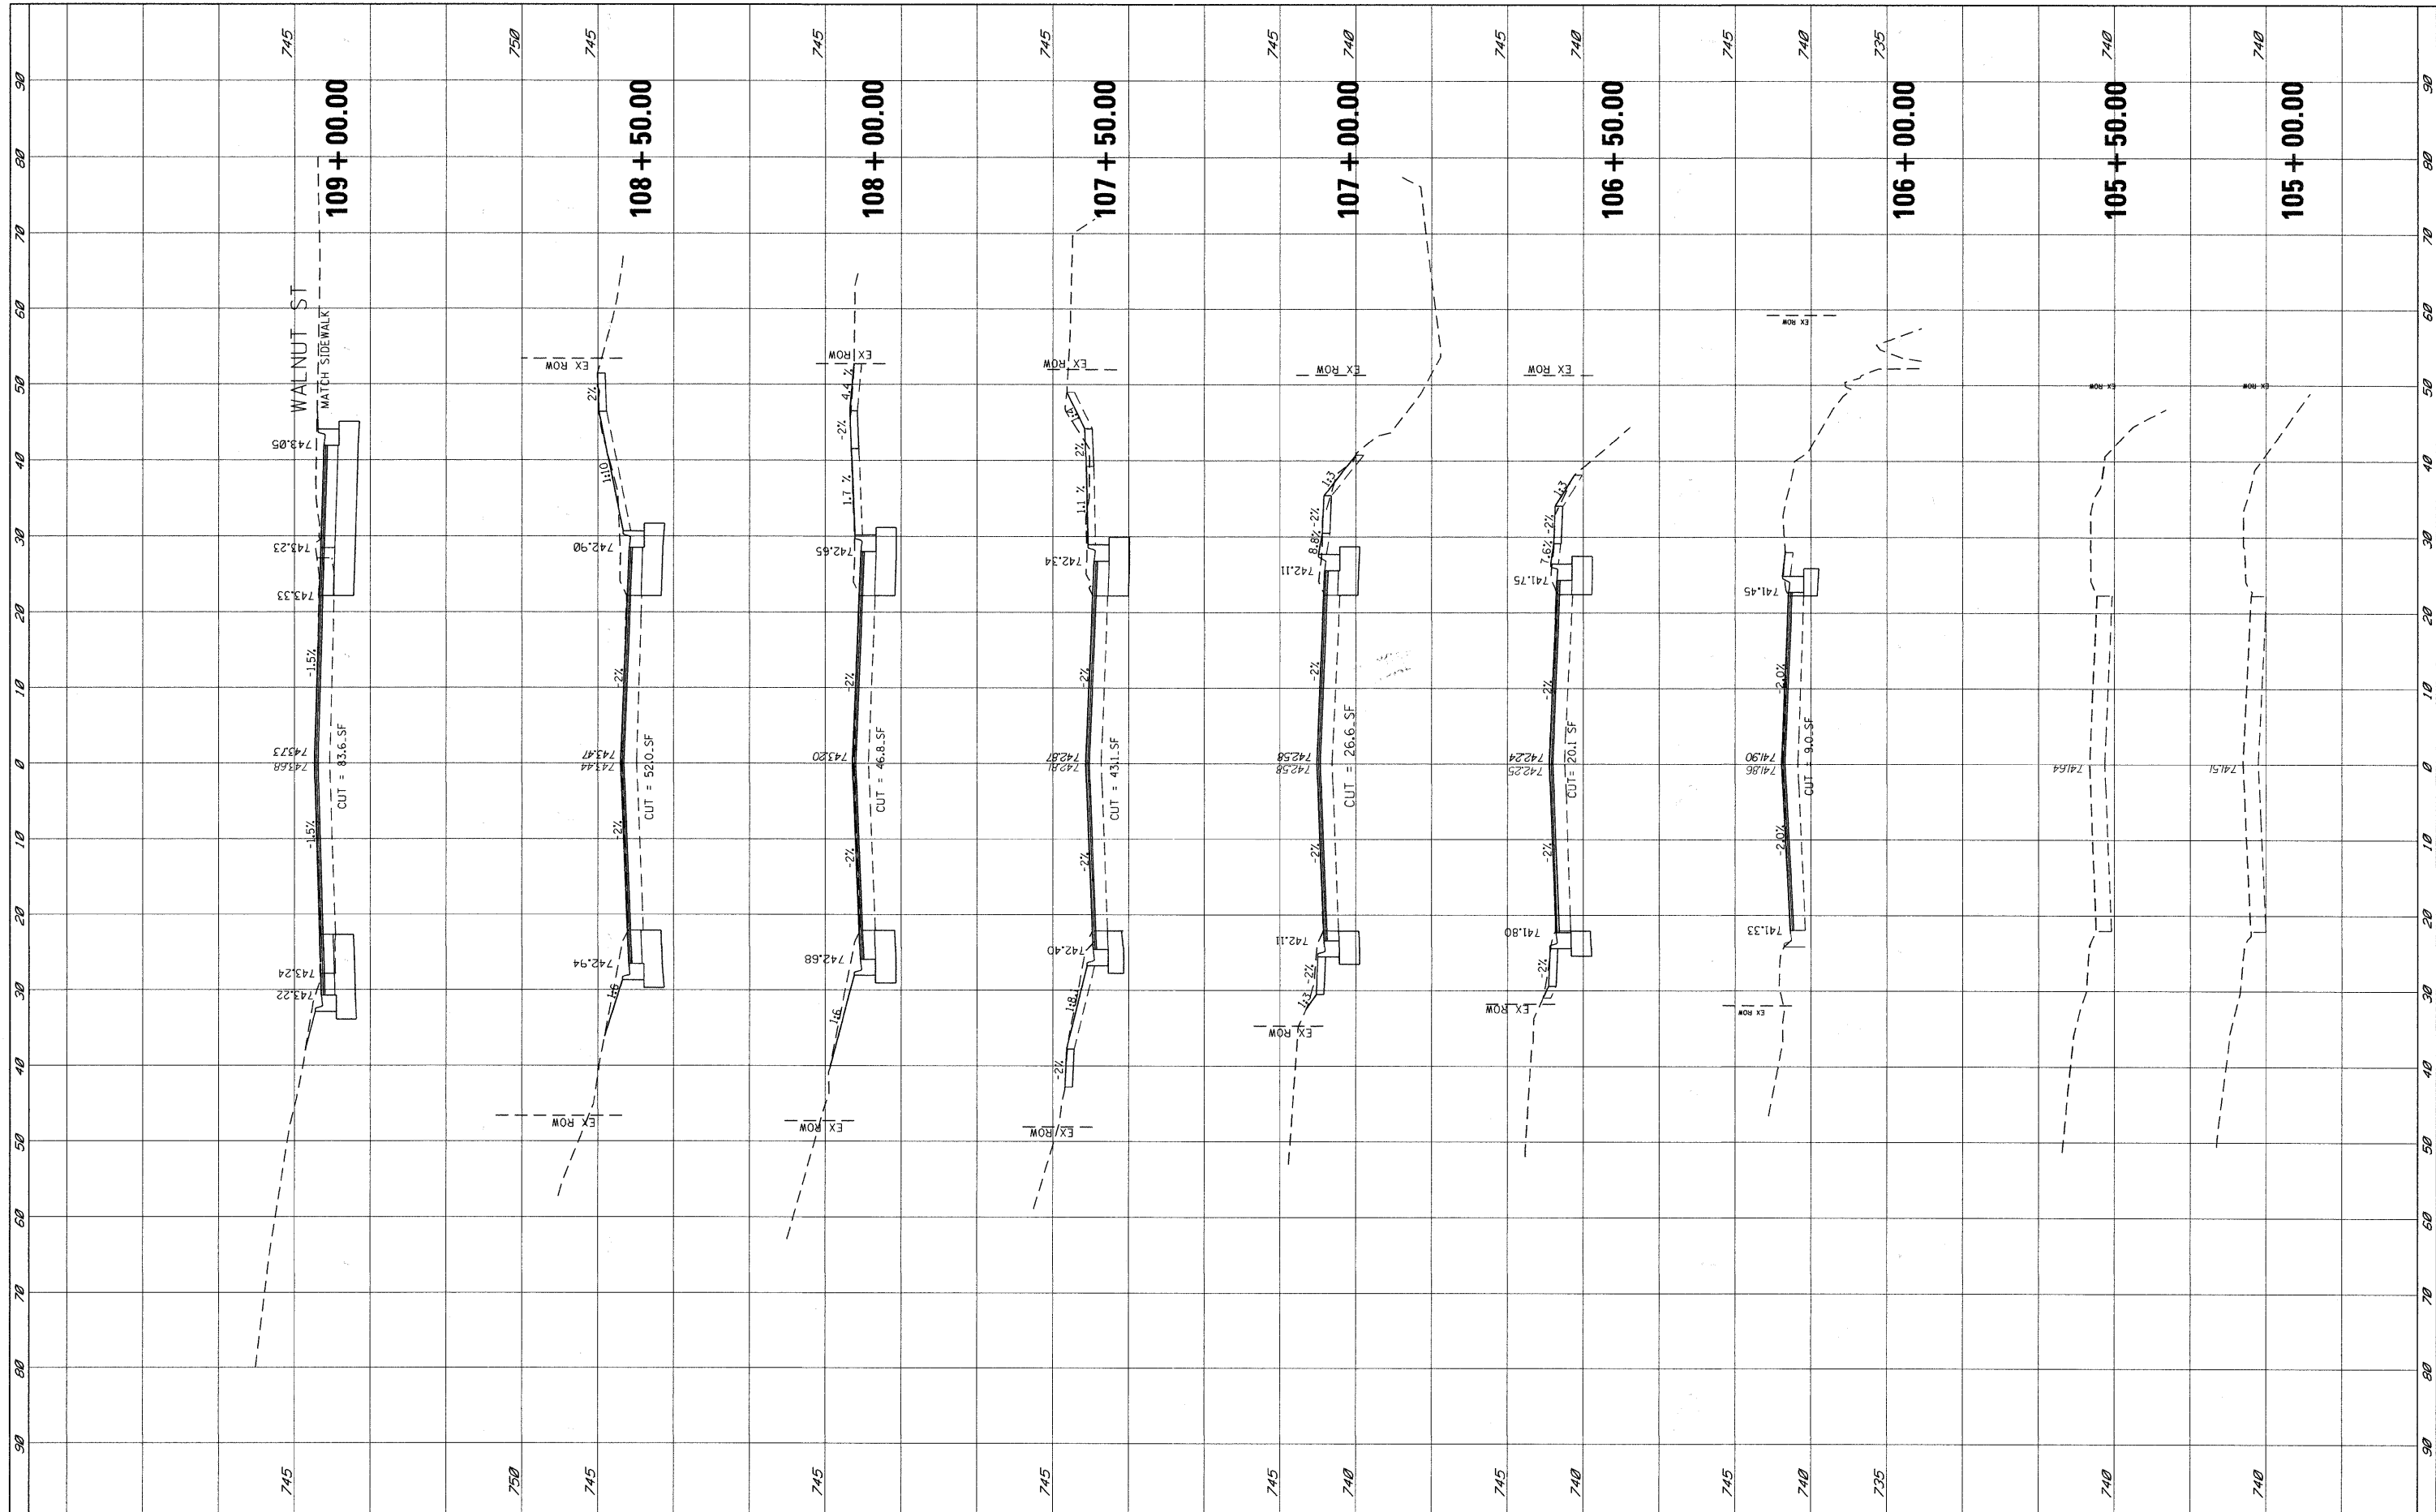

FILE NAME = P:\2010\ME10015_Roselle_DPCDOT\CADD\Shts\PXS-ROSELLE.dgn
 USER NAME = Peter
 DESIGNED -
 DRAWN - JEB
 CHECKED - TVN
 DATE -
 PLOT SCALE = 10.0000" / IN.
 PLOT DATE = 8/15/2011

REVISIONS:
 REVISED -
 REVISED -
 REVISED -
 REVISED -

**STATE OF ILLINOIS
 DEPARTMENT OF TRANSPORTATION**

CROSS-SECTION ROSELLE ROAD

SCALE: SHEET NO. 1 OF 3 SHEETS STA. 105+00.00 TO STA. 109+00.00

| | | | | |
|---|----------------|--------|--------------------|-----------|
| F.A.P. RTE. | SECTION | COUNTY | TOTAL SHEETS | SHEET NO. |
| 364 | 07-00184-12-CH | DUPAGE | 49 | 35 |
| FED. ROAD DIST. NO. [ILLINOIS] FED. AID PROJECT | | | CONTRACT NO. 63611 | |