


| | | |
|------------------|----|------|
| FINAL SURVEY NO. | BY | DATE |
| SURVEYED | | |
| PLOTTED | | |
| TEMPLATE | | |
| NOTE BOOK | | |
| AREAS CHECKED | | |

| | | |
|---------------------|----|------|
| ORIGINAL SURVEY NO. | BY | DATE |
| SURVEYED | | |
| PLOTTED | | |
| TEMPLATE | | |
| NOTE BOOK | | |
| AREAS CHECKED | | |

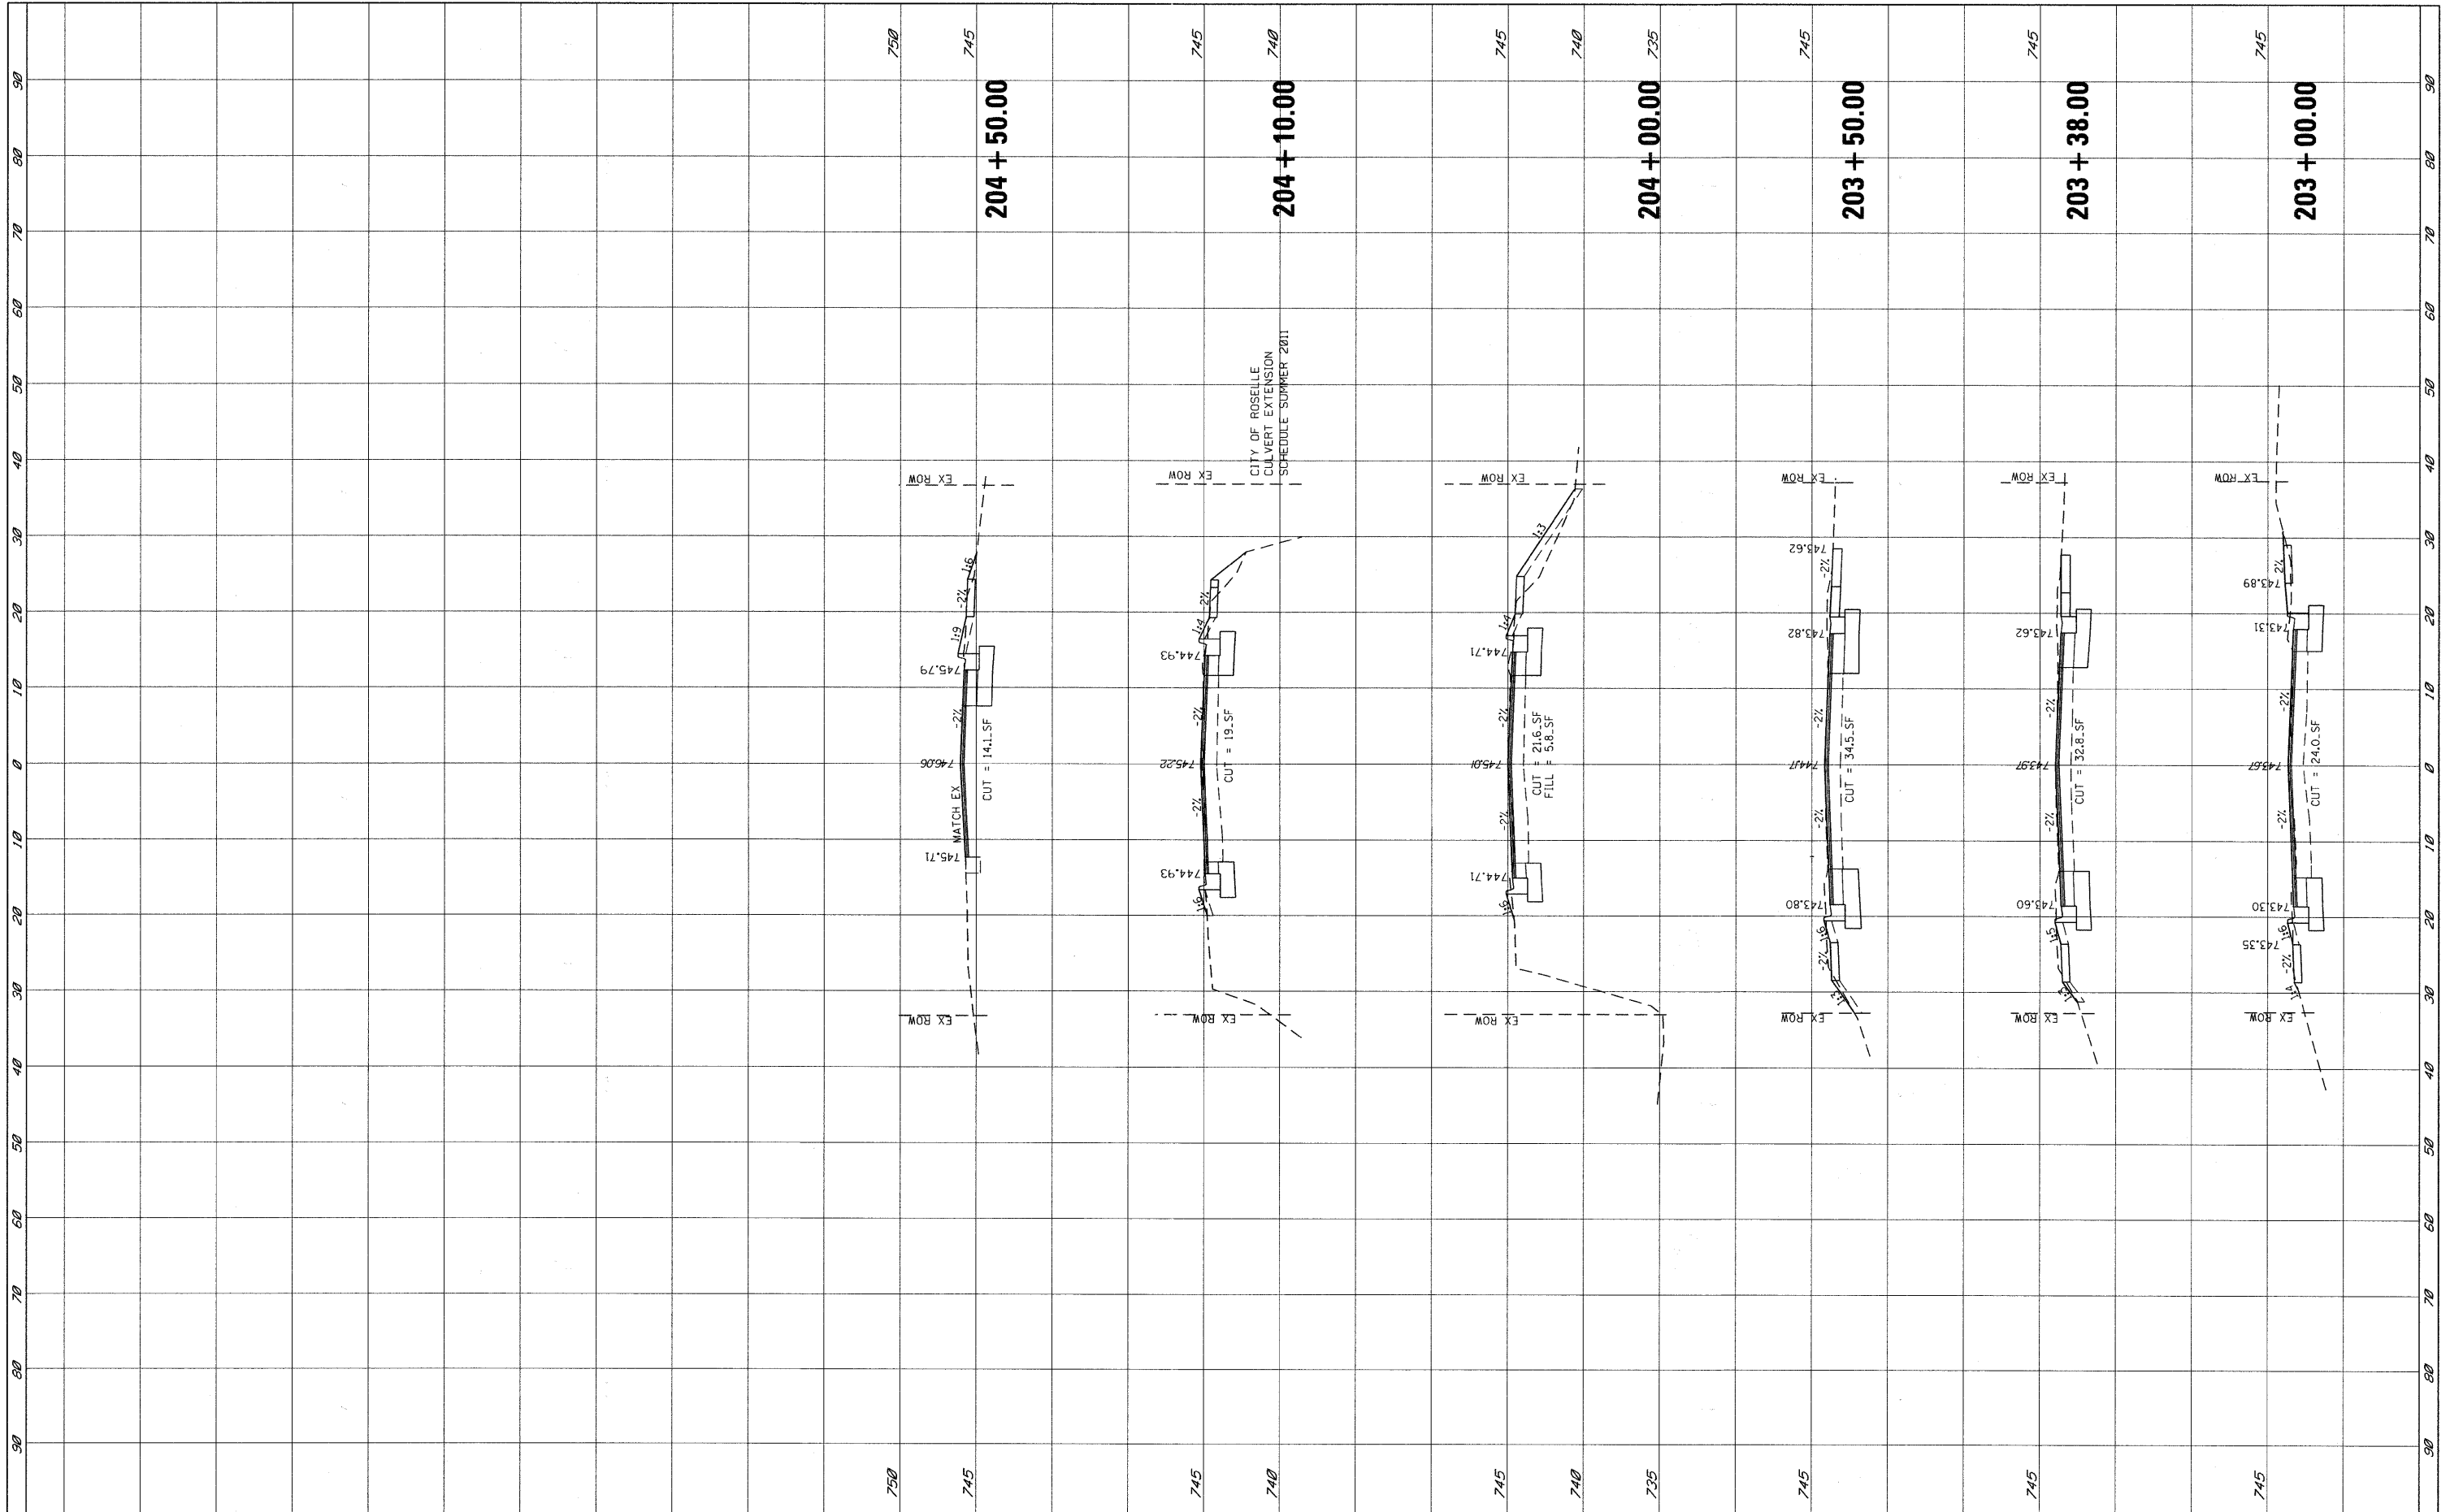

FILE NAME = P:\2010\ME10015.Roselle.DPCDOT\CADD\Shets\XYS-WALNUT.dgn

USER NAME = Peter

PLOT SCALE = 10.0000' / IN.

PLOT DATE = 8/15/2011

DESIGNED -

DRAWN - JEB

CHECKED - TVN

DATE -

REVISED -

REVISED -

REVISED -

REVISED -

**STATE OF ILLINOIS
DEPARTMENT OF TRANSPORTATION**

CROSS SECTION - WALNUT STREET

SCALE: SHEET NO. OF SHEETS STA. 203+00.00 TO STA. 204+50.00

| | | | | |
|---|----------------|--------|--------------------|-----------|
| F.A.P. RTE. | SECTION | COUNTY | TOTAL SHEETS | SHEET NO. |
| 364 | 07-00184-12-CH | DUPAGE | 49 | 38 |
| FED. ROAD DIST. NO. [ILLINOIS] FED. AID PROJECT | | | CONTRACT NO. 63611 | |