

PLOT DATE = 6/25/2011
 FILE NAME = \\S:\CL\ENR\1825-Supp\1825-001\1825-001.dwg
 USER NAME = jrb
 FILE SCALE = 1/8" = 1' / IN.
 USER NAME = jrb


FINAL SURVEY
 SURVEY BOOK
 NOTE BOOK
 CHECKED 50
 BY

ORIGINAL SURVEY
 SURVEY BOOK
 NOTE BOOK
 CHECKED 50
 BY

DATE

DATE

CROSS SECTION NOTES
 1. A TWO FOOT WIDE GRASS SHOULDER SHALL BE INSTALLED AT 2% CROSS SLOPE ADJACENT TO THE PROPOSED BIKE TRAIL (SEE TYPICAL SECTIONS).

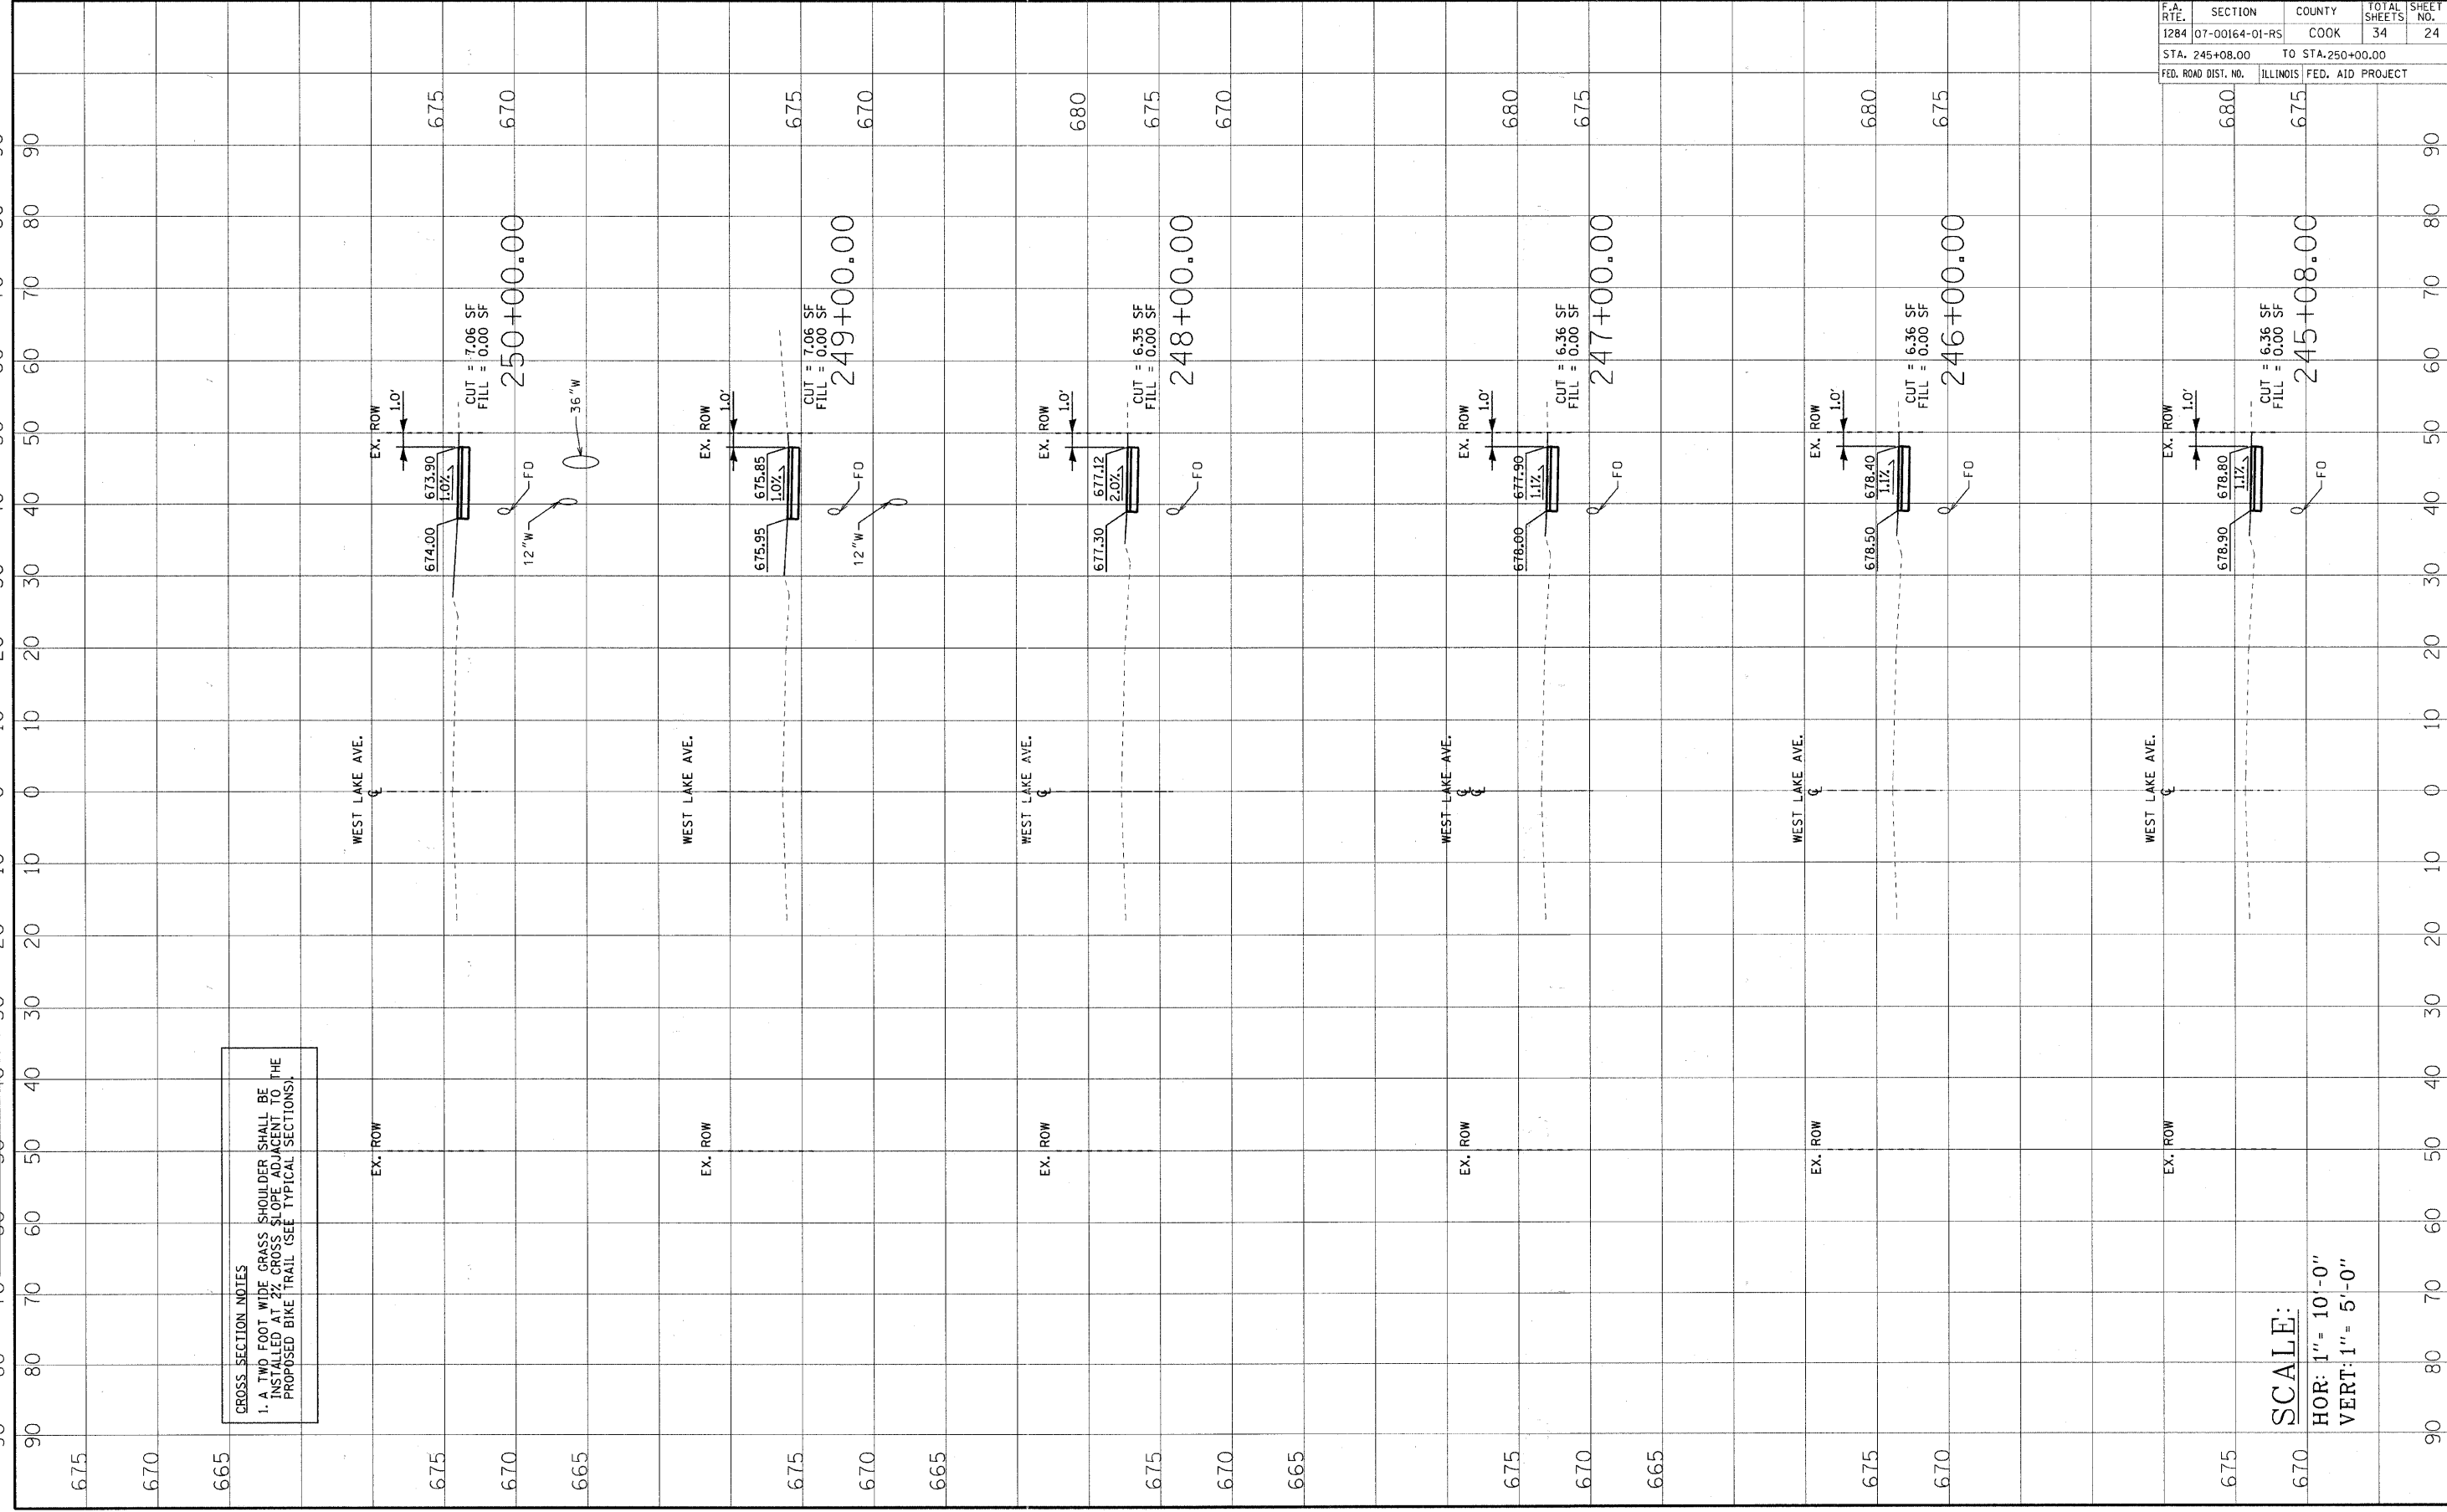

SCALE:
 HOR: 1" = 10'-0"
 VERT: 1" = 5'-0"

CONTRACT NO. 63612			
F.A. RT. NO.	SECTION	COUNTY	TOTAL SHEETS
1284	07-00164-01-RS	COOK	34
STA. 245+08.00		TO STA. 250+00.00	
FED. ROAD DIST. NO.	ILLINOIS	FED. AID PROJECT	SHEET NO.
			24