


ORIGINAL SURVEY BY: DATE:  
 SURVEYED BY: DATE:  
 NOTE BOOK NO.:  
 TEMPLATE NO.:

FINAL SURVEY BY: DATE:  
 SURVEYED BY: DATE:  
 NOTE BOOK NO.:  
 TEMPLATE NO.:

PLOT DATE = 6/20/2011  
 FILE NAME = \\BKLFILES\p\1\10225-Shop\4\10225\10225-Central\Bike Trail\10225-CROSS SECTIONS.dgn  
 PLOT SCALE = 1/8" = 1' IN.  
 USER NAME =

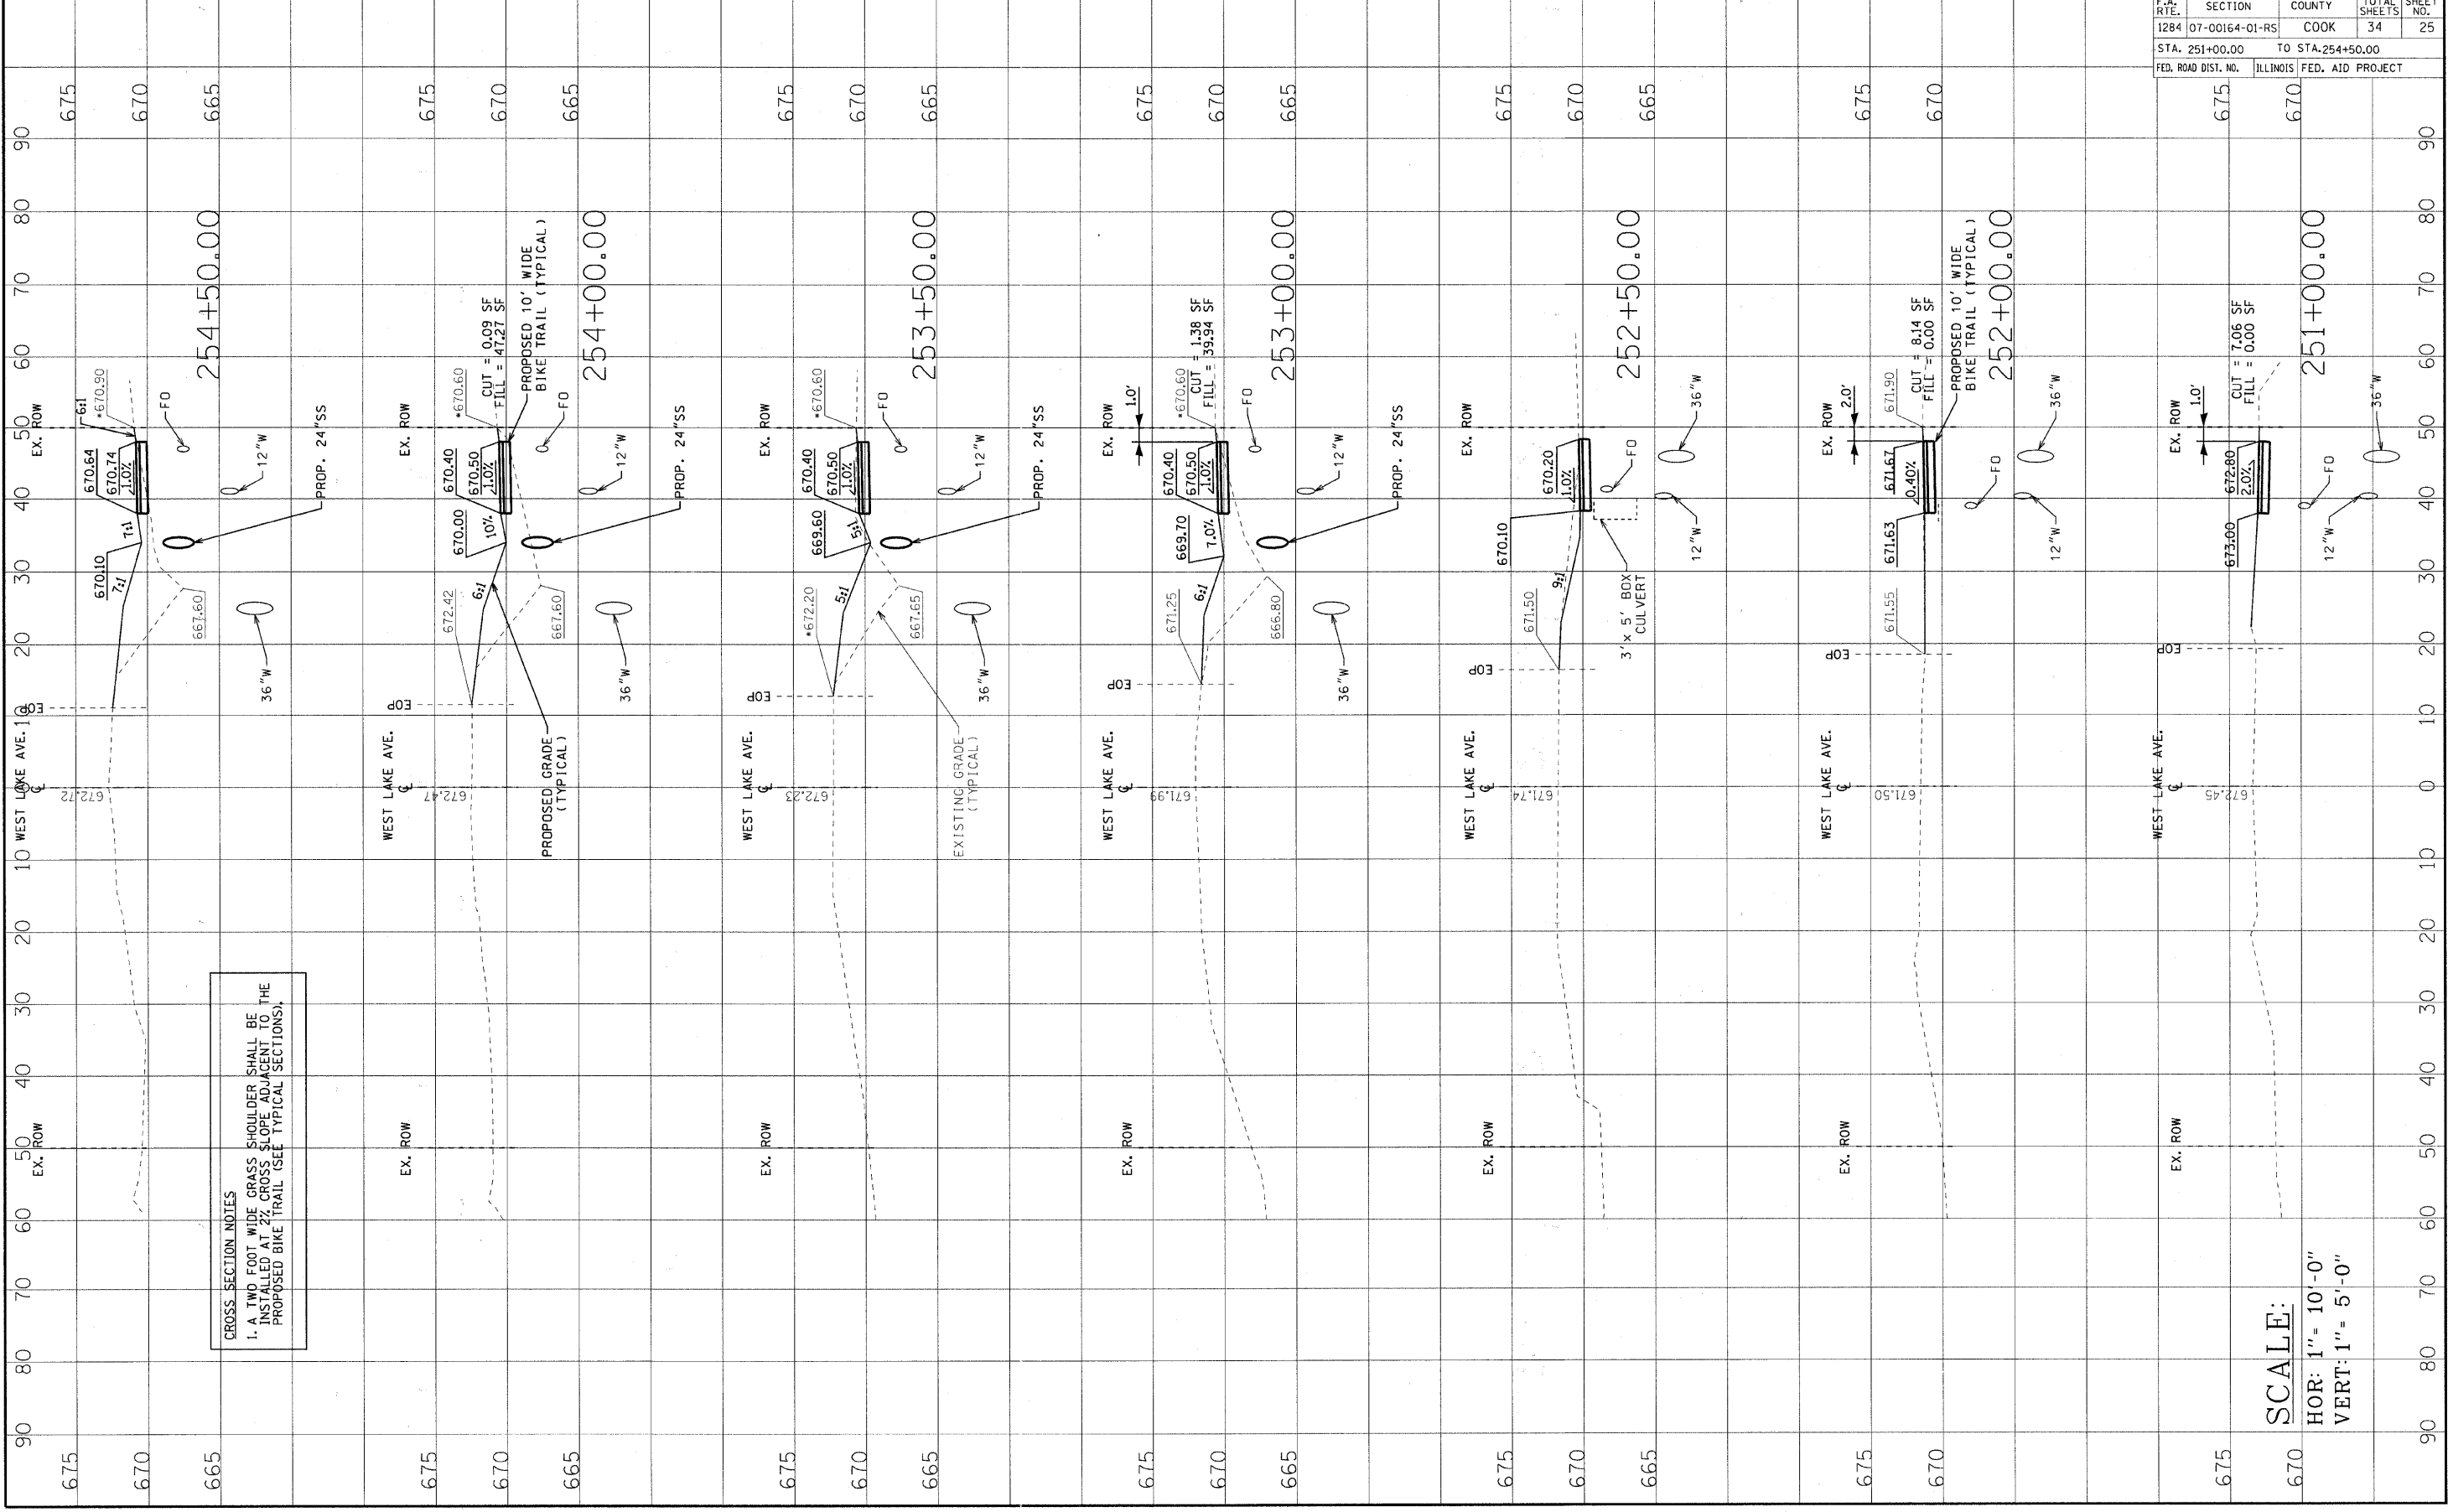

CROSS SECTION NOTES  
 1. A TWO FOOT WIDE GRASS SHOULDER SHALL BE INSTALLED AT 2% CROSS SLOPE ADJACENT TO THE PROPOSED BIKE TRAIL (SEE TYPICAL SECTIONS).

SCALE:  
 HOR: 1" = 10'-0"  
 VERT: 1" = 5'-0"

CONTRACT NO. 63612			
F.A. RTE.	SECTION	COUNTY	TOTAL SHEETS
1284	07-00164-01-RS	COOK	34
STA. 251+00.00 TO STA. 254+50.00			
FED. ROAD DIST. NO.	ILLINOIS	FED. AID PROJECT	SHEET NO.
675	670		25