


F.A. RTE.	SECTION	COUNTY	TOTAL SHEETS
1284	07-00164-01-R5	COOK	34
STA. 255+00.00		TO STA. 257+50.00	
FED. ROAD DIST. NO.		ILLINOIS FED. AID PROJECT	

FINAL SURVEY	DATE
NO. _____	_____
BY _____	_____

ORIGINAL SURVEY	DATE
NO. _____	_____
BY _____	_____

PLOT DATE = 6/20/2011
 FILE NAME = \\S:\CLES\p\p\G:\IN\110025-Sup\677\EG\110025-07 West Services\Commuter Bike Trail\VDON\CROSS SECTIONS.dgn
 PLOT SCALE = 1/8" = 1'-0" / IN.
 USER NAME = 522-hm

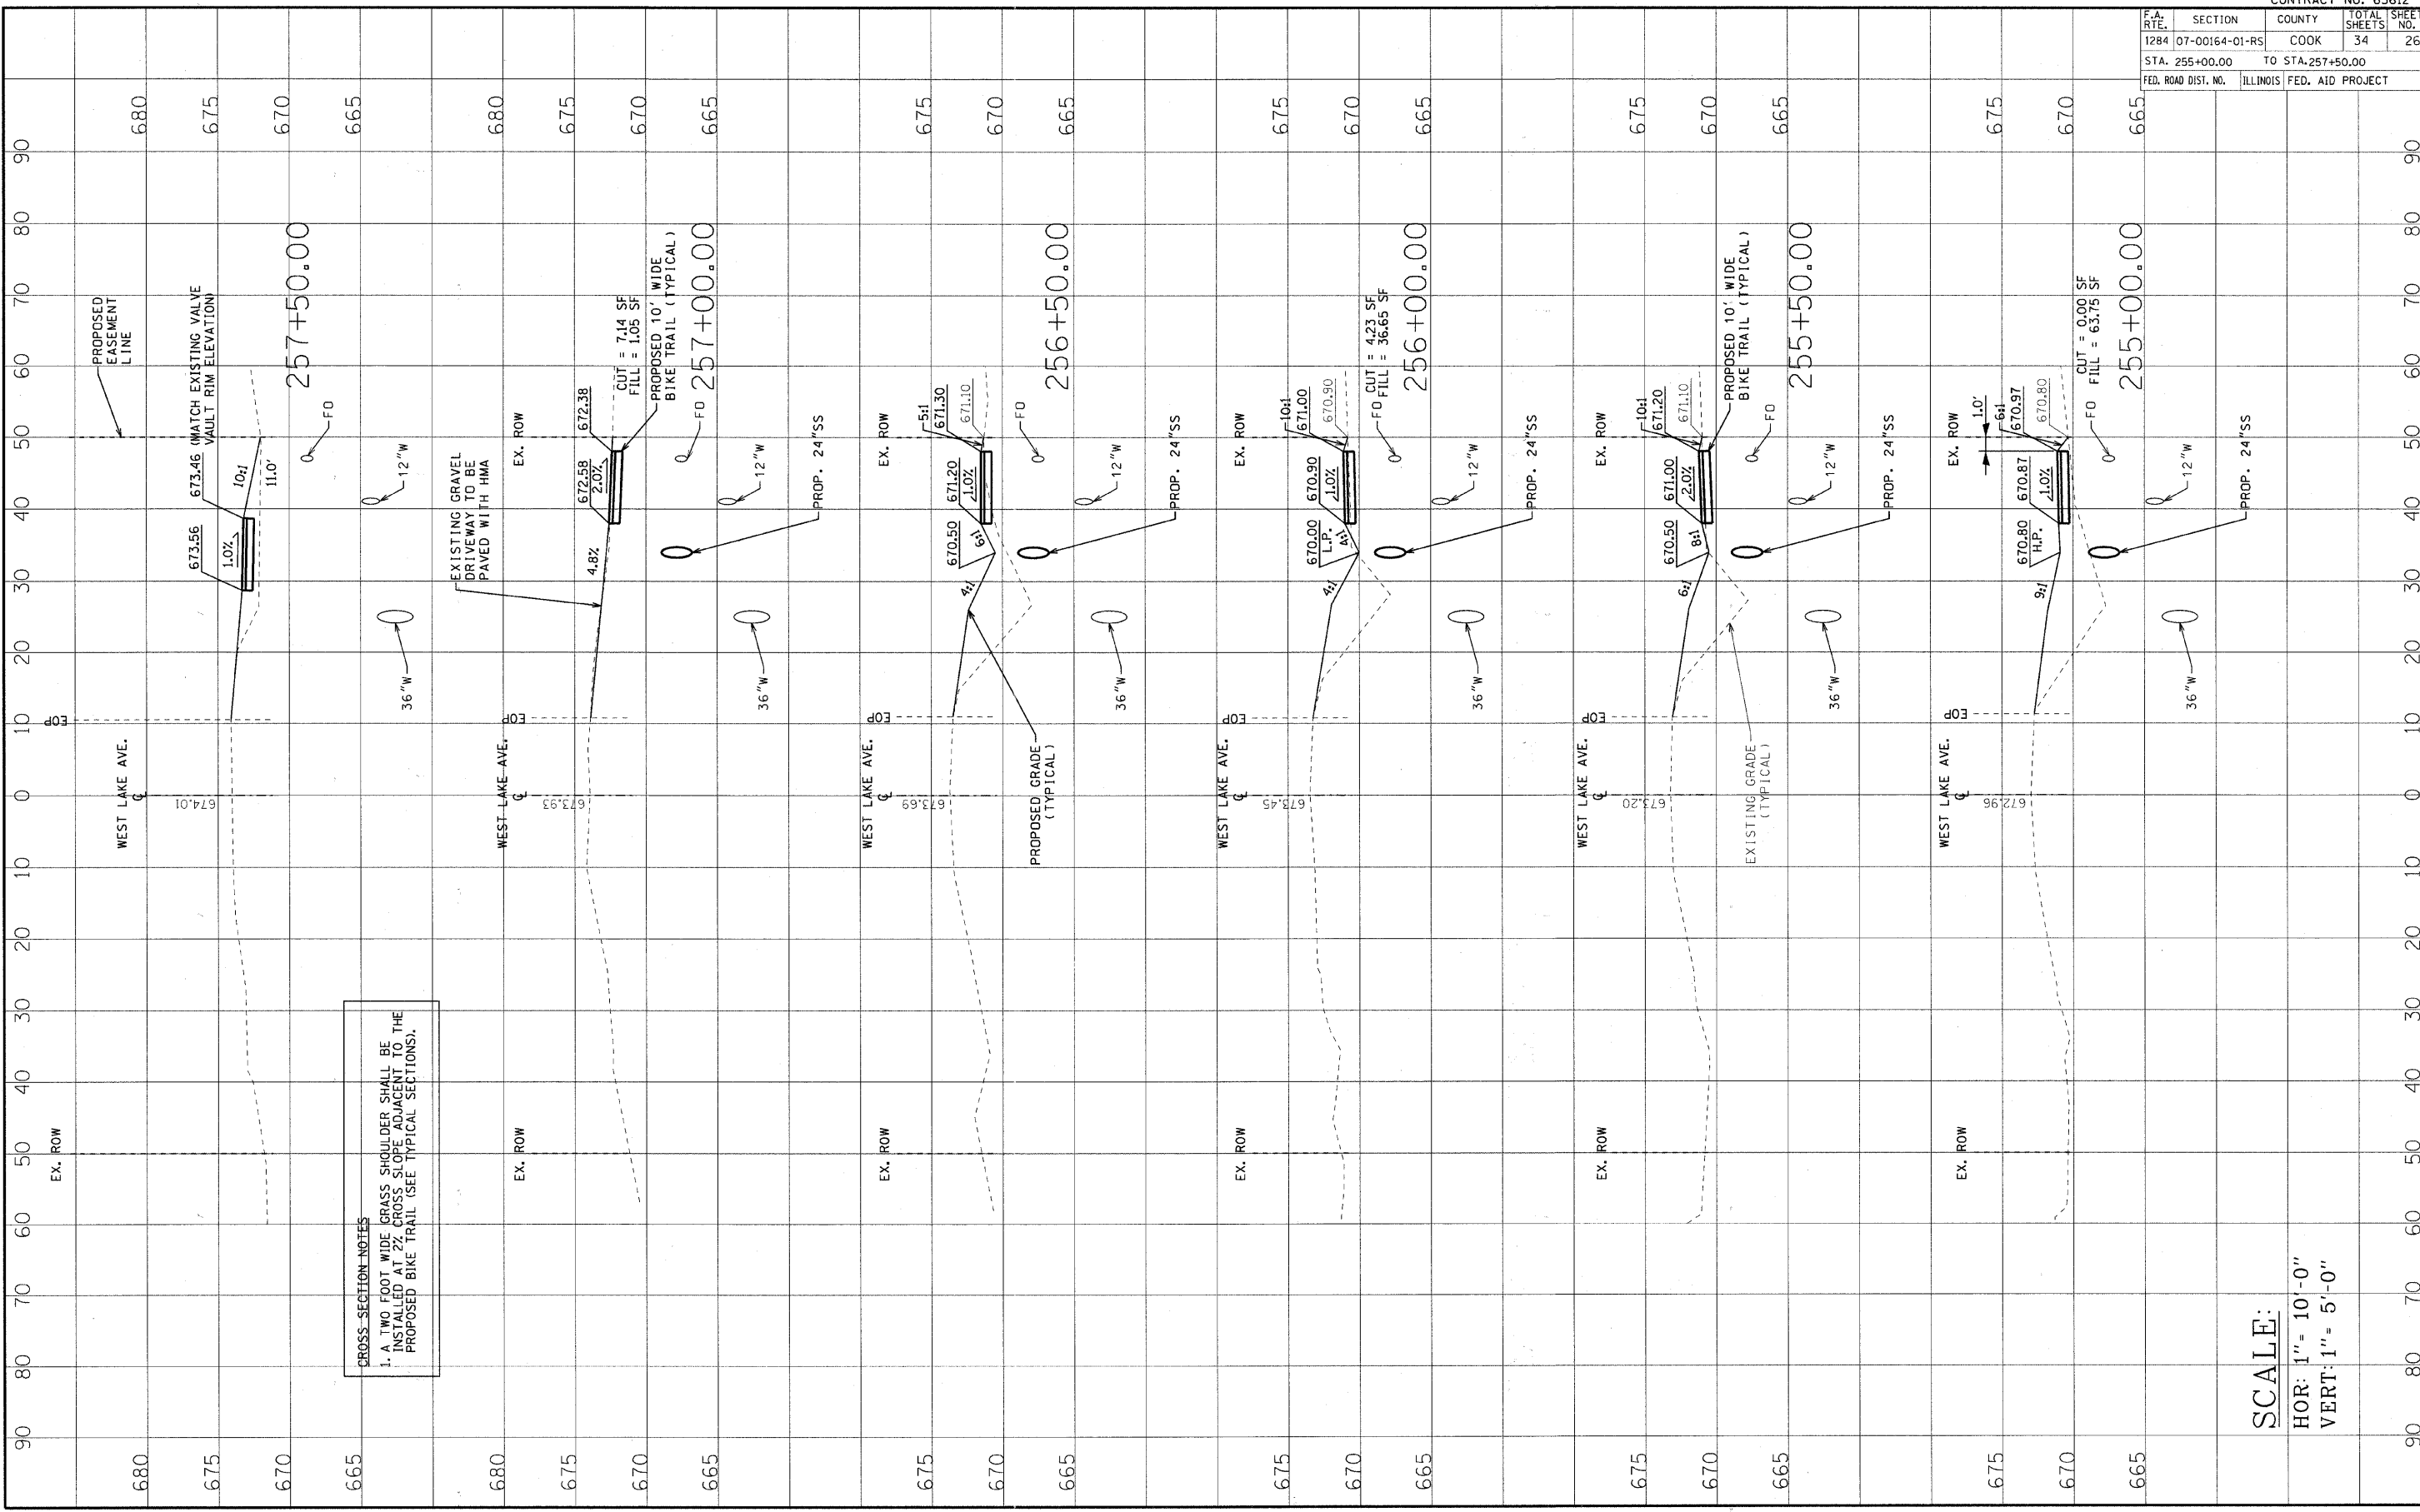

CROSS-SECTION NOTES
 1. A TWO FOOT WIDE GRASS SHOULDER SHALL BE INSTALLED AT 2% CROSS SLOPE ADJACENT TO THE PROPOSED BIKE TRAIL (SEE TYPICAL SECTIONS).

SCALE:
 HOR: 1" = 10'-0"
 VERT: 1" = 5'-0"