


PLOT DATE = 6/29/2011
 FILE NAME = \\BKLFSV\proj\GL\WV10025-Supp\Notes\EG\WV10025-Supp\SECTION CROSS SECTIONS.dgn
 USER NAME = B22-hm

ORIGINAL SURVEY
 SURVEYED BY: _____
 PLOTTED BY: _____
 DATE: _____
 NOTE BOOK NO.: _____
 AREAS CHECKED: _____

FINAL SURVEY
 SURVEYED BY: _____
 PLOTTED BY: _____
 DATE: _____
 NOTE BOOK NO.: _____
 AREAS CHECKED: _____

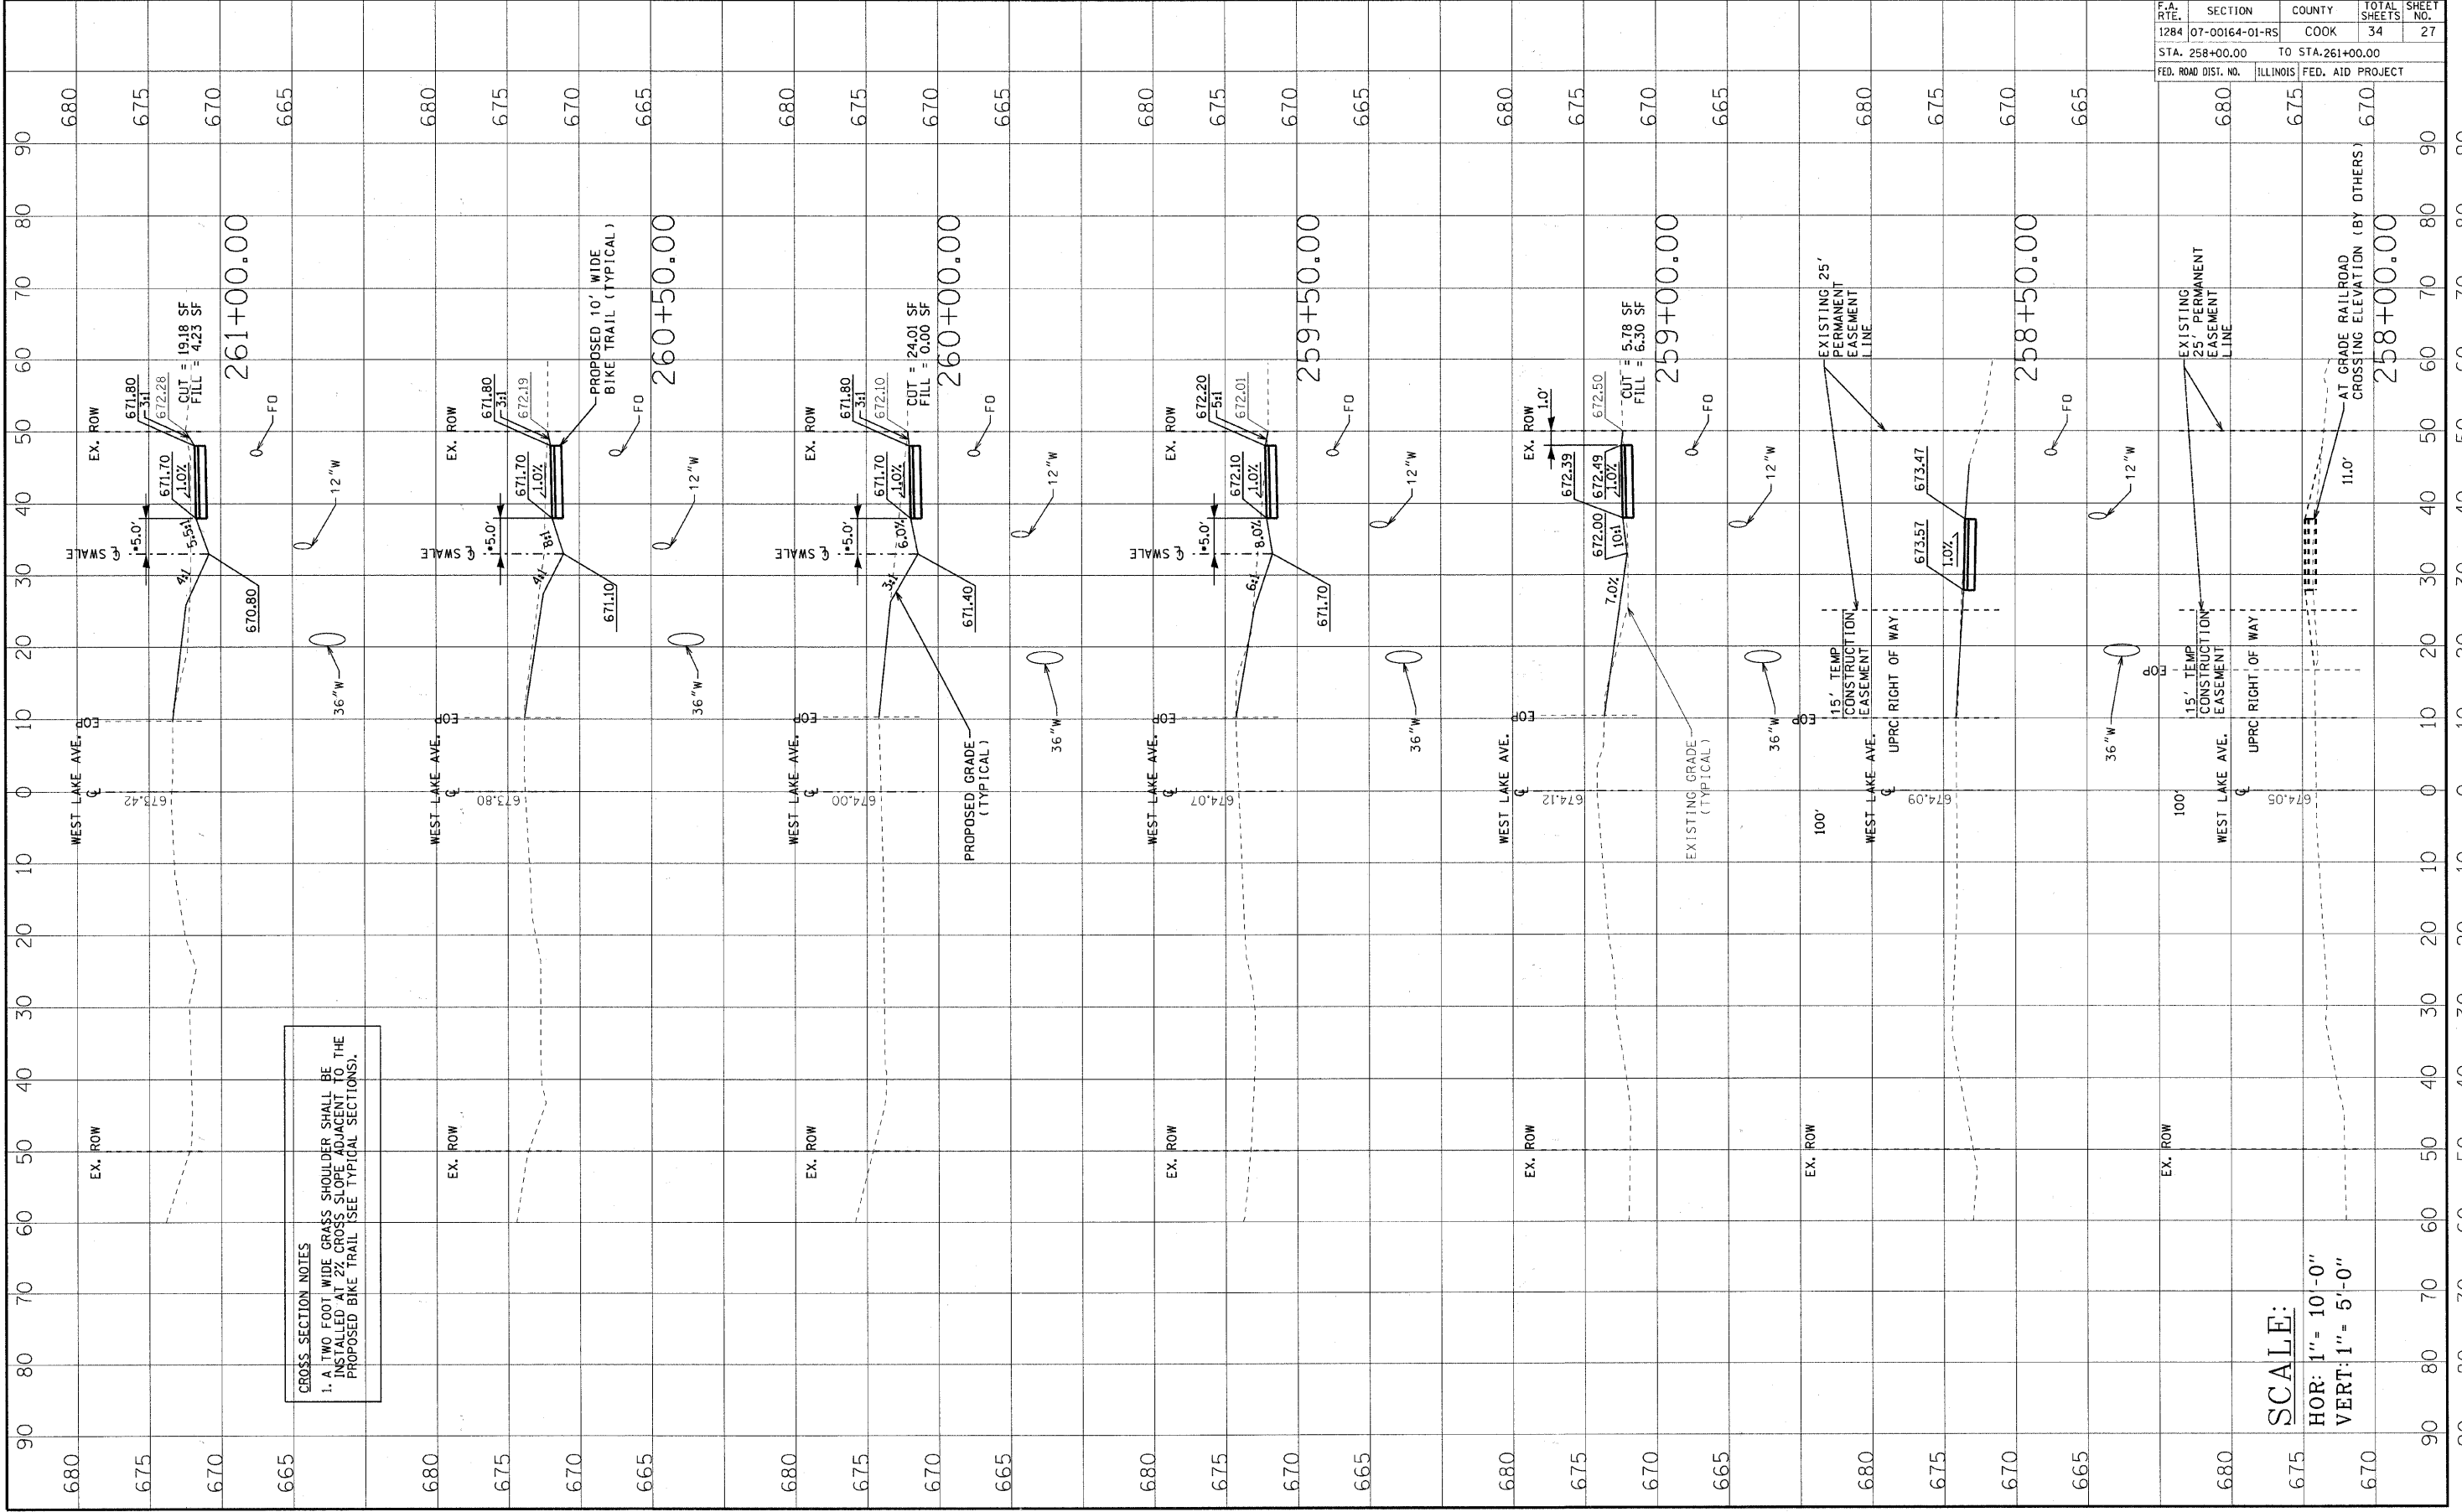

CROSS SECTION NOTES
 1. A TWO FOOT WIDE GRASS SHOULDER SHALL BE INSTALLED AT 2% CROSS SLOPE ADJACENT TO THE PROPOSED BIKE TRAIL (SEE TYPICAL SECTIONS).

SCALE:
 HOR: 1" = 10'-0"
 VERT: 1" = 5'-0"

CONTRACT NO. 63612			
F.A. RTE. 1284	SECTION 07-00164-01-R5	COUNTY COOK	TOTAL SHEETS 34
STA. 258+00.00 TO STA. 261+00.00		SHEET NO. 27	
FED. ROAD DIST. NO. ILLINOIS	FED. AID PROJECT		