


PLOT DATE = 6/20/2011
 FILE NAME = V:\BKF\ESVP\AQUA\WV110025-Supp\AQUA\WV110025-Cross\SECTION.dwg
 PLOT SCALE = 1/8" = 1'-0" / IN.
 USER NAME = 903-
 NO. 60

ORIGINAL SURVEY
 SURVEYED BY: _____
 CHECKED BY: _____
 DATE: _____

FINAL SURVEY
 SURVEYED BY: _____
 CHECKED BY: _____
 DATE: _____

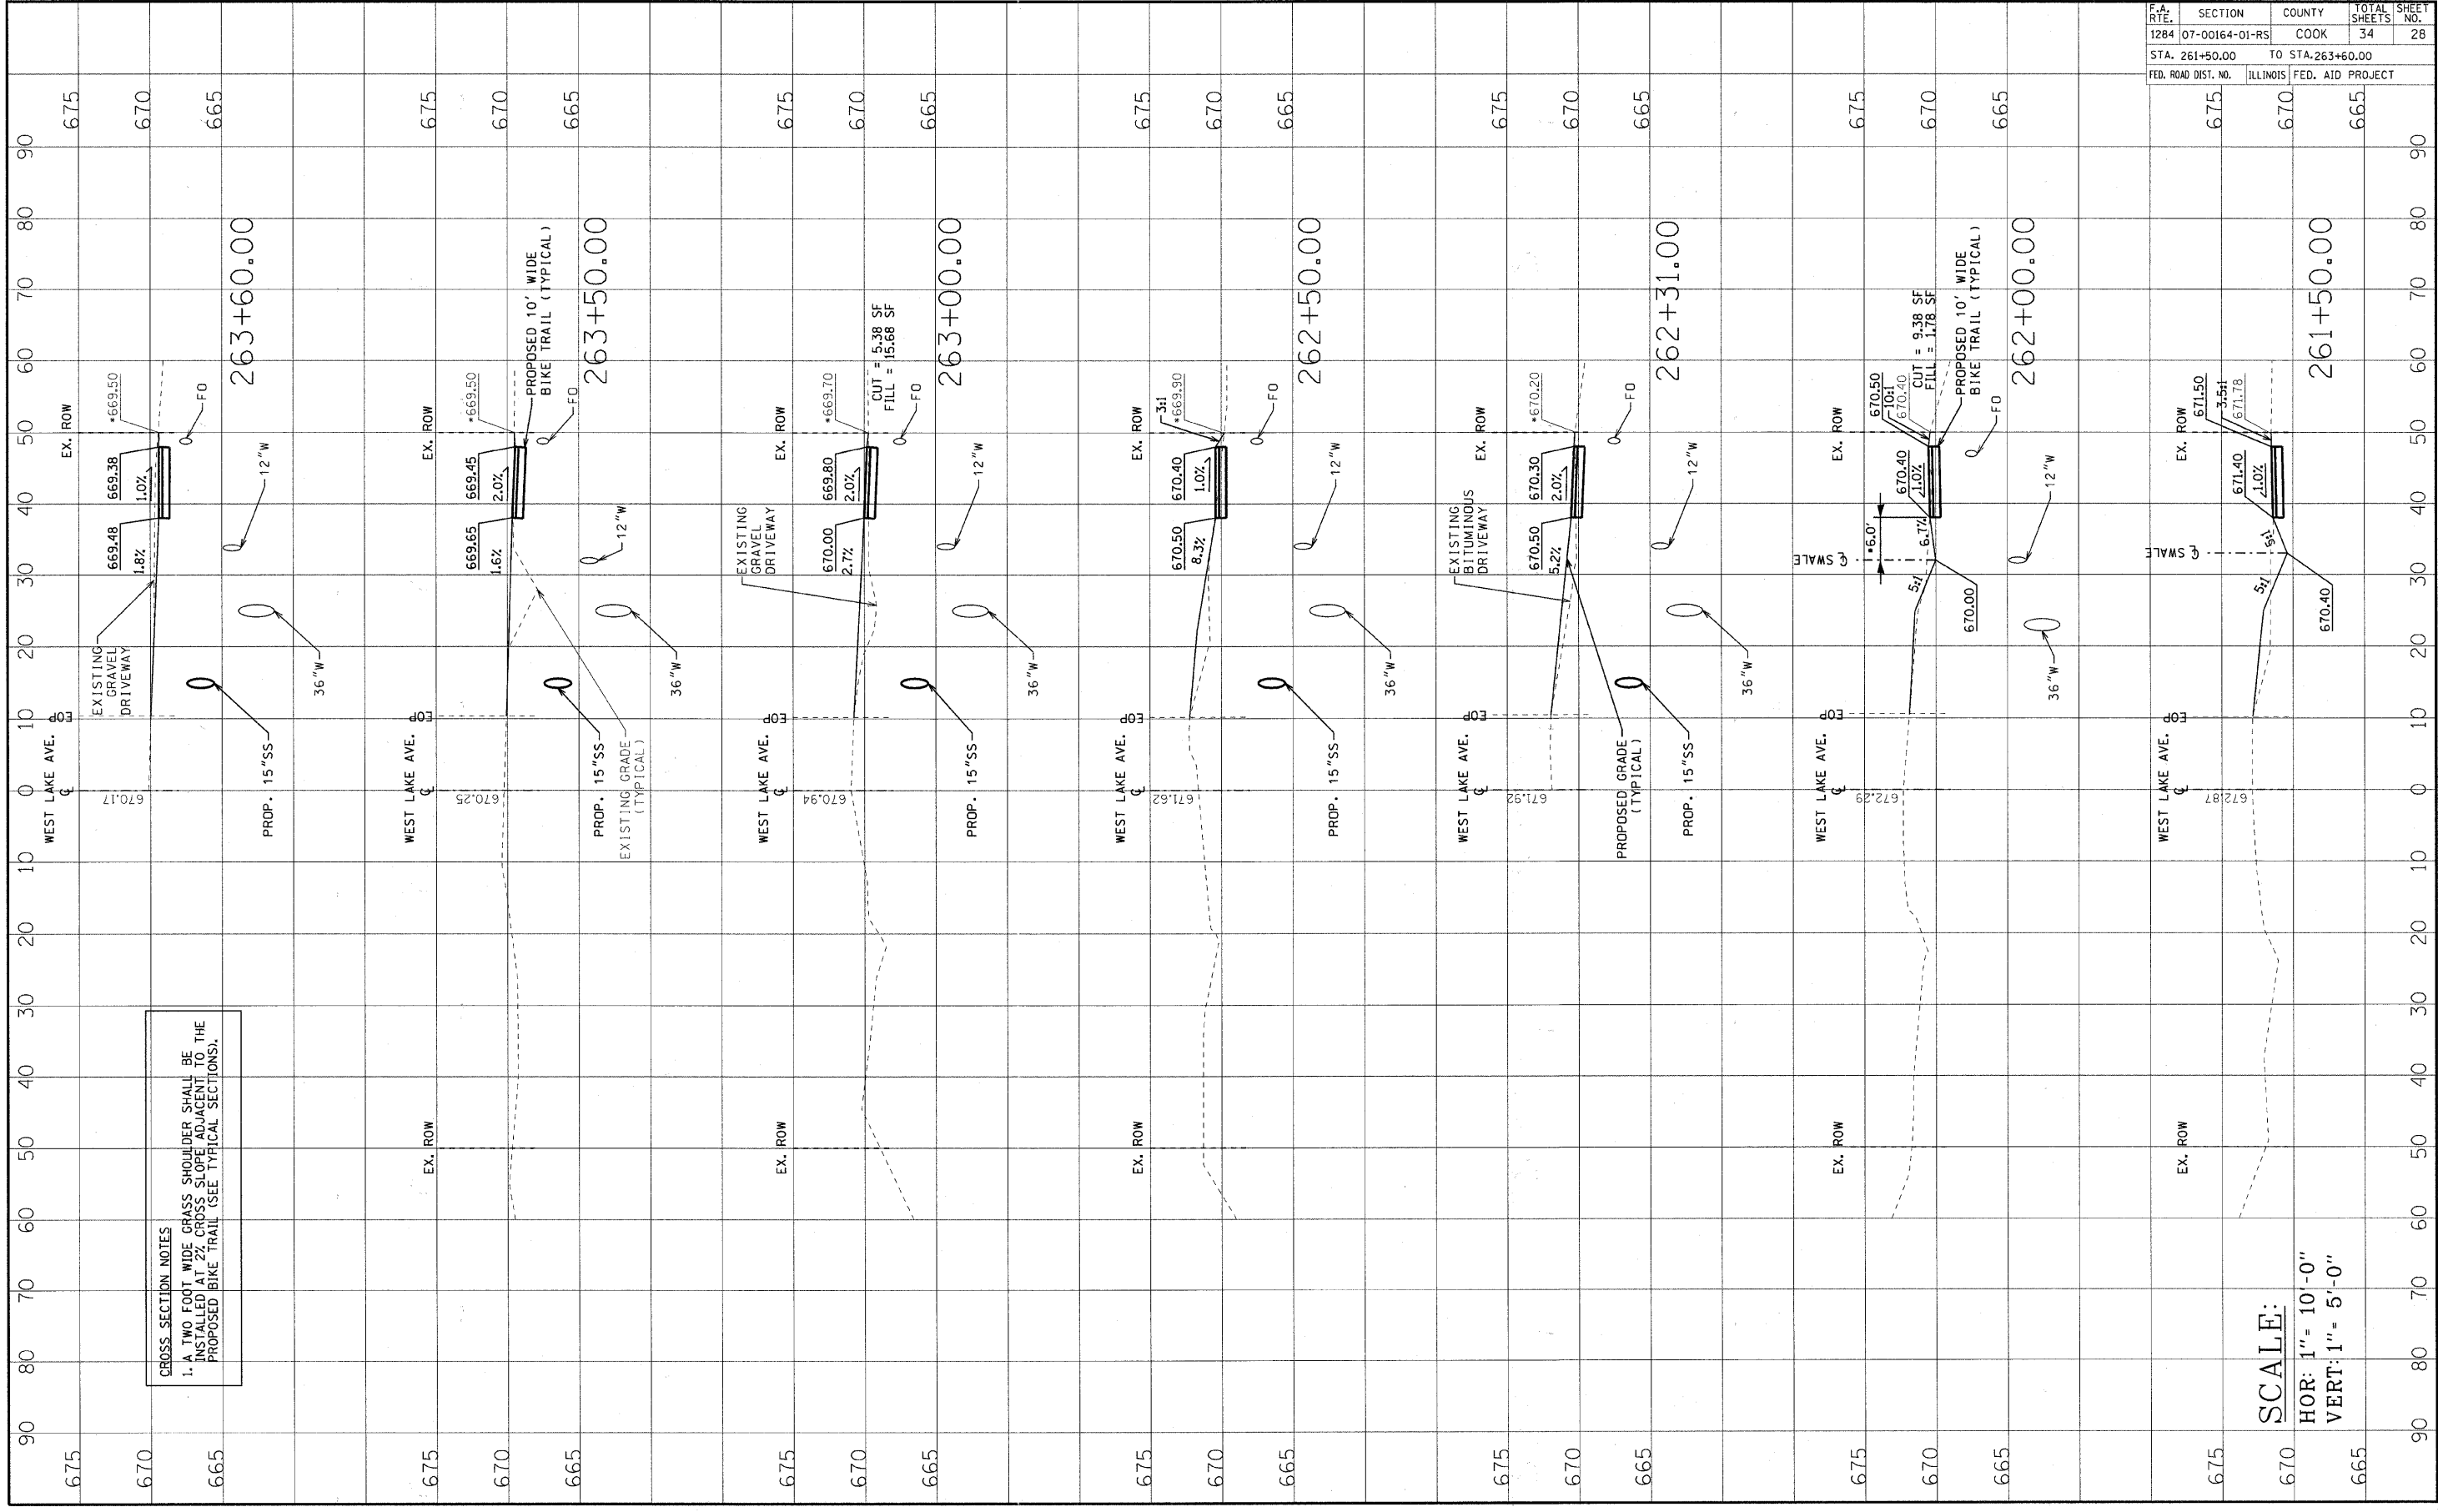

CROSS SECTION NOTES
 1. A TWO FOOT WIDE GRASS SHOULDER SHALL BE INSTALLED AT 2% CROSS SLOPE ADJACENT TO THE PROPOSED BIKE TRAIL (SEE TYPICAL SECTIONS).

SCALE:
 HOR: 1" = 10'-0"
 VERT: 1" = 5'-0"

CONTRACT NO. 63612			
F.A. RTE.	SECTION	COUNTY	TOTAL SHEET NO.
1284	07-00164-01-RS	COOK	34
STA. 261+50.00		TO STA. 263+60.00	
FED. ROAD DIST. NO.	ILLINOIS	FED. AID PROJECT	
675	670	665	