


PLOT DATE = 6/20/2011
 FILE NAME = \\S:\CLES\SP-4\VL\WV\118825-Subp\118825-Subp.dwg
 USER NAME = jg
 ORIGINAL SURVEY NO. 60
 DATE 70
 SURVEYED BY: []
 CHECKED BY: []

FINAL SURVEY NO. 46
 DATE 50
 SURVEYED BY: []
 CHECKED BY: []

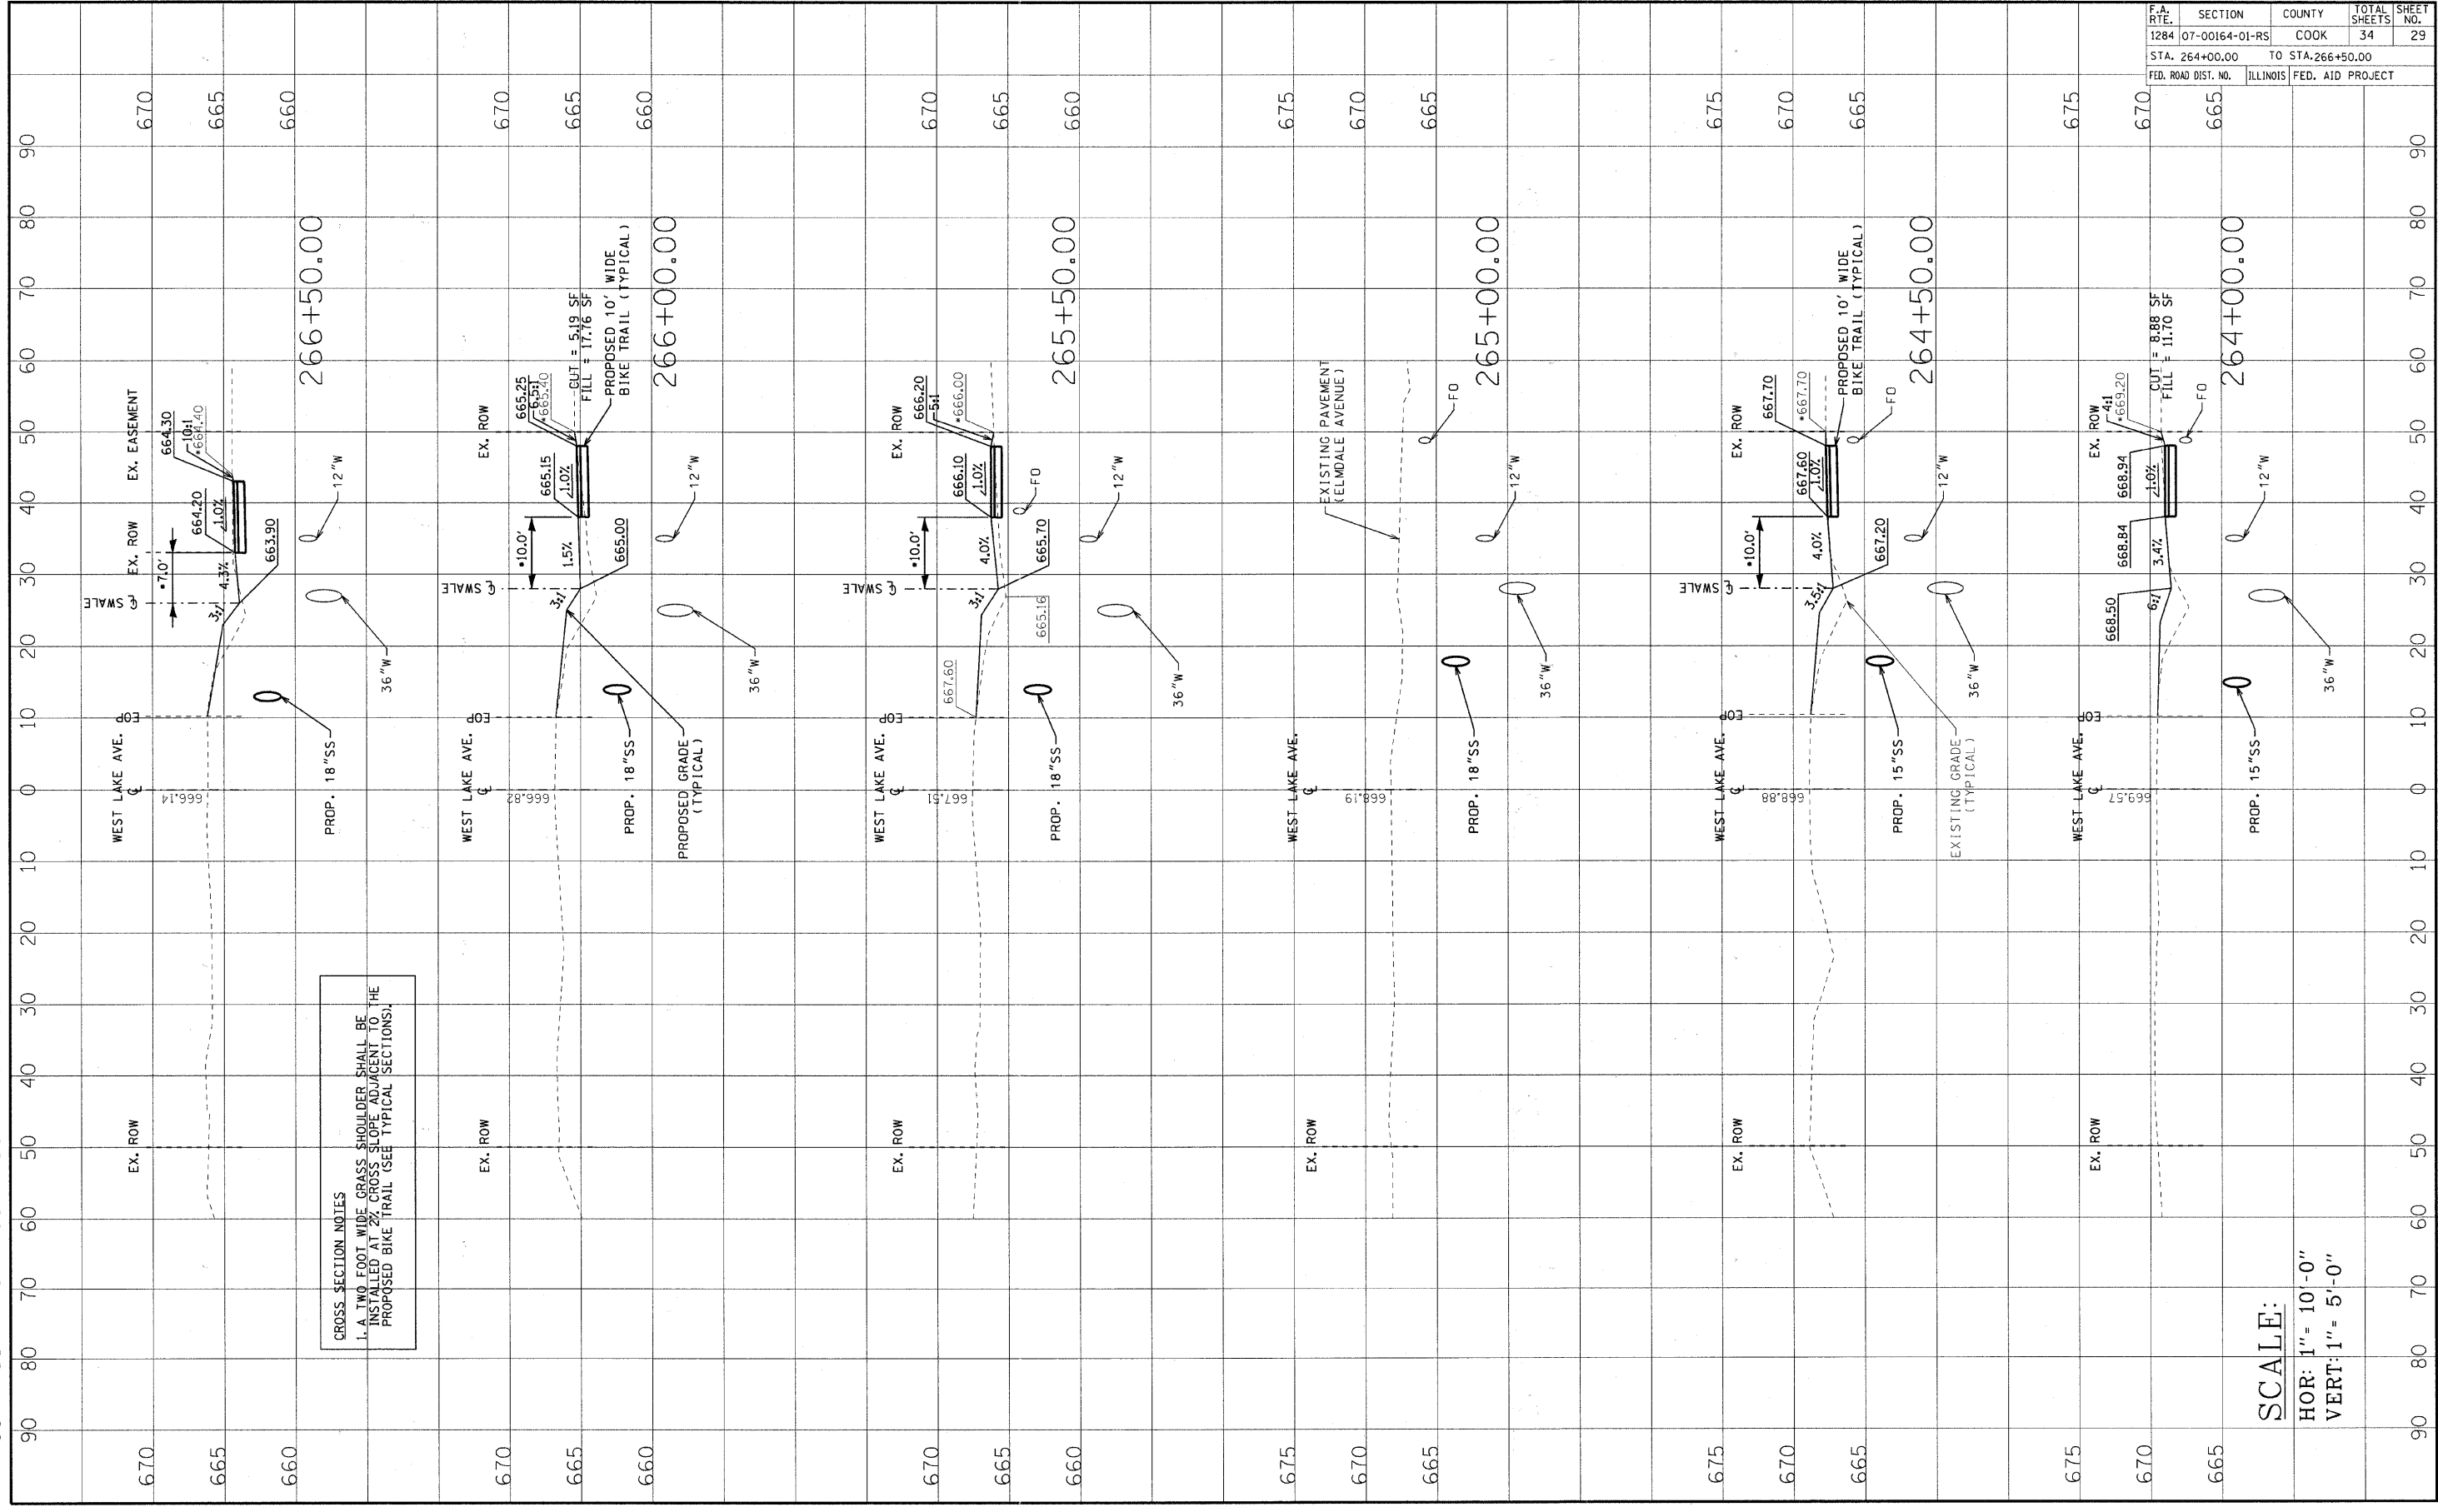

CROSS SECTION NOTES
 1. A TWO FOOT WIDE GRASS SHOULDER SHALL BE INSTALLED AT 2% CROSS SLOPE ADJACENT TO THE PROPOSED BIKE TRAIL (SEE TYPICAL SECTIONS).

SCALE:
 HOR: 1" = 10'-0"
 VERT: 1" = 5'-0"

CONTRACT NO. 63612			
F.A. RTE.	SECTION	COUNTY	TOTAL SHEETS
1284	07-00164-01-RS	COOK	34
STA. 264+00.00		TO STA. 266+50.00	
FED. ROAD DIST. NO.	ILLINOIS	FED. AID PROJECT	