


PLOT DATE = 6/20/2011  
 FILE NAME = \\VKBLESVP2-ANGL\WV110025-Subp\NOTEBOOK\110025\110025.dwg  
 USER NAME = jg

ORIGINAL SURVEY BY DATE  
 SURVEYED BY: [ ] DATE: [ ]  
 CHECKED BY: [ ] DATE: [ ]

FINAL SURVEY BY DATE  
 SURVEYED BY: [ ] DATE: [ ]  
 CHECKED BY: [ ] DATE: [ ]

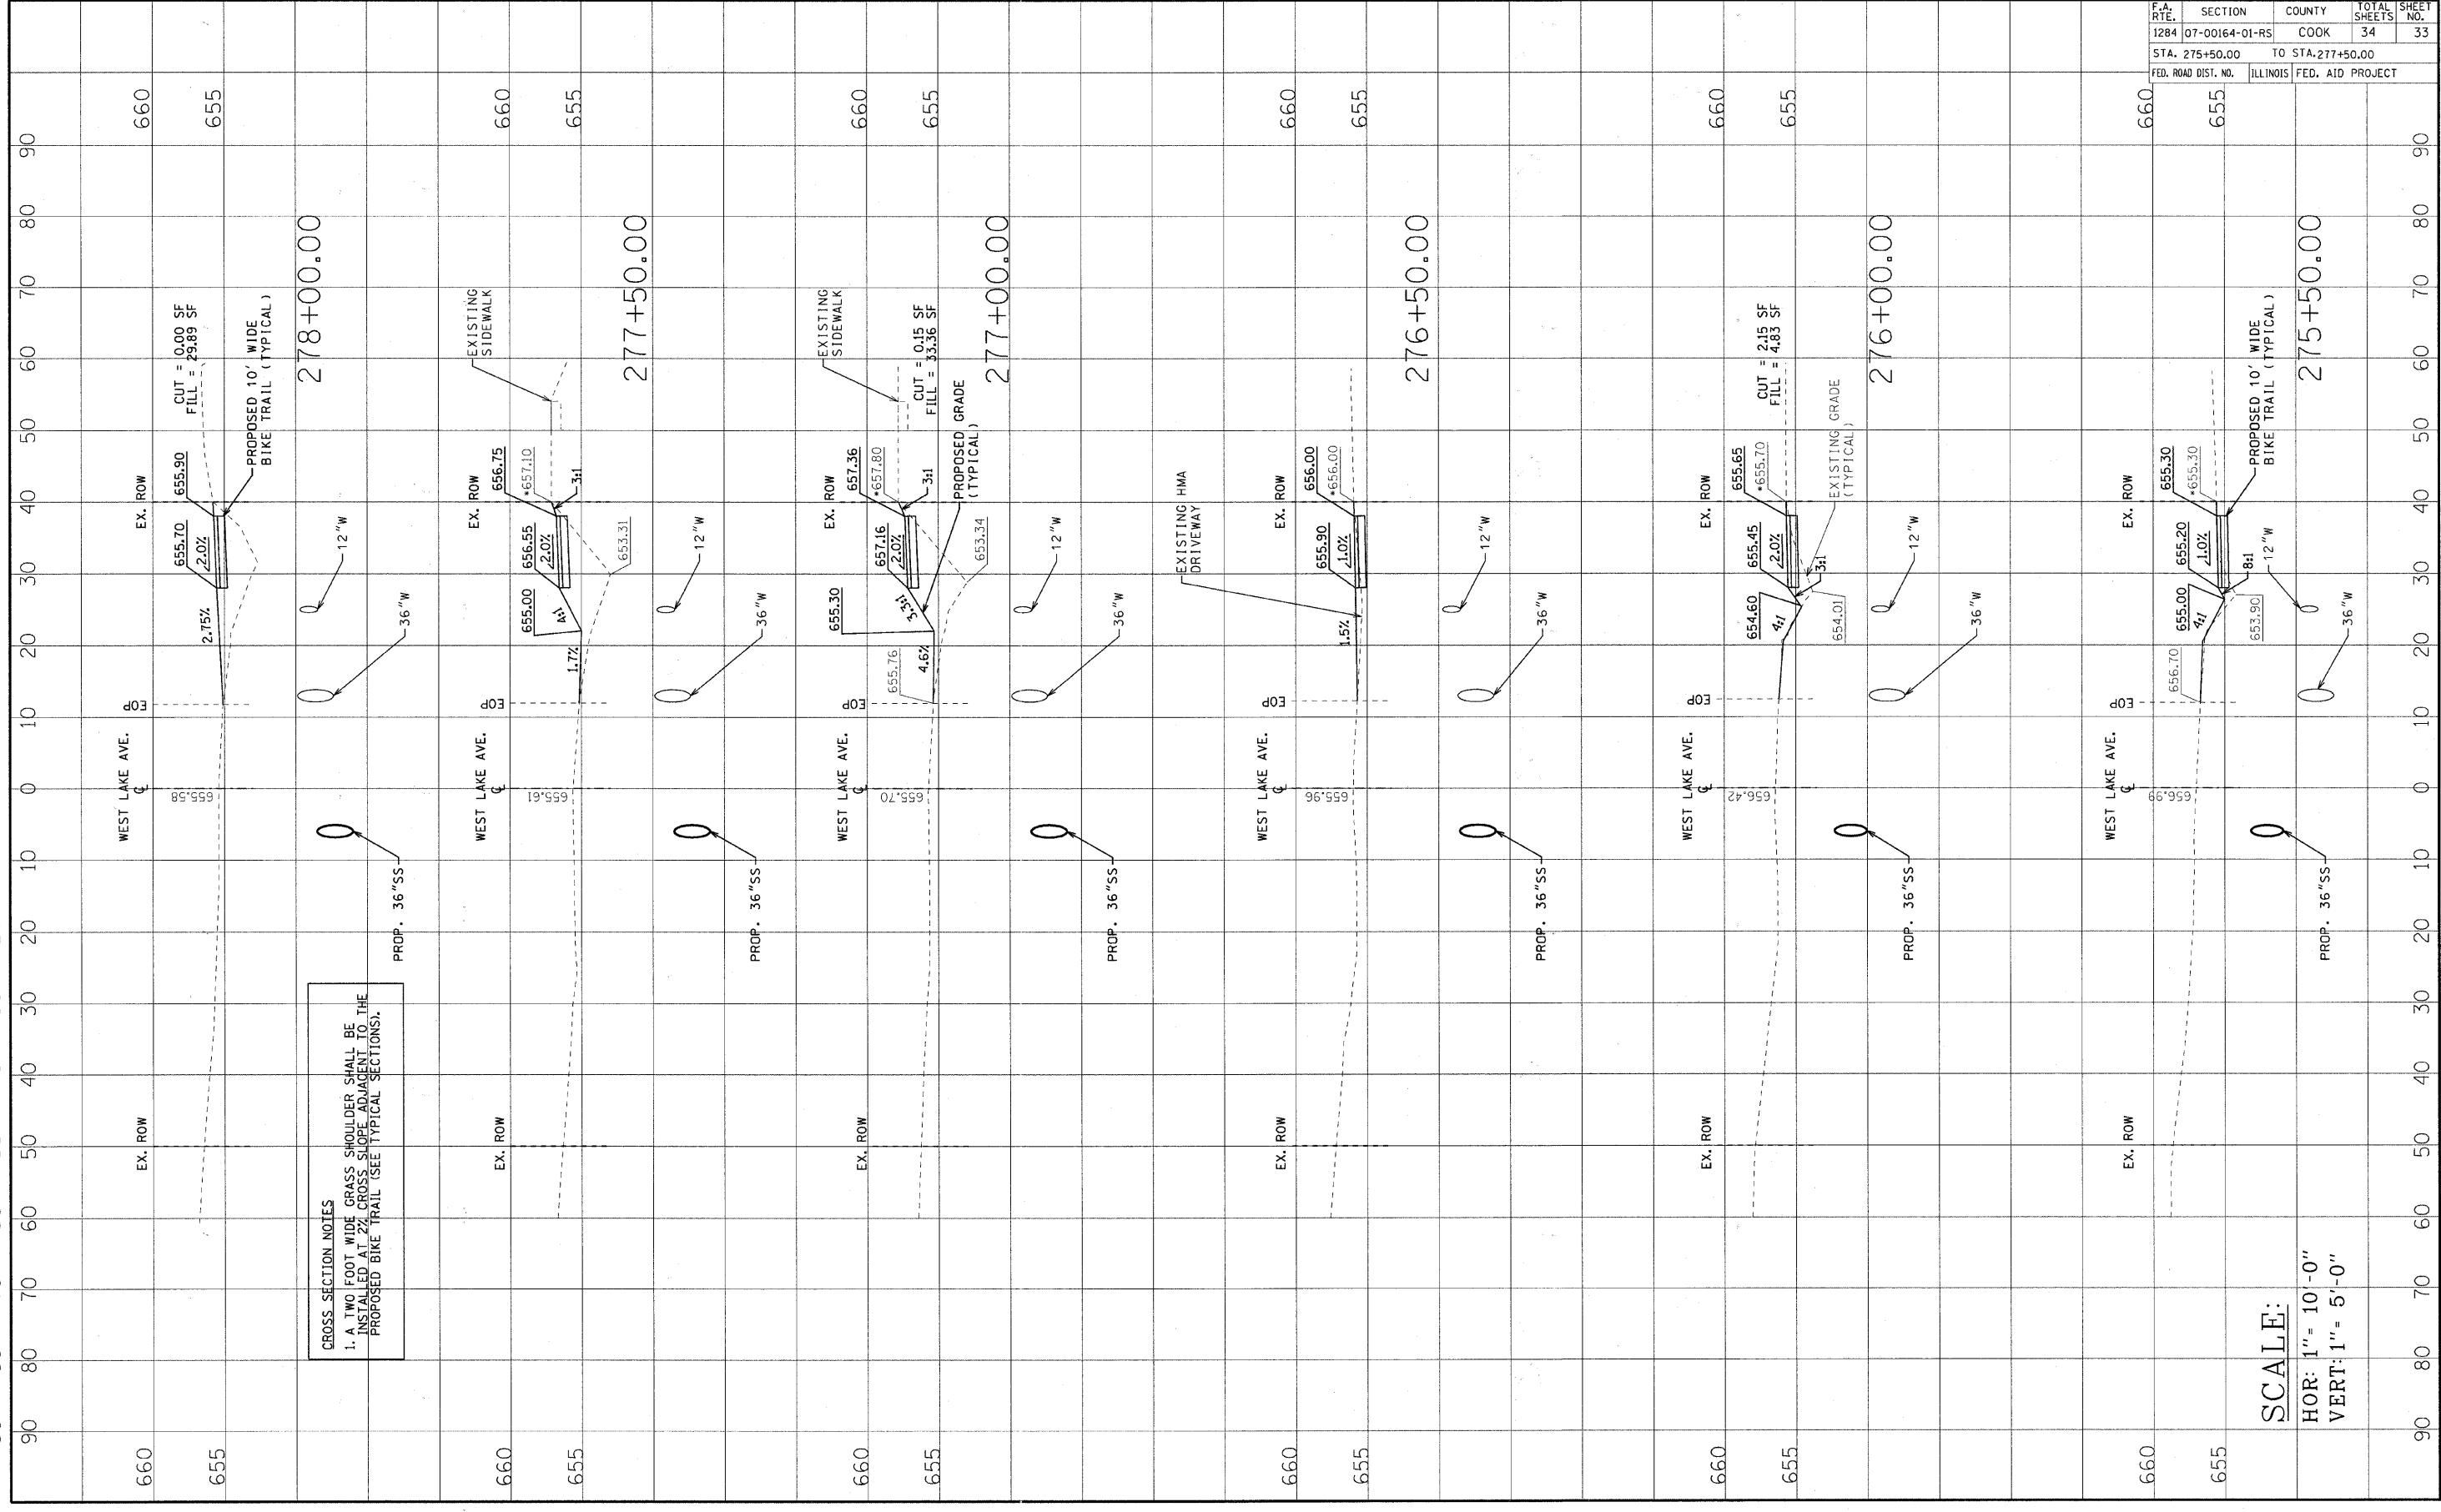

**CROSS SECTION NOTES**  
 1. A TWO FOOT WIDE GRASS SHOULDER SHALL BE INSTALLED AT 2% CROSS SLOPE ADJACENT TO THE PROPOSED BIKE TRAIL (SEE TYPICAL SECTIONS).

**SCALE:**  
 HOR: 1" = 10'-0"  
 VERT: 1" = 5'-0"

CONTRACT NO. 63612				
F.A. RTE.	SECTION	COUNTY	TOTAL SHEETS	SHEET NO.
1284	07-00164-01-RS	COOK	34	33
STA. 275+50.00		TO STA. 277+50.00		
FED. ROAD DIST. NO.	ILLINOIS	FED. AID PROJECT		