


PLOT DATE = 6/25/2011  
 PLOT SCALE = 1/8" = 10'-0" / IN.  
 USER NAME = JAGLW\118225-Sup

ORIGINAL SURVEY NO. 60  
 SURVEY PLOTTED BY JAGLW  
 CHECKED BY JAGLW  
 DATE 6/25/2011

FINAL SURVEY NO. 40  
 SURVEY PLOTTED BY JAGLW  
 CHECKED BY JAGLW  
 DATE 6/25/2011

90 80 70 60 50 40 30 20 10 0 10 20 30 40 50 60 70 80 90

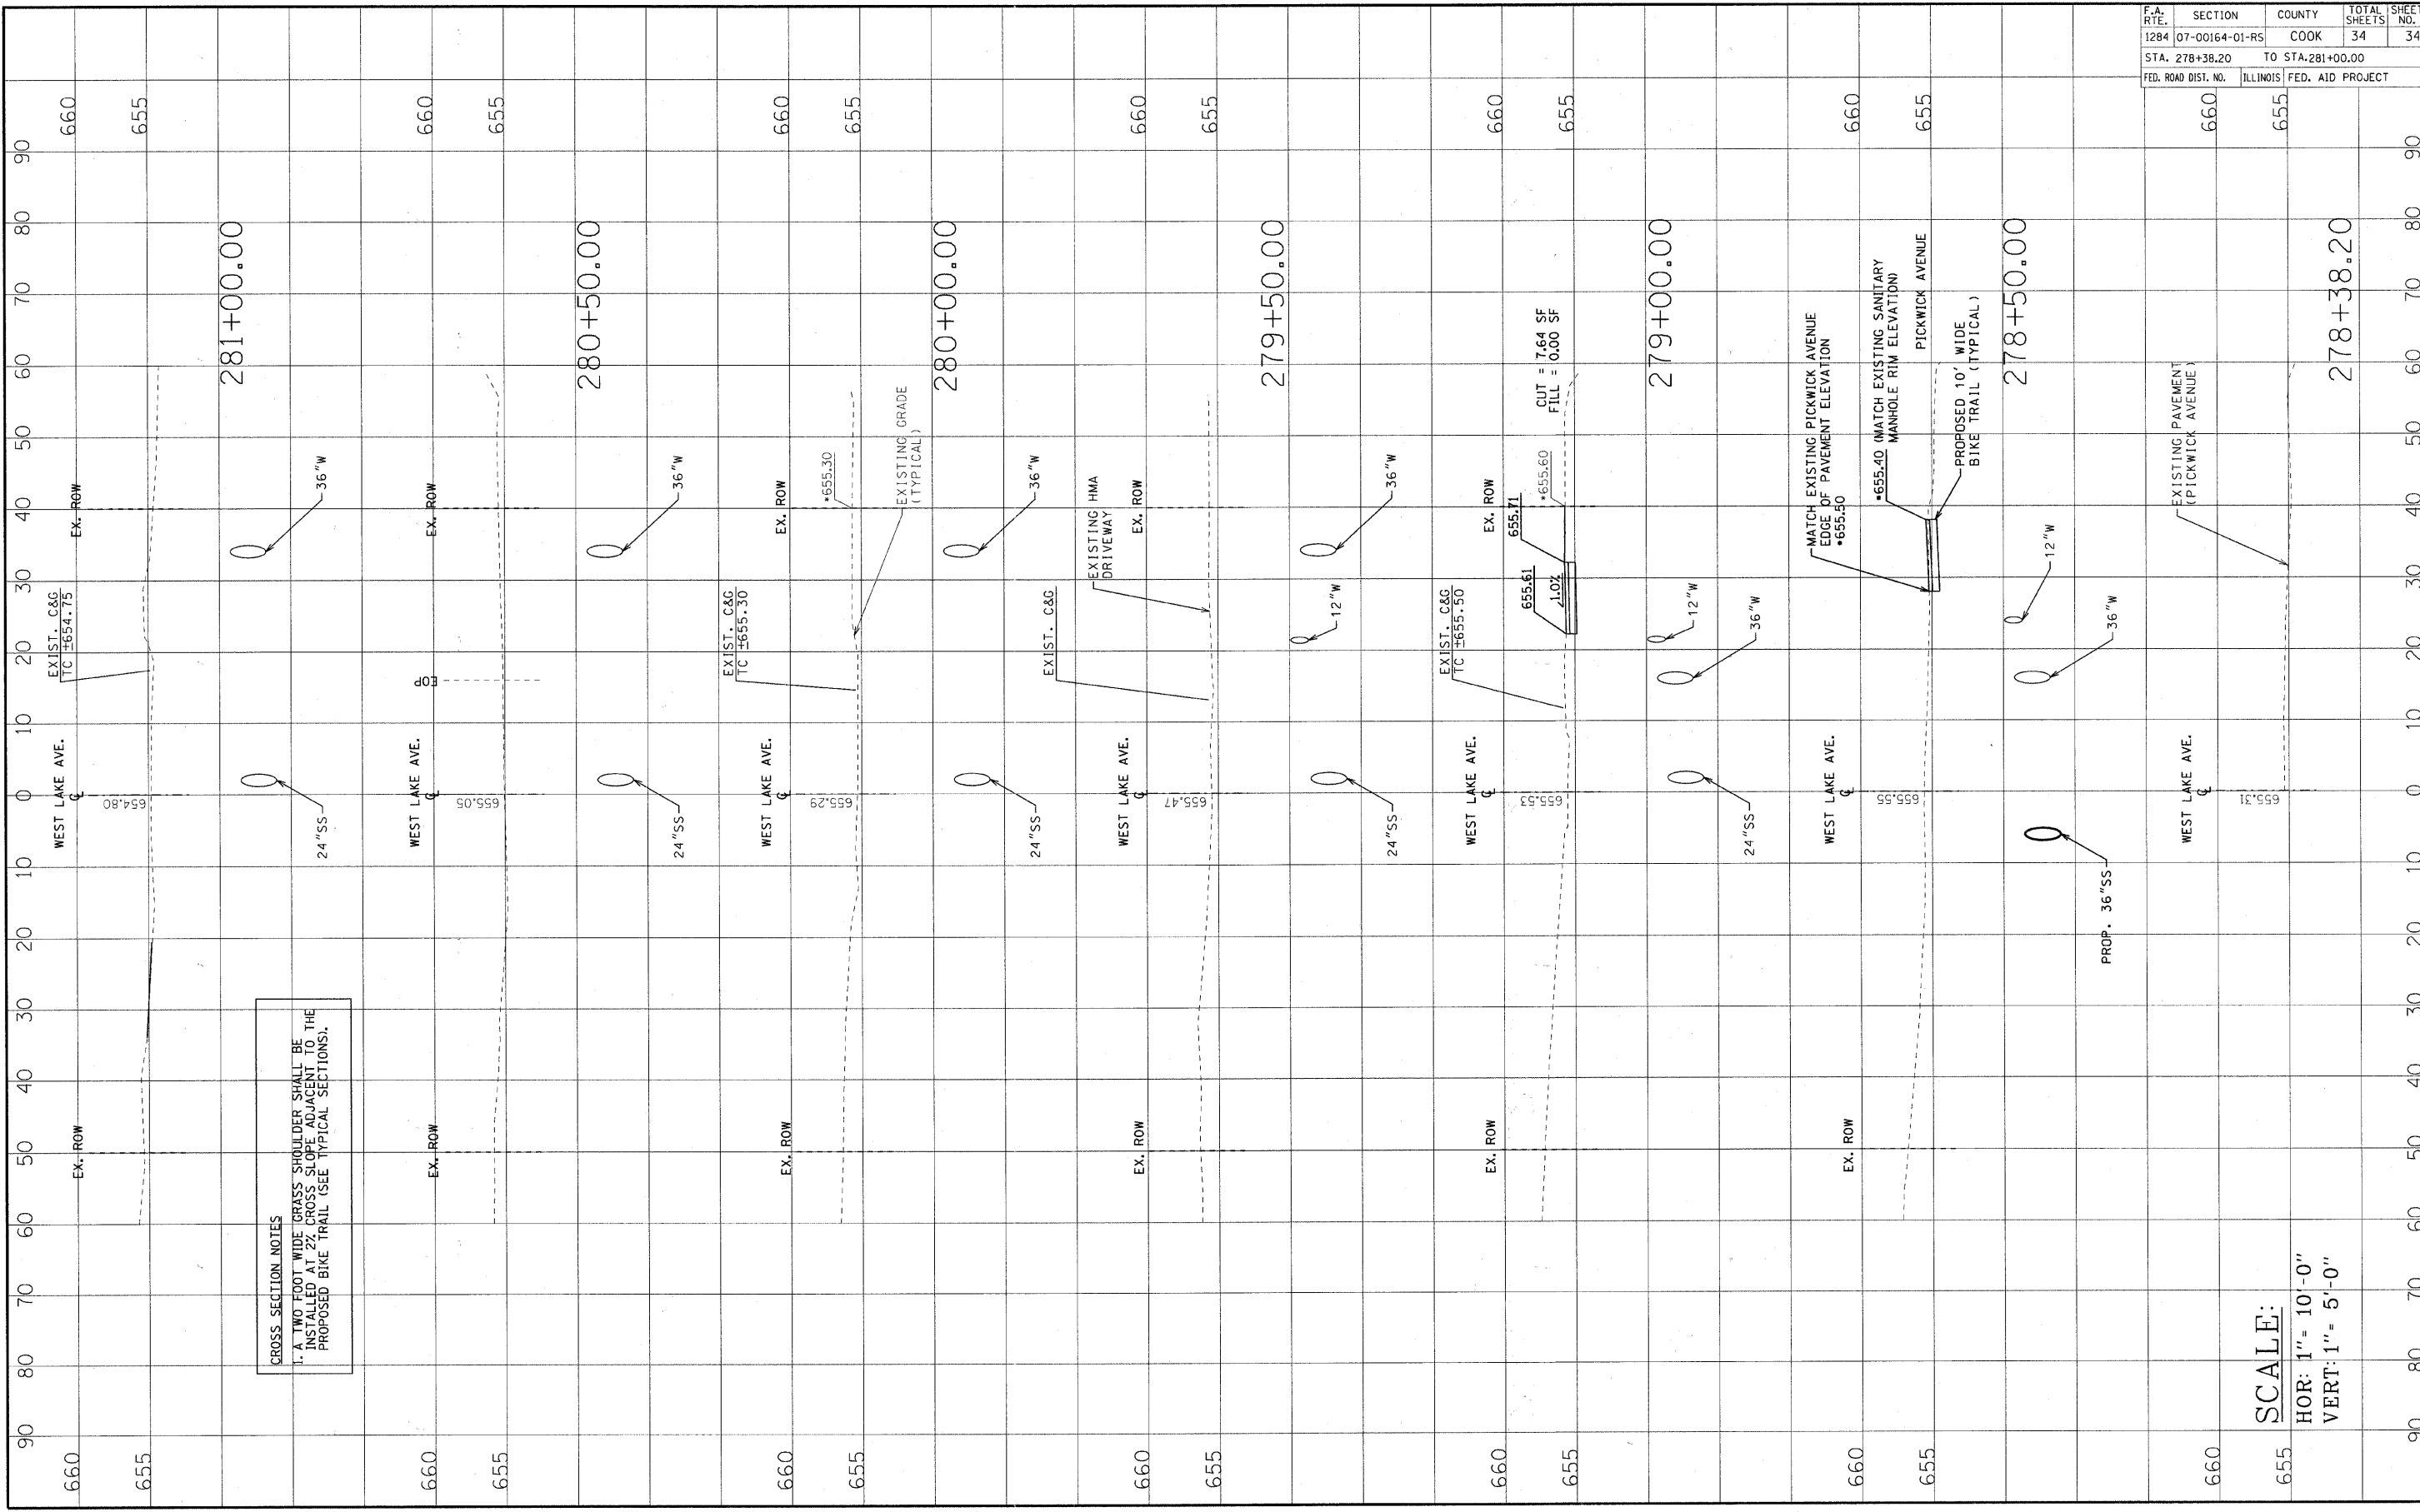

**CROSS SECTION NOTES**  
 1. A TWO FOOT WIDE GRASS SHOULDER SHALL BE INSTALLED AT 2% CROSS SLOPE ADJACENT TO THE PROPOSED BIKE TRAIL (SEE TYPICAL SECTIONS).

**SCALE:**  
 HOR: 1" = 10'-0"  
 VERT: 1" = 5'-0"

CONTRACT NO. 63612			
F.A. RTE.	SECTION	COUNTY	TOTAL SHEETS
1284	07-00164-01-R5	COOK	34
STA. 278+38.20		TO STA. 281+00.00	
FED. ROAD DIST. NO.	ILLINOIS	FED. AID PROJECT	
660	655		

90 80 70 60 50 40 30 20 10 0 10 20 30 40 50 60 70 80 90