


**TEMPORARY TRAFFIC SIGNS**

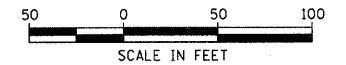

**1** **NO TURN ON RED** R10-11A-2430  
 LOCATIONS:  
 1. TRAFFIC SIGNAL POST IN NORTHEAST CORNER FACING WEST.  
 2. EASTBOUND MAST ARM 3' SOUTH OF THE OUTER SIGNAL HEAD FACING WEST.

**2** **ONE WAY** R6-2-2430  
 LOCATIONS:  
 1. TRAFFIC SIGNAL POST IN NORTHEAST CORNER FACING EAST.

**2A** **ONE WAY** R6-2-2430  
 LOCATIONS:  
 1. TRAFFIC SIGNAL POST IN SOUTHWEST CORNER FACING EAST.

**3** **ONLY** R3-5R-3036

**3A** **30 MIN PARKING** R7-115-1218

**4** **DO NOT ENTER** R5-1-3030  
 LOCATIONS:  
 1. MOUNTED ON SPAN WIRE FACING EAST AND CENTERED OVER WESTBOUND RIGHT-TURN LANE.

**5** **STOP** R1-1-36

**6** **3 WAY** R1-3-3-126

**7** **W3-1A-36**

**8** **W6-3-36**

**9A** **R3-8-3636**

**9B** **R3-8-3636**

**10** **R1-1100-3018**  
 MOUNT BELOW STOP SIGN ON WATER STREET AT BENTON STREET

**11** **R3-8-3636**  
 TEMPORARY INFORMATION SIGNING  
 SIDEWALK OPEN TO BUSINESSES  
 SIDEWALK CLOSED AT BRIDGE

**12** **R11-2-4830**

**13** **R4-1-186**

**14** **W20-110-48**

**15** **M6-110-2115**

**16** **R11-2-4830**

**17** **R11-4-6030**

**18A** **RIVERWALK OPEN AT DOWNER PLACE**

**18B** **RIVERWALK CLOSED AT DOWNER PLACE**

**19** **M4-9L(0)-3024**

**20** **M4-9(0)-3024**


**21** **M6-1R(0)-2115**

**22** **M6-1R(0)-2115**

**TEMPORARY INFORMATION SIGNING**

**LEGEND**

- CONTRACTOR WORK AREA
- DRUM OR BARRICADE
- TEMPORARY FLEXIBLE DELINEATORS
- SIGN ON PORTABLE OR PERMANENT SUPPORT
- TYPE III BARRICADES
- TEMPORARY CONCRETE BARRIER
- DRUM OR BARRICADE SPACING:  
 50' C-C ON TANGENTS  
 25' C-C ON TAPERS OR LANE SHIFTS  
 12' C-C ON RADII

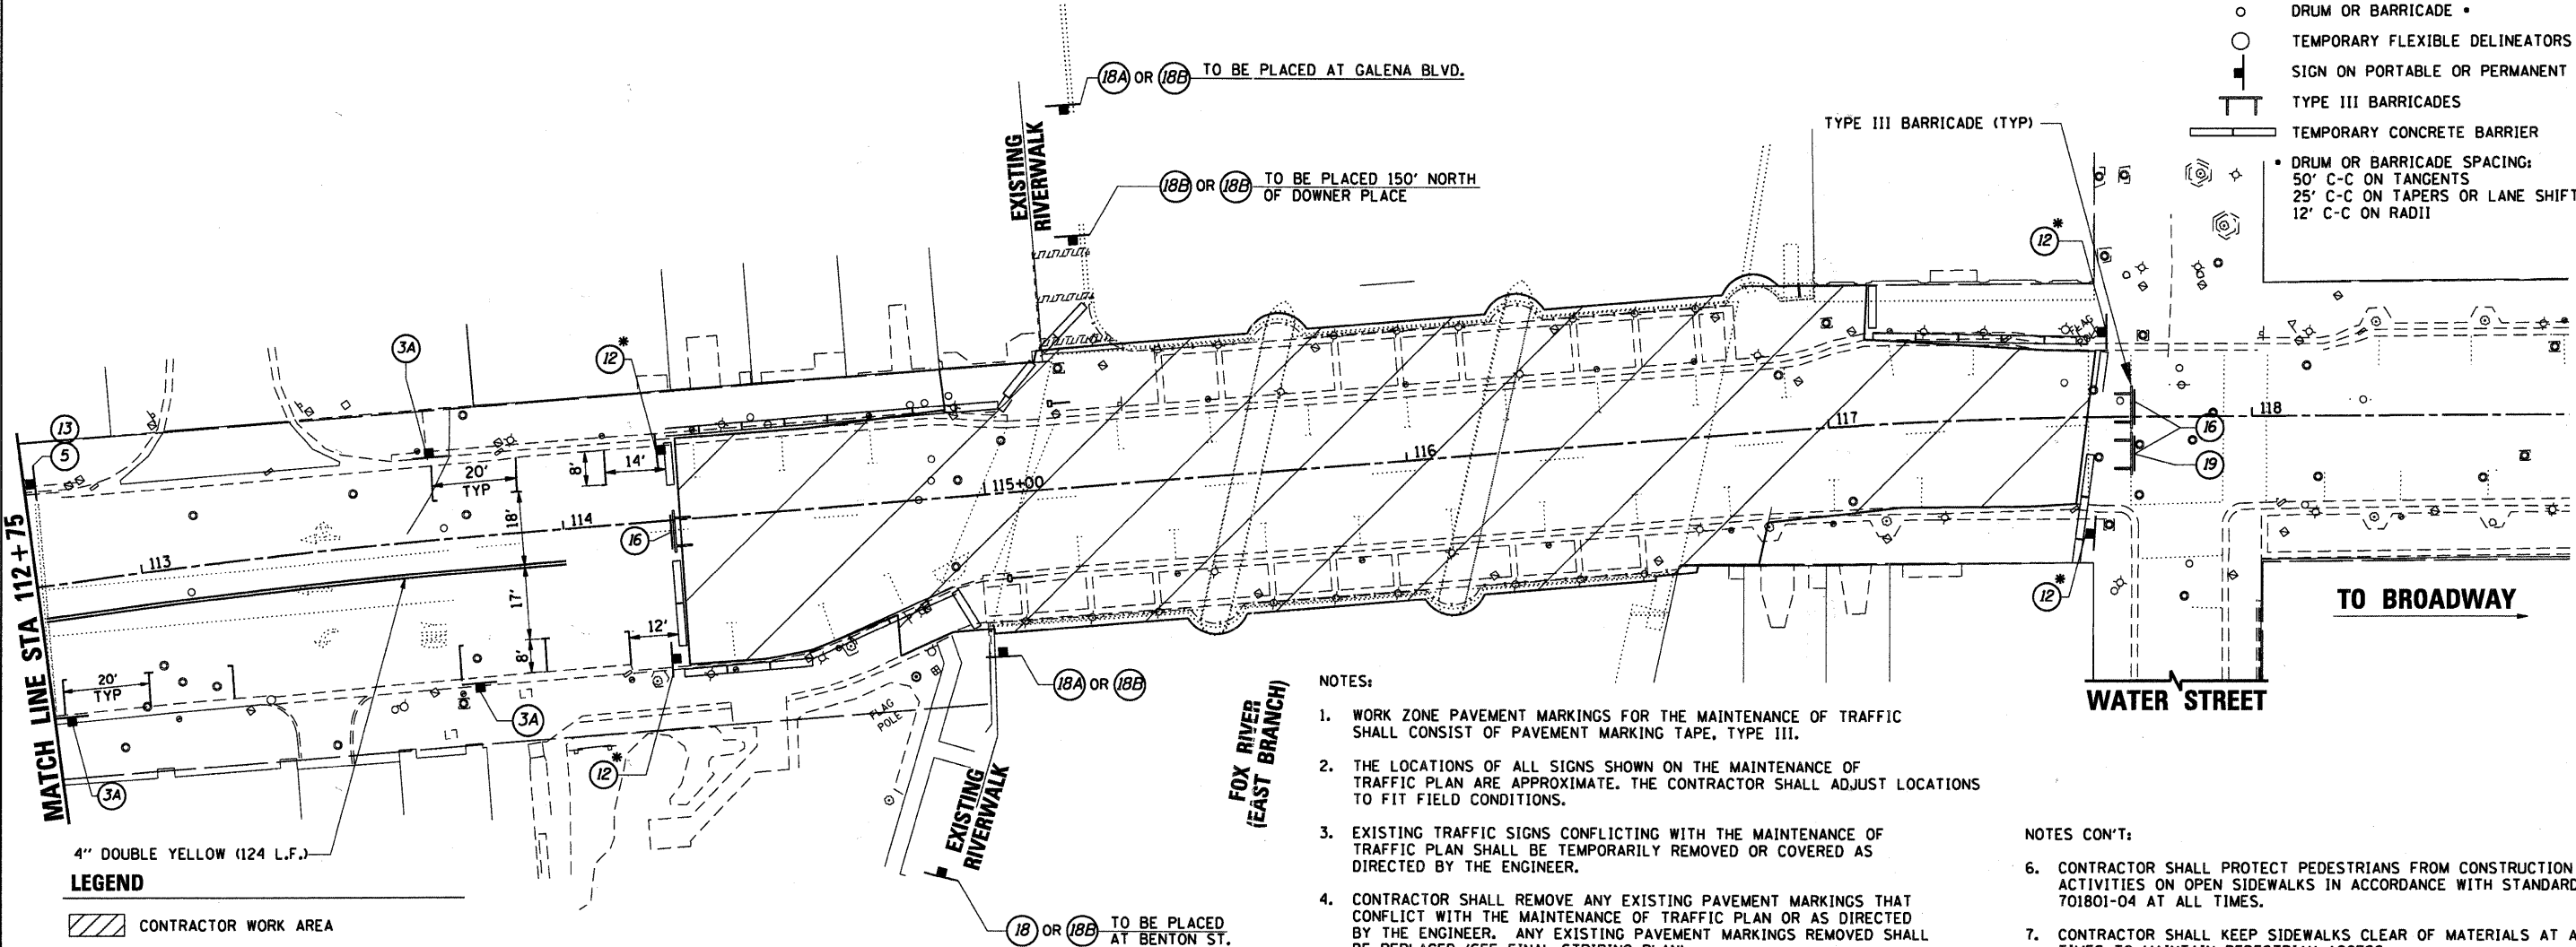

- NOTES:**
- WORK ZONE PAVEMENT MARKINGS FOR THE MAINTENANCE OF TRAFFIC SHALL CONSIST OF PAVEMENT MARKING TAPE, TYPE III.
  - THE LOCATIONS OF ALL SIGNS SHOWN ON THE MAINTENANCE OF TRAFFIC PLAN ARE APPROXIMATE. THE CONTRACTOR SHALL ADJUST LOCATIONS TO FIT FIELD CONDITIONS.
  - EXISTING TRAFFIC SIGNS CONFLICTING WITH THE MAINTENANCE OF TRAFFIC PLAN SHALL BE TEMPORARILY REMOVED OR COVERED AS DIRECTED BY THE ENGINEER.
  - CONTRACTOR SHALL REMOVE ANY EXISTING PAVEMENT MARKINGS THAT CONFLICT WITH THE MAINTENANCE OF TRAFFIC PLAN OR AS DIRECTED BY THE ENGINEER. ANY EXISTING PAVEMENT MARKINGS REMOVED SHALL BE REPLACED (SEE FINAL STRIPING PLAN).
  - EXISTING TRAFFIC SIGNALS AT STOLP AVENUE SHALL BE PLACED IN RED FLASH WHILE THE MAINTENANCE OF TRAFFIC PLAN IS IN EFFECT.

- NOTES CONT:**
- CONTRACTOR SHALL PROTECT PEDESTRIANS FROM CONSTRUCTION ACTIVITIES ON OPEN SIDEWALKS IN ACCORDANCE WITH STANDARD 701801-04 AT ALL TIMES.
  - CONTRACTOR SHALL KEEP SIDEWALKS CLEAR OF MATERIALS AT ALL TIMES TO MAINTAIN PEDESTRIAN ACCESS.
  - CONTRACTOR EMPLOYEES WILL NOT BE ALLOWED TO PARK ALONG DOWNER PLACE.

COMPANY NAME: HRGreen  
 PROJECT CONTACT: Michael G. Harding  
 CLIENT: City of Aurora  
 DATE PLOTTED: 7/26/2011 10:53:50 AM  
 FILE NAME: 86898472-mot.04\_downer.dgn  
 PLOT TABLES: 07.dwt  
 PEN TABLES: 22x34.tbl

**HRGreen.com**  
 Illinois Professional Design Firm  
 #184-001922

USER NAME = whood	DESIGNED - JMR	REVISED -
FILE NAME = 86898472-mot.04_downer.dgn	DRAWN - JMR	REVISED -
PLOT SCALE =	CHECKED - APS	REVISED -
PLOT DATE = 7/26/2011	DATE - 7/26/11	REVISED -

**CITY OF AURORA**

**SUGGESTED MAINTENANCE OF TRAFFIC PLAN  
 DOWNER PLACE**

SCALE: SHEET NO. 2 OF 2 SHEETS STA. TO STA.

F.A.U. RTE.	SECTION	COUNTY	TOTAL SHEETS	SHEET NO.
	07-00264-00-BR	KANE	164	14
CONTRACT NO. 63620				
FED. ROAD DIST. NO. ILLINOIS FED. AID PROJECT				