


IL ROUTE 25
(BROADWAY AVENUE)

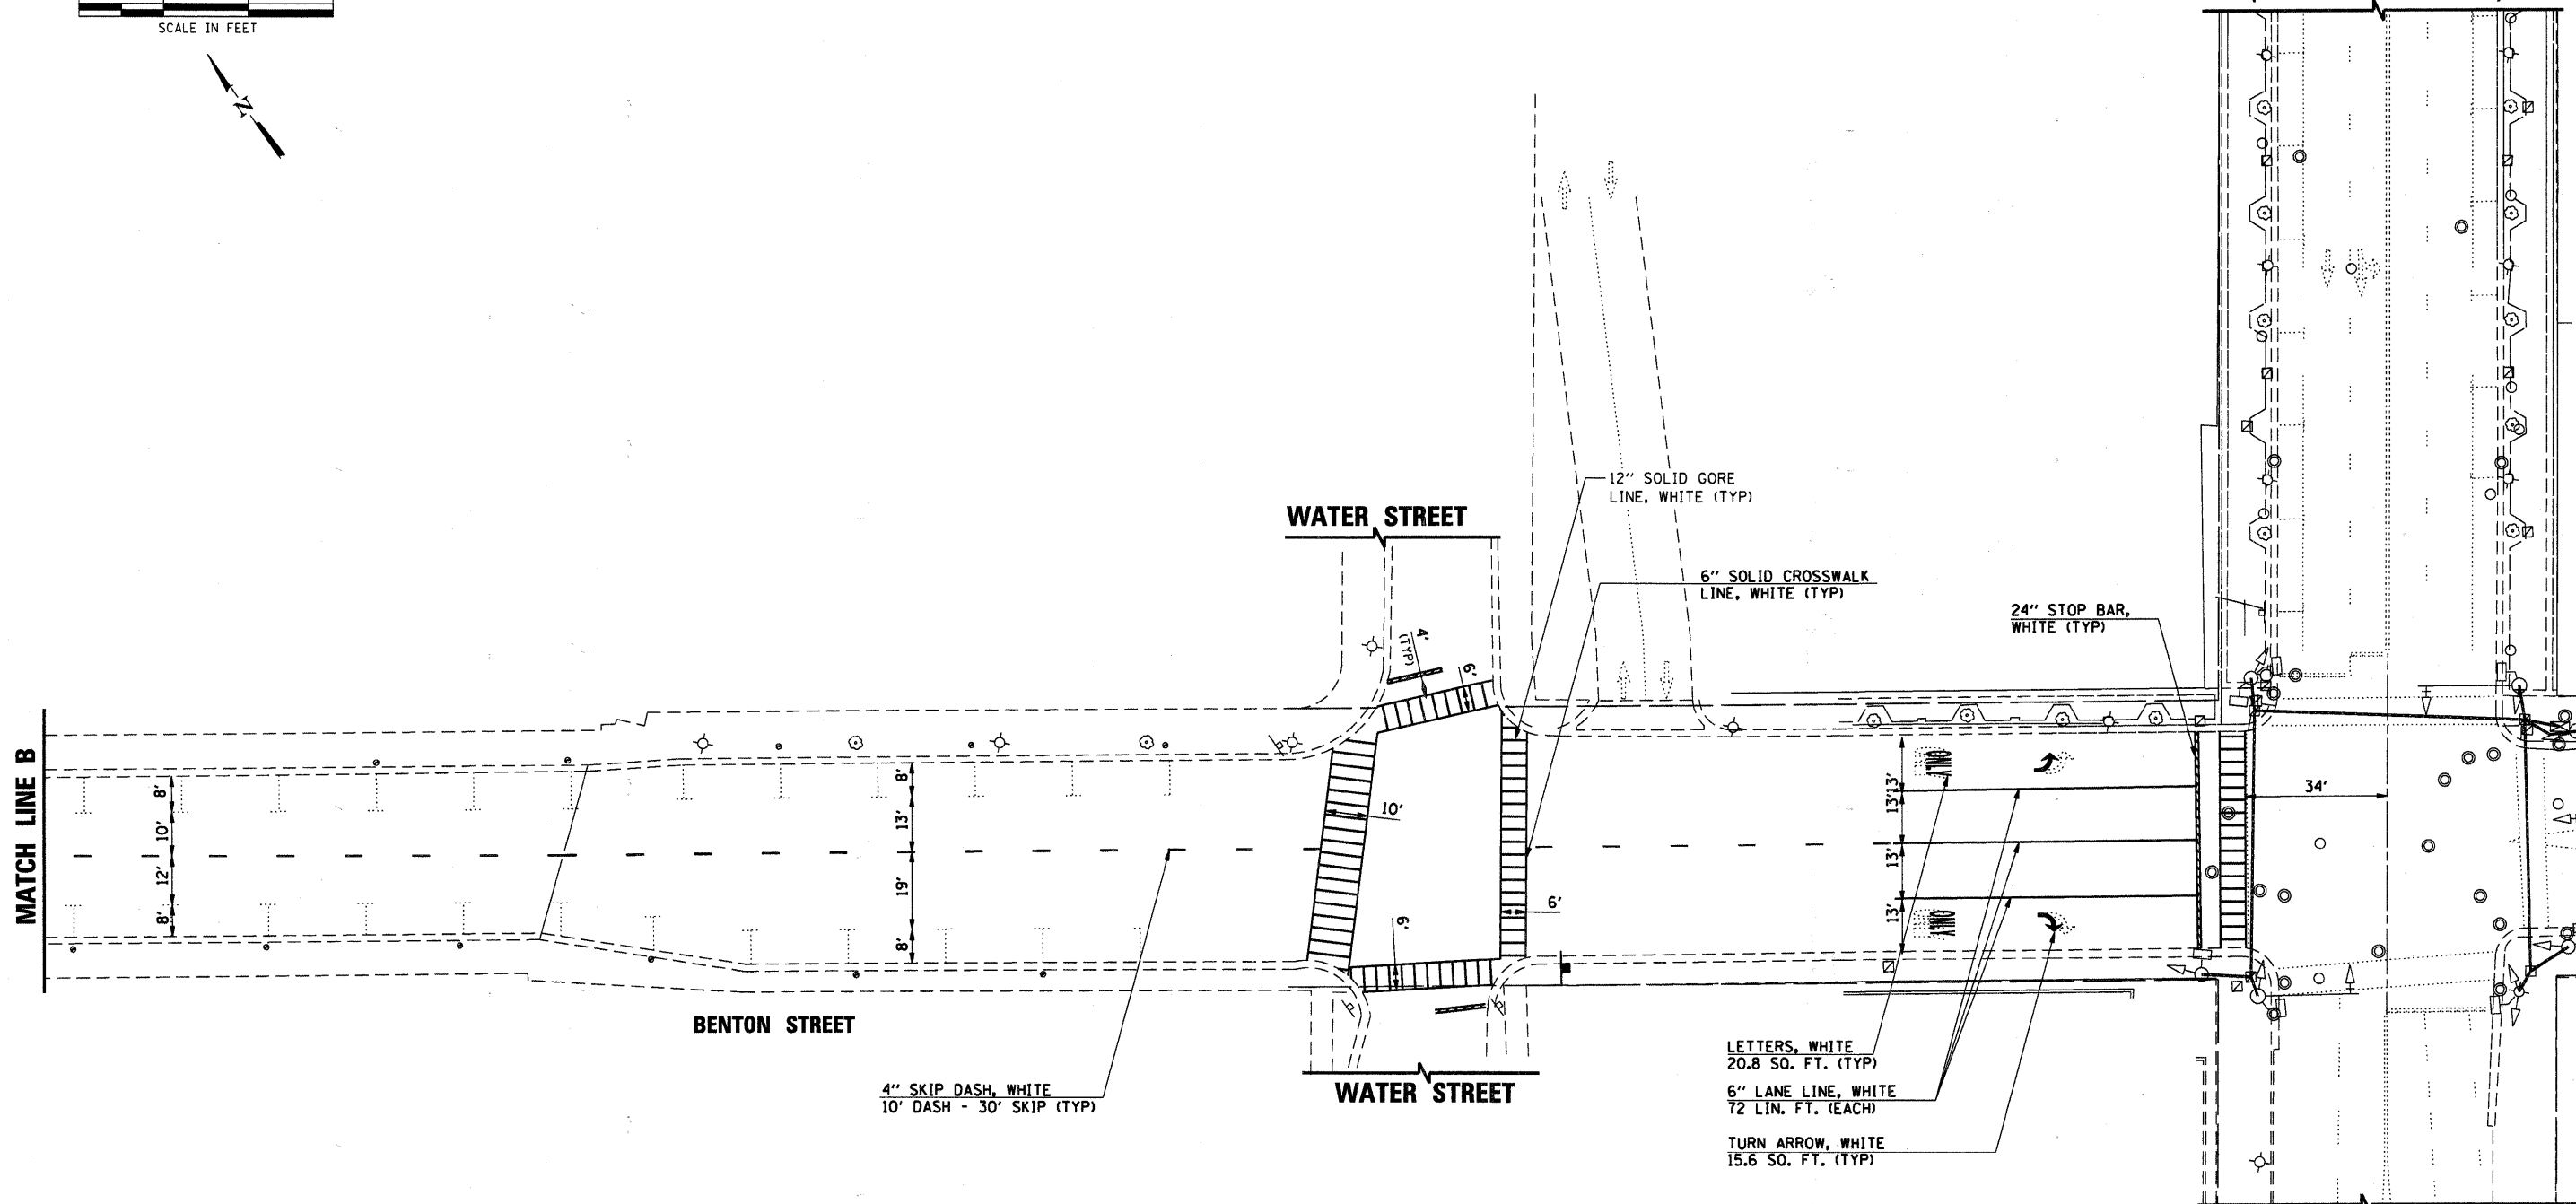

- NOTES:
1. ALL EXISTING PAVEMENT MARKINGS REMOVED DURING CONSTRUCTION SHALL BE REPLACED ACCORDING TO THE PAVEMENT MARKING PLAN OR AS DIRECTED BY THE ENGINEER.
 2. ALL EXISTING SIGNS REMOVED OR COVERED DURING CONSTRUCTION SHALL BE RESTORED IN THEIR ORIGINAL LOCATION PRIOR TO CONSTRUCTION OR AS DIRECTED BY THE ENGINEER.
 3. NEW PAVEMENT MARKINGS SHALL BE PREFORMED PLASTIC PAVEMENT MARKING, TYPE C ON PORTLAND CEMENT CONCRETE PAVEMENT.
 4. NEW PAVEMENT MARKINGS SHALL BE THERMOPLASTIC PAVEMENT MARKING ON HMA PAVEMENT.
 5. SEE DISTRICT ONE TYPICAL PAVEMENT MARKINGS DETAIL FOR ADDITIONAL INFORMATION.

COMPANY NAME: HRGREEN
 PROJECT CONTACT: Michael G. Harding
 CLIENT: CITY OF AURORA
 FILE NAME: 86090472-pm_06_benton.dgn
 PLOT DRIVER: parLot
 PEN TABLE: Struct 22x34.tbl

HRGreen.com
 Illinois Professional Design Firm
 # 194-001322

USER NAME = whood	DESIGNED - JMR	REVISED -
FILE NAME = 86090472-pm_06_benton.dgn	DRAWN - JMR	REVISED -
PLOT SCALE =	CHECKED - APS	REVISED -
PLOT DATE = 7/26/2011	DATE - 7/26/11	REVISED -

CITY OF AURORA

**PAVEMENT MARKING PLAN
BENTON STREET**

SCALE: SHEET NO. 3 OF 3 SHEETS STA. TO STA.

F.A.U. RTE.	SECTION	COUNTY	TOTAL SHEETS	SHEET NO.
	07-00264-00-BR	KANE	164	45
CONTRACT NO. 63620			FED. ROAD DIST. NO. [ILLINOIS] FED. AID PROJECT	