


CIRCUIT SCHEDULE						
NO.	SETS	CONDUIT	PHASE COND	NEUT COND	GRD COND	CONTROL
①	NOT USED	--	--	--	--	--
②	1	2" PVC	--	--	--	2#10
③	1	2" PVC	2#2	1#2	1#2	--
④	1	2" PVC	2#2	1#2	1#2	2#10
⑤	1	2" PVC	--	--	--	--
⑥	NOT USED	--	--	--	--	--
⑦	EXISTING CIRCUIT: PROTECT AND RECONNECT AS MAINTENANCE OF LIGHTING SYSTEMS-4#2, 2"C					
⑧	4	4" RMC	--	--	--	--
	4	5" RMC	--	--	--	--
⑨	1	4" RMC	--	--	--	--
⑩	1	4" PVC	--	--	--	--

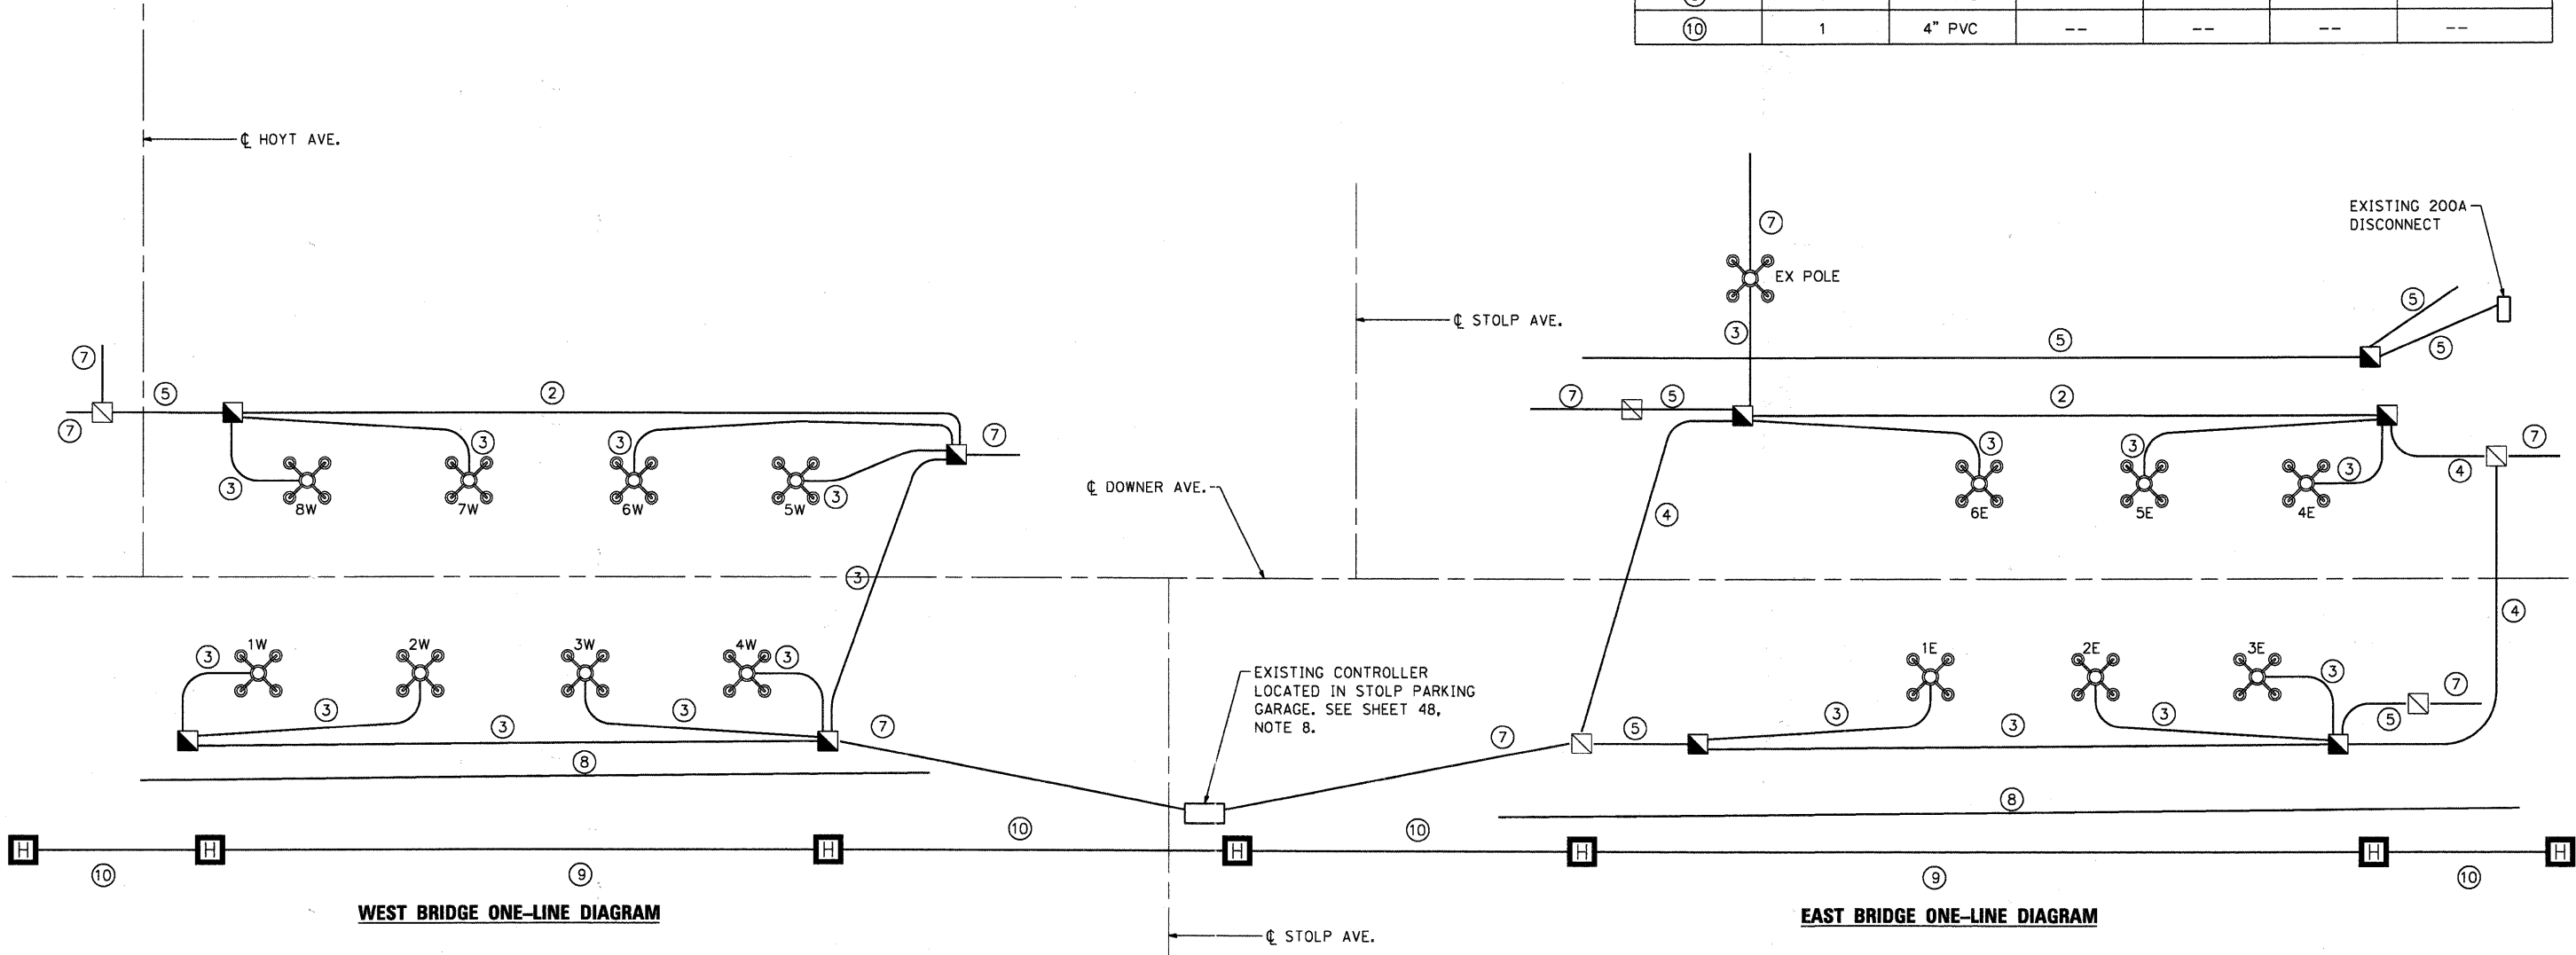

COMPANY NAME: HRGreen
 PROJECT CONTACT: Michael G. Harding
 CLIENT: City of Aurora
 DATE PLOTTED: 7/26/2011 10:58:21 AM
 FILE NAME: 86890472-Elec03.dgn
 PLOT NAME: 86890472-Elec03.dgn
 PEN TABLE: Stract 22x34.tbl



USER NAME = whood	DESIGNED - PJK	REVISED -
FILE NAME = 86890472-Elec03.dgn	DRAWN - WJH	REVISED -
PLOT SCALE =	CHECKED - RGD	REVISED -
PLOT DATE = 7/26/2011	DATE - 7/26/11	REVISED -

CITY OF AURORA

LIGHTING DETAILS
DOWNER PLACE

SCALE: SHEET NO. 4 OF 5 SHEETS STA. TO STA.

F.A.U. RTE.	SECTION	COUNTY	TOTAL SHEETS	SHEET NO.
	07-00264-00-BR	KANE	164	51
CONTRACT NO. 63620			FED. ROAD DIST. NO. ILLINOIS FED. AID PROJECT	