

℄. CROWN, & PROFILE GRADE

Location	Station	Offset	Theoretical Grade Elevations
W. End of W. Appr.	108+63.05	0.00	640.25
A	108+70.55	0.00	640.12
E. End of W. Appr.	108+78.05	0.00	640.04
W. End of E. Appr.	110+49.65	0.00	638.22
B	110+57.15	0.00	638.14
E. End of E. Appr.	110+64.65	0.00	638.06

NORTH GUTTER LINE


Location	Station	Offset	Theoretical Grade Elevations
W. End of W. Appr.	108+71.72	-25.28	639.59
A	108+75.53	-22.48	639.60
E. End of W. Appr.	108+82.67	-21.00	639.56
W. End of E. Appr.	110+54.28	-21.00	637.74
B	110+61.82	-21.20	637.59
E. End of E. Appr.	110+69.37	-21.41	637.43

SOUTH GUTTER LINE

Location	Station	Offset	Theoretical Grade Elevations
W. End of W. Appr.	108+58.44	20.81	640.01
A	108+65.95	20.91	639.83
E. End of W. Appr.	108+73.43	21.00	639.66
W. End of E. Appr.	110+45.03	21.00	637.84
B	110+52.34	21.85	637.72
E. End of E. Appr.	110+59.66	22.69	637.60

EDGE OF SOUTH LANE

Location	Station	Offset	Theoretical Grade Elevations
W. End of E. Appr.	110+47.01	12.00	638.00
B	110+54.51	12.00	637.92
E. End of E. Appr.	110+62.01	12.00	637.84

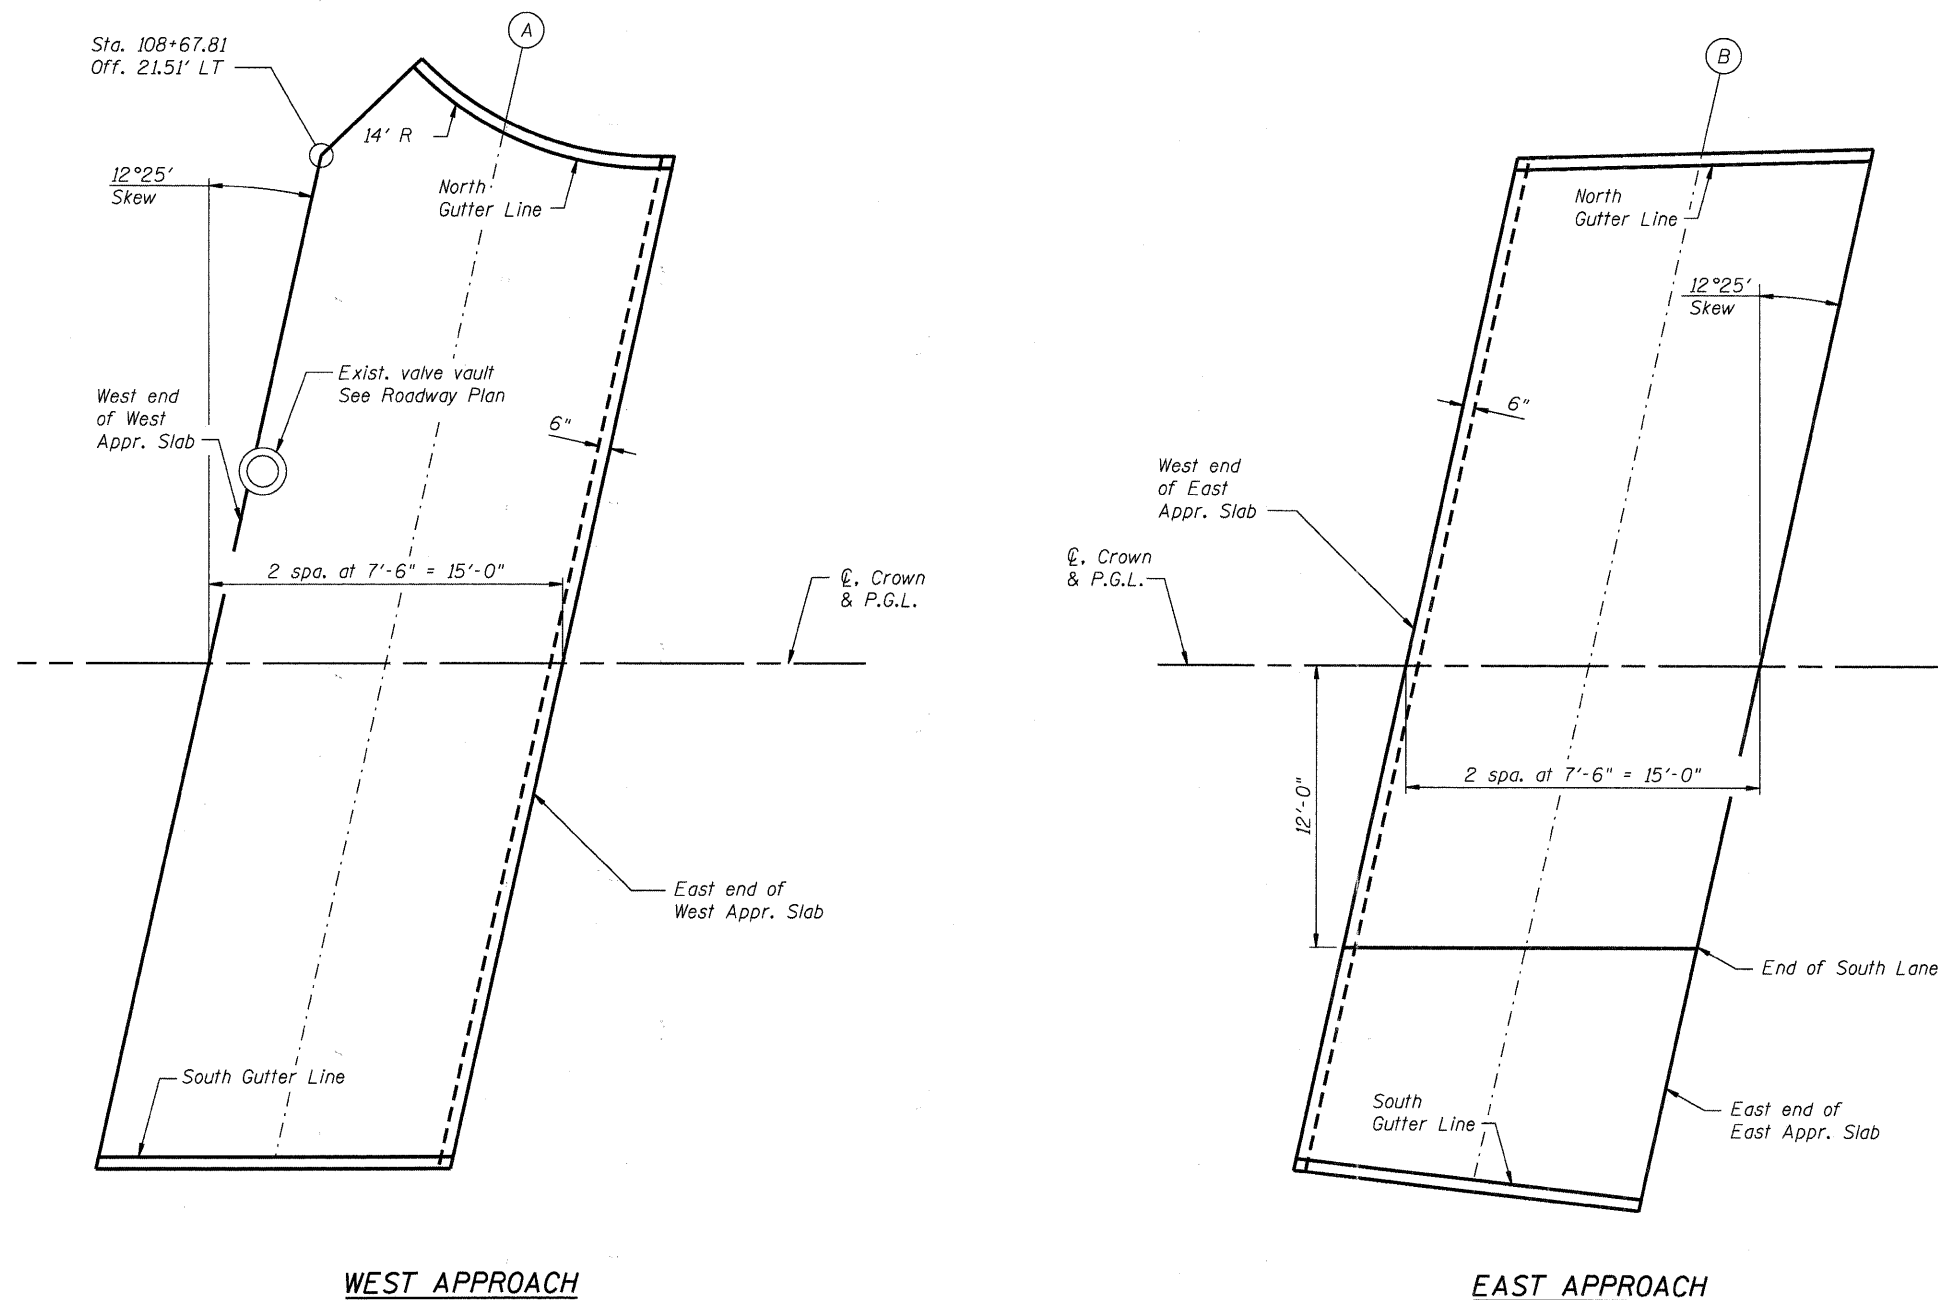

PLAN

HRGREEN
 COMPANY NAME: HRGREEN
 PROJECT CONTACT: Michael G. Harding
 CLIENT: City of Aurora
 DATE PLOTTED: 7/26/2011 10:58:15 AM
 FILE NAME: 07-00264-00-01.dgn
 PLOT DRIVER: pldrvr.ctb
 PEN TABLE: Struct 20x14.tbl



USER NAME = whood	DESIGNED - KMA	REVISED -
	CHECKED - RGD	REVISED -
PLOT SCALE = N.T.S.	DRAWN - WJH	REVISED -
PLOT DATE = 7/26/2011	CHECKED -	REVISED -

**CITY OF AURORA
 DOWNER PLACE OVER THE WEST BRANCH
 OF THE FOX RIVER**

**TOP OF APPROACH SLAB ELEVATIONS
 STRUCTURE NO. 045-6006**

SHEET NO. SW-7 OF SW-48 SHEETS

F.A. RTE.	SECTION	COUNTY	TOTAL SHEETS	SHEET NO.
	07-00264-00-BR	KANE	164	59
			CONTRACT NO. 63620	
ILLINOIS FED. AID PROJECT				