





BILL OF MATERIAL


ITEM	UNIT	TOTAL
Removal of Existing Structures No. 2	L. Sum	1
Concrete Removal	Cu. Yd.	189.3
Structural Repair of Concrete (Depth Equal to or Less than 5 in.)	Sq. Ft.	3,306
Structural Repair of Concrete (Depth Greater than 5 in.)	Sq. Ft.	830

LEGEND

-  Removal associated with Structural Repair of Concrete
-  Removal of Existing Structures No. 2.
-  Concrete Removal for Splicing Existing Reinforcement

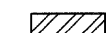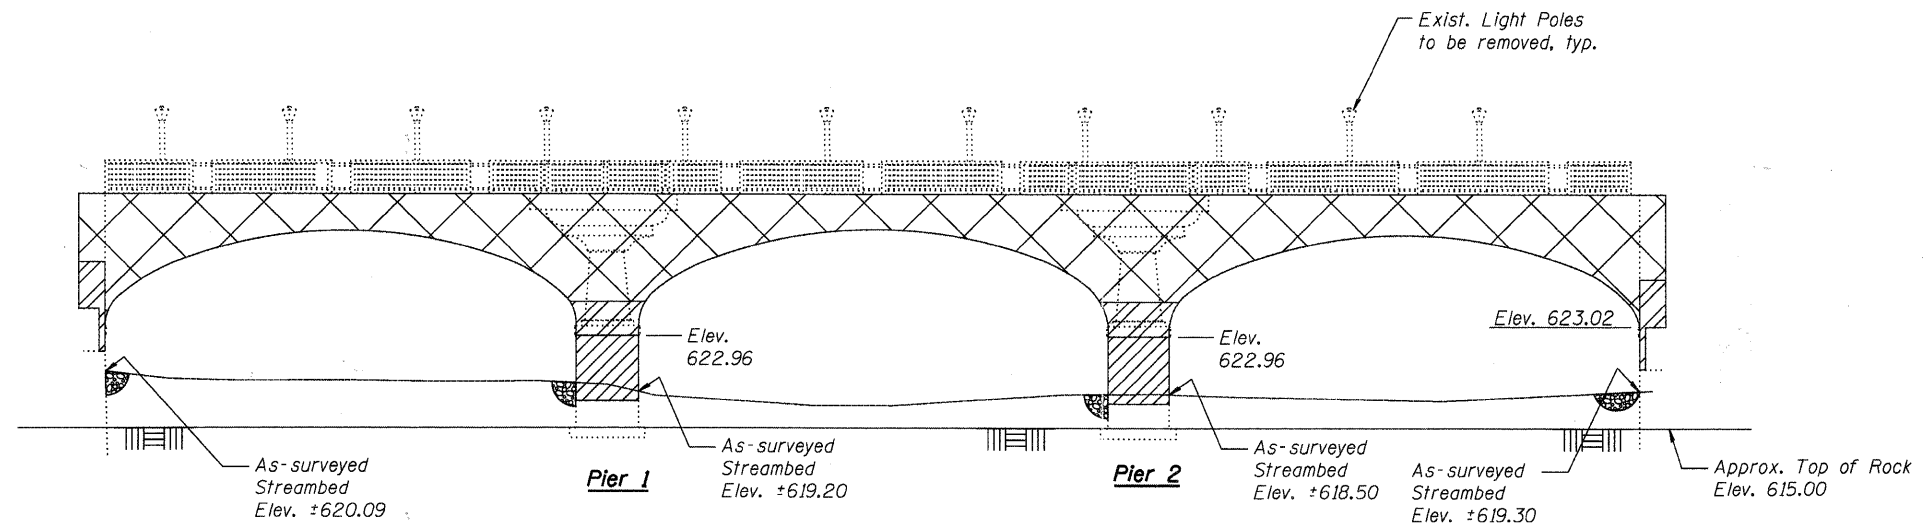

ELEVATION

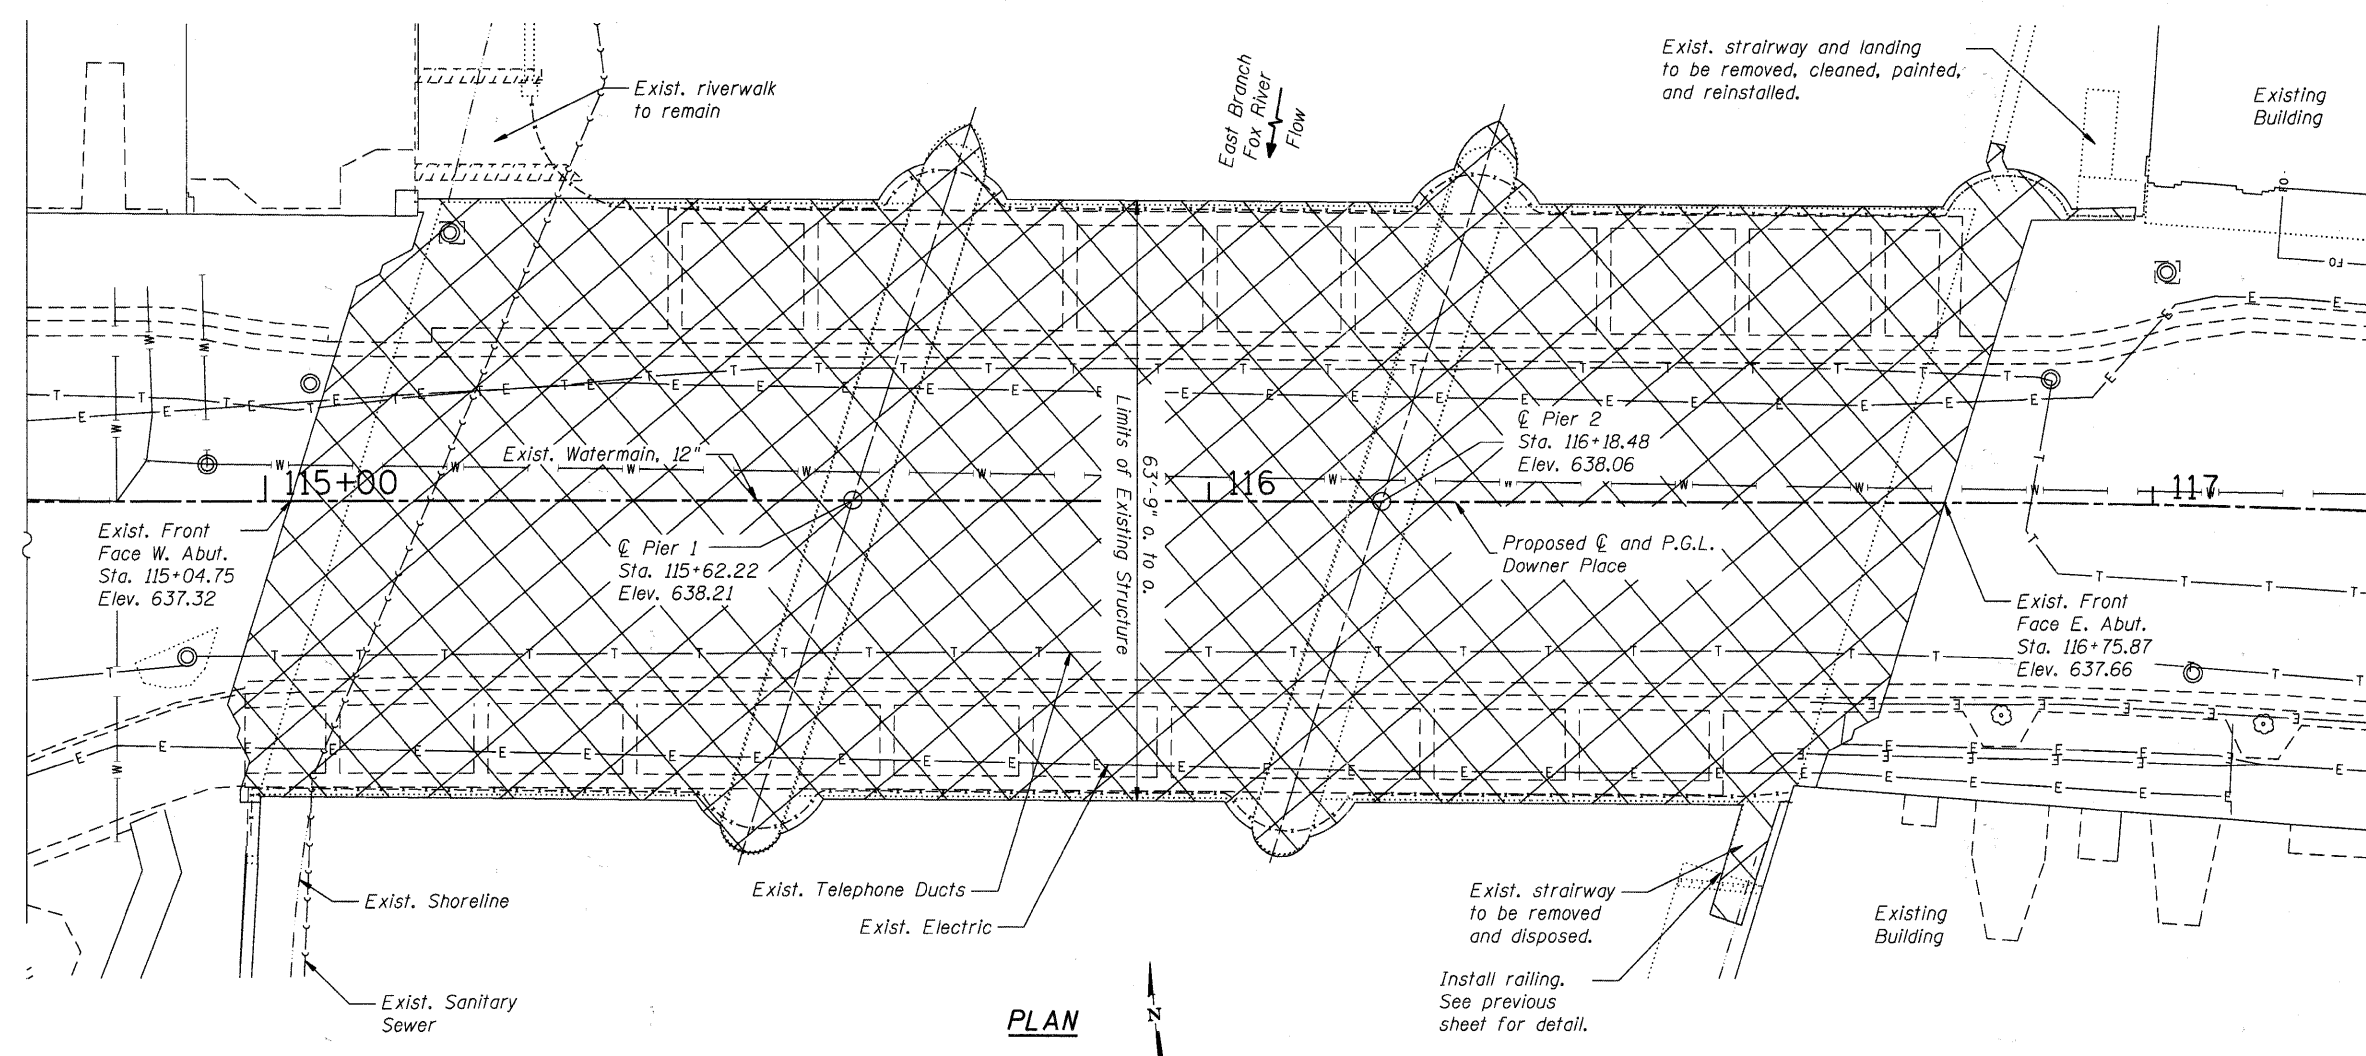

PLAN

Notes:

1. Removal of the existing bridge, rails, light poles, sidewalk, conc. spandrel walls, fill, sawcuts, stairways, conc. retaining walls, pavement, concrete arches, and upper portions of piers and abutments are items included in the pay item "Removal of Existing Structures No. 2."
2. Partial removal of the existing concrete abutments and piers as shown on this sheet and the following two sheets is included in the pay item "Concrete Removal."
3. Partial removal and repair of the existing concrete abutments and piers, as shown on this sheet and the following two sheets is included in the pay item "Structural Repair of Concrete."
4. The Illinois Department of Transportation is NOT the owner of record for this bridge. Those seeking historic, As-Built or other existing documents and plans must contact the owner of record to make arrangements for access to this information. The owner of record is the City of Aurora and they have no historic, As-Built or other existing documents or plans for this bridge.
5. Work this sheet and the following two sheets with pier and abutment sheets SE-30 to SE-42.
6. Existing reinforcement extending into removal area shall be cleaned, straightened, and incorporated into new construction. Cost included in pay item "Concrete Removal."
7. The existing steel stairway and landing adjacent to City Hall shall be removed, cleaned, primed, painted, and reinstalled. The steel shall be cleaned according to the IDOT Guide Bridge Special Provision for Cleaning and Painting Existing Steel Structures and primed and finished according to the Special Provision for Pedestrian Railing (Special). Cost for this work is included in Removal of Existing Structures No. 2.

COMPANY NAME: HRGreen
 PROJECT CONTACT: Michael G. Harding
 DATE PLOTTED: 7/26/2011 11:03:59 AM
 FILE NAME: 86090412-e-demco.dgn
 PLOT DRIVER: pdf.plt
 PEN TABLE: Struct_22x34.tbl



USER NAME = whood	DESIGNED - MGH	REVISED -
PLOT SCALE = N.T.S.	CHECKED - RGD	REVISED -
PLOT DATE = 7/26/2011	DRAWN - WJH	REVISED -
	CHECKED -	REVISED -

**CITY OF AURORA
DOWNER PLACE OVER THE EAST BRANCH
OF THE FOX RIVER**

**DEMOLITION PLAN AND DETAILS
STRUCTURE NO. 045-6005**

SHEET NO. SE-4 OF SE-45 SHEETS

F.A. RTE.	SECTION	COUNTY	TOTAL SHEETS	SHEET NO.
	07-00264-00-BR	KANE	164	104
CONTRACT NO. 63620				
ILLINOIS FED. AID PROJECT				