


EXISTING LEGEND

- (A) PORTLAND CEMENT CONCRETE PAVEMENT, 9"
- (B) SUB-BASE GRANULAR MATERIAL
- (C) COMBINATION CONCRETE CURB & GUTTER TYPE B-6.12 (MOD) (VARIABLE HEIGHT)
- (D) PORTLAND CEMENT CONCRETE SIDEWALK
- (E) CONCRETE MEDIAN (VARIABLE HEIGHT)
- (F) PORTLAND CEMENT CONCRETE BASE COURSE, 6" TO 8"
- (G) ASPHALT OVERLAYS, VARIES 3" TO 6"

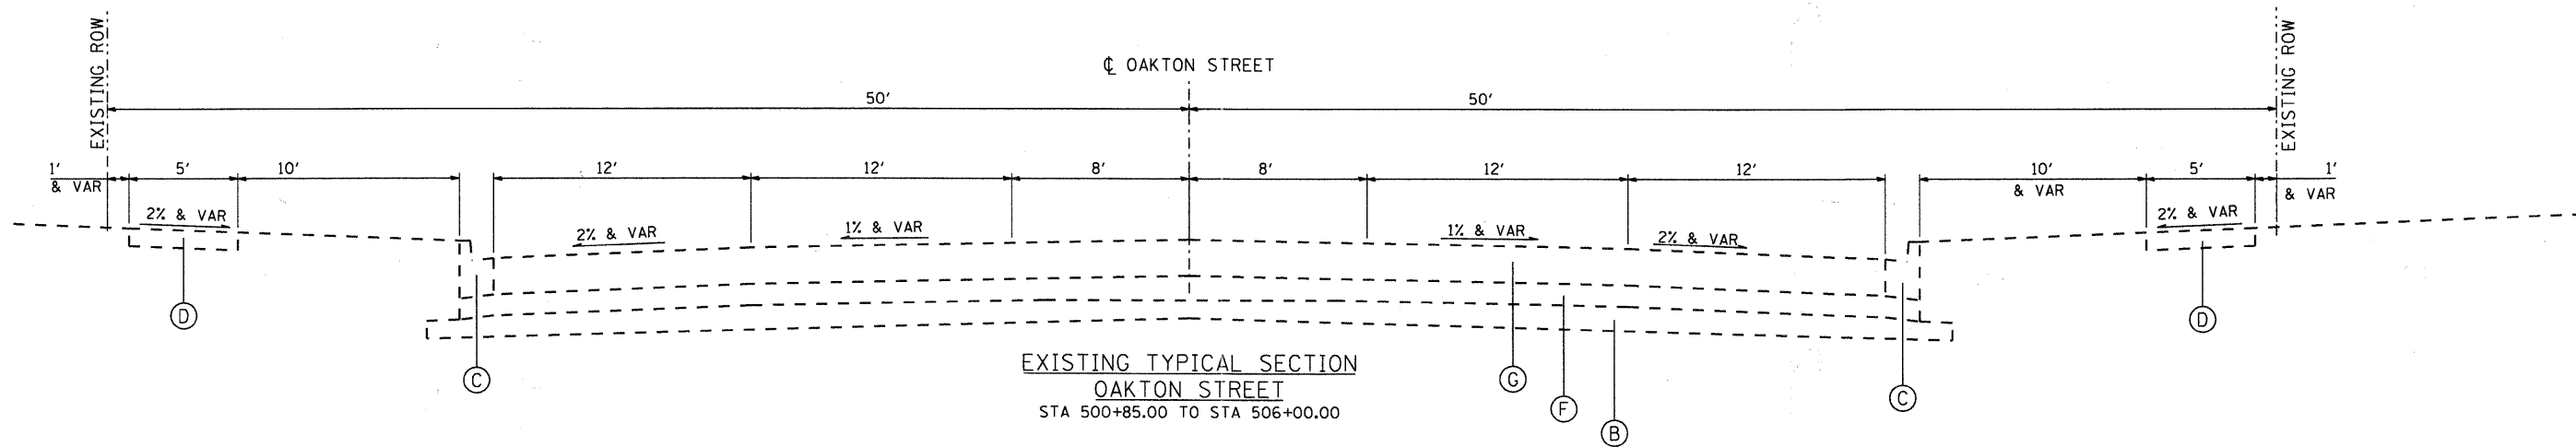

COMPANY NAME: HRGreen.com
 PROJECT CONTACT: #PROJECT CONTACT
 DATE PLOTTED: 7/20/2011 4:25:13 PM
 FILE NAME: 06100065-1yp-02.dgn
 PLOT DRIVER: pdfcvt
 PEN TABLE: standard-trans.tbl



USER NAME = Charko	DESIGNED - CMH	REVISED -
PLOT SCALE = N.T.S.	DRAWN - CMH	REVISED -
PLOT DATE = 7/20/2011	CHECKED - JLP	REVISED -
	DATE -	REVISED -

**STATE OF ILLINOIS
DEPARTMENT OF TRANSPORTATION**

**EXISTING TYPICAL SECTIONS
MILWAUKEE AVENUE STREETScape PROJECT**

SCALE: N.T.S. SHEET NO. 2 OF 4 SHEETS STA. TO STA.

F.A.P. RTE.	SECTION	COUNTY	TOTAL SHEETS	SHEET NO.
374	10-00111-00-LS	COOK	62	6
FED. ROAD DIST. NO. [ILLINOIS] FED. AID PROJECT			CONTRACT NO. 63622	