


**LEGEND:**

	COMB CONC CURB & GUTTER REM AND REPL		EXISTING LIGHT POLE		PROPOSED PEDESTRIAN LIGHT	<b>NOTES:</b> 1. ALL EXISTING PAVEMENT MARKINGS TO REMAIN UNLESS OTHERWISE NOTED. 2. PROPOSED TREES TO BE PLACED AT 45' SPACING AS DETERMINED BY THE ENGINEER. APPROXIMATE LOCATIONS SHOWN. 3. ALL SLOPES FOR DRIVEWAYS ASSUME SIDEWALK IS PLACED AT 2% OR FLATTER CROSS SLOPE.	
	TREE REMOVAL (WITH SIZE)		PAINT EX LIGHT POLE UNIT		PROPOSED STREET LIGHT		
	DRIVEWAY PAVEMENT REMOVAL		FRAMES AND LIDS TO BE ADJUSTED		ARISTOCRAT PEAR-PYRUS (CRYANA ARISTOCRAT)		
	SIDEWALK REMOVAL		ORNAMENTAL FENCE, ALUMINIUM		SKYLINE HONEYLOCUST (GLEDITSIA TRIACANTHOS INERMAS 'SKYLINE')		PROPOSED PAVER ACCENT STRIP OR PLAZA AREA (SEE DETAIL)
						PROPOSED TOPSOIL FURNISH AND PLACE, 4" AND SODDING	
						CURB RAMP WITH DETECTABLE WARNINGS	

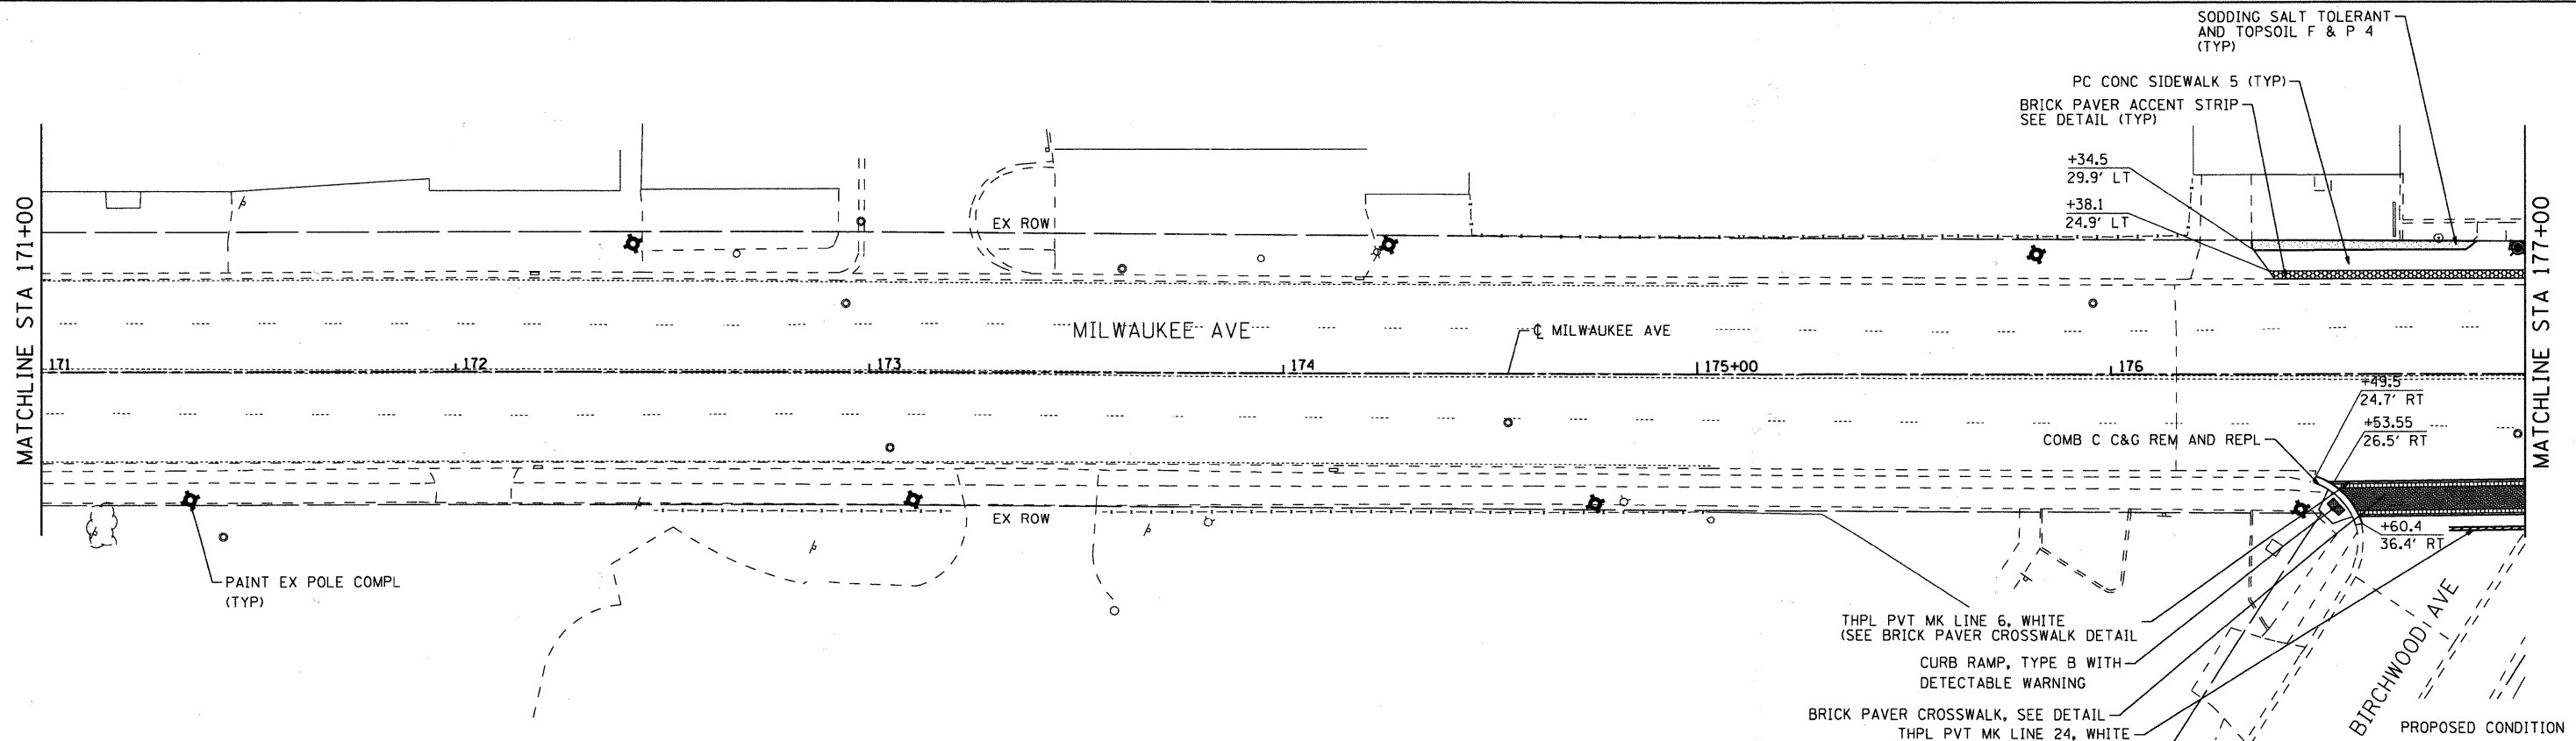

COMPANY NAME: HRGreen.com  
 PROJECT CONTACT: #PROJECT CONTACT 1  
 CLIENT: #CLIENT 1  
 FILE NAME: 8620005-2p-02.dgn  
 PLOT DRIVER: pdfplot  
 PEN TABLE: standard-tran.tbl



USER NAME = Char-ke	DESIGNED - CMH	REVISED -
PLOT SCALE = 1"=20'	DRAWN - CMH	REVISED -
PLOT DATE = 7/28/2011	CHECKED - JLP	REVISED -
	DATE -	REVISED -

**STATE OF ILLINOIS  
DEPARTMENT OF TRANSPORTATION**

<b>MILWAUKEE AVENUE STREETSCAPE AND LANDSCAPE PLAN</b>	
SCALE: 1"=20'	SHEET NO. 2 OF 14 SHEETS
STA.	TO STA.

F.A.P. RTE. 374	SECTION 10-00111-00-LS	COUNTY COOK	TOTAL SHEETS 62	SHEET NO. 11
FED. ROAD DIST. NO. ILLINOIS			FED. AID PROJECT	
			CONTRACT NO. 63622	