




 

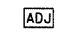


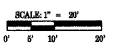



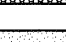



EXISTING CONDITION


LEGEND:

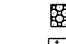

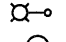-  COMB CONC CURB & GUTTER REM AND REPL
-  TREE REMOVAL (WITH SIZE)
-  DRIVEWAY PAVEMENT REMOVAL
-  SIDEWALK REMOVAL
-  EXISTING LIGHT POLE
-  PAINT EX LIGHT POLE UNIT
-  FRAMES AND LIDS TO BE ADJUSTED
-  ORNAMENTAL FENCE, ALUMINIUM
-  PROPOSED PEDESTRIAN LIGHT
-  PROPOSED STREET LIGHT
-  ARISTOCRAT PEAR-PYRUS (CRYANA ARISTOCRAT)
-  SKYLINE HONEYLOCUST (GLEDTISIA TRIACANTHOS INERMAS 'SKYLINE')
-  PROPOSED PAVER ACCENT STRIP OR PLAZA AREA (SEE DETAIL)
-  PROPOSED TOPSOIL FURNISH AND PLACE, 4" AND SODDING
-  CURB RAMP WITH DETECTABLE WARNINGS



NOTES:

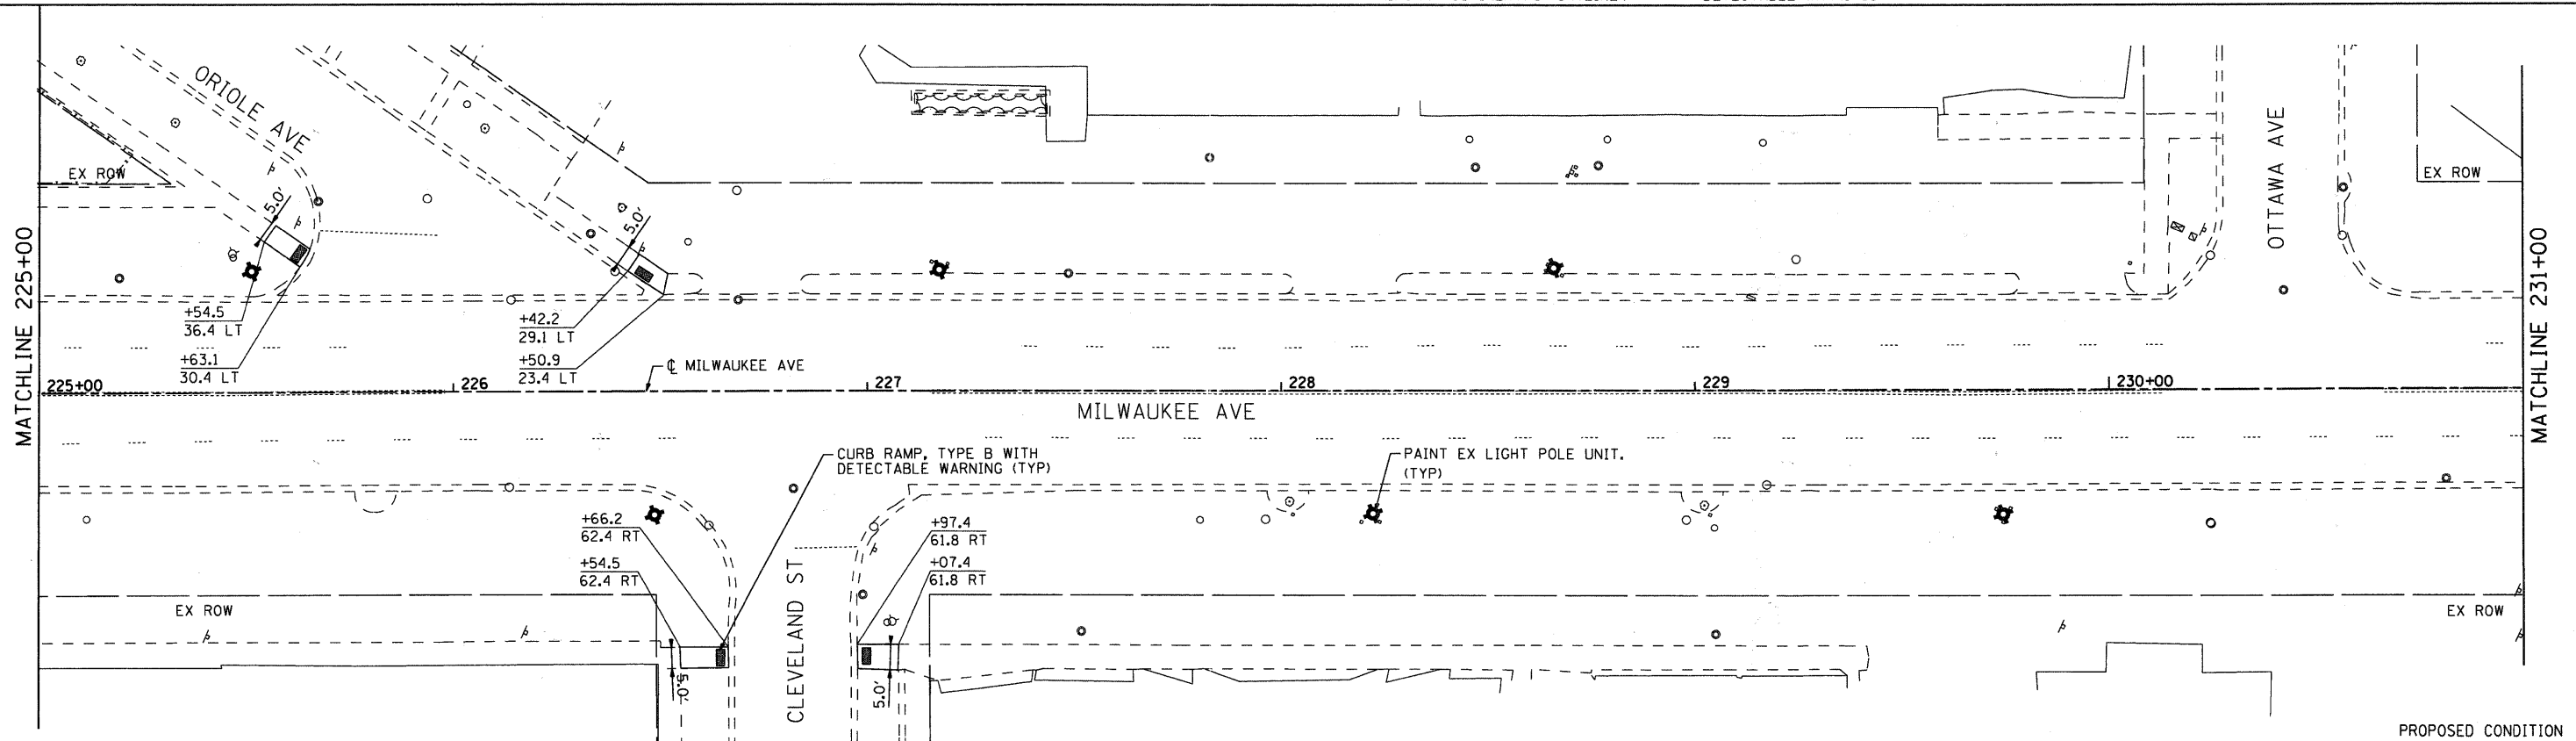1. ALL EXISTING PAVEMENT MARKINGS TO REMAIN UNLESS OTHERWISE NOTED.
2. PROPOSED TREES TO BE PLACED AT 45' SPACING AS DETERMINED BY THE ENGINEER. APPROXIMATE LOCATIONS SHOWN.
3. ALL SLOPES FOR DRIVEWAYS ASSUME SIDEWALK IS PLACED AT 2% OR FLATTER CROSS SLOPE.



PROPOSED CONDITION

COMPANY NAME: HRGreen.com
 PROJECT CONTACT: HRGreen.com
 DATE PLOTTED: 7/20/2011 4:16:06 PM
 FILE NAME: 86100065-2p-11.dgn
 PLOT DRIVER: default
 PEN TABLE: standard-trans.tbl

	USER NAME = CHerTke	DESIGNED - CMH	REVISED -	STATE OF ILLINOIS DEPARTMENT OF TRANSPORTATION	MILWAUKEE AVENUE STREETSCAPE AND LANDSCAPE PLAN			F.A.P. RTE. 374	SECTION 10-00111-00-LS	COUNTY COOK	TOTAL SHEETS 62	SHEET NO. 20
	PLOT SCALE = 1"=20'	CHECKED - JLP	REVISED -		REVISED -	SCALE: 1"=20'	SHEET NO. 11 OF 14 SHEETS	STA. TO STA.	FED. ROAD DIST. NO. ILLINOIS FED. AID PROJECT CONTRACT NO. 63622			
	PLOT DATE = 7/20/2011	DATE -	REVISED -									