


### TYPICAL PLANTING BED PLAN

SCALE: N.T.S.

### PLANT LIST


KEY	COMMON NAME	BOTANICAL NAME
CAKF	Feather Reed Grass	Calamagrostis acutiflora 'Karl Foerster'
STAJ	Sedum-Autumn Joy	Sedum telephium 'Autumn Joy'
HSDO	Daylily	Hemerocallis 'Stella de Oro'

NOTE:  
FURNISHING AND INSTALLING PLANTS IN PLANT BED IS INCLUDED IN THE COST OF PLANTER

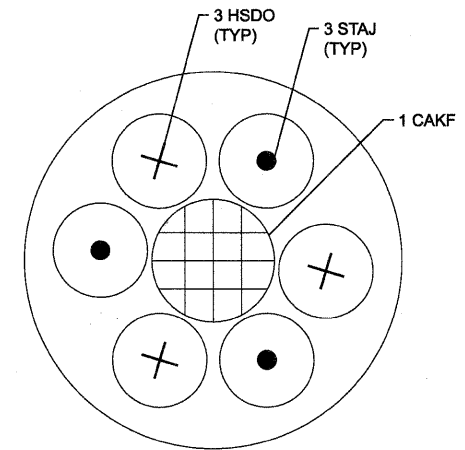

### TYPICAL PLANTER DETAIL - PLAN VIEW

SCALE: N.T.S.

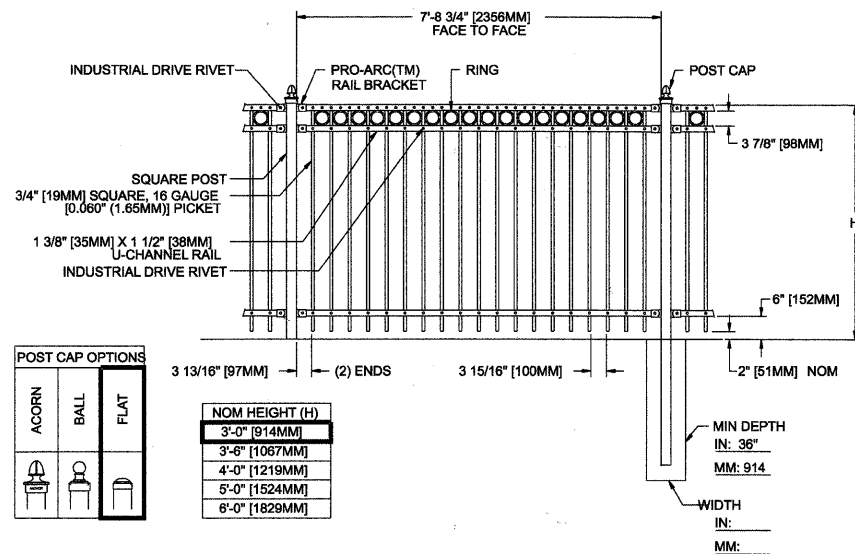

### ORNAMENTAL FENCE, ALUMINUM TYPICAL DETAIL

SCALE: N.T.S.

MANUFACTURER: MASTER HALCO OR APPROVED EQUAL

PRODUCT: I COLONIAL ALUMINUM  
Nom 8' Section Length - 3/4" PLUS  
OR APPROVED EQUAL

COLOR: Black

HEIGHT: 3'-0"

POST: Flat

MATERIAL: ALUMINUM

FINISH: Powder Coat

- NOTES:
- Metric dimensions are nominal equivalents to U.S. dimensions.
  - Footing width to be (4)x post width.
  - See panel & post selection sheet for available post sizes.
  - For installation on concrete see post detail.



MANUFACTURER: Custom Design Precast  
OR APPROVED EQUAL

PRODUCT: CDP3046 OR APPROVED EQUAL

COLOR: Autumn Brown

SIZE: 36" Dia. x 24" H

FINISH: NaturaStone

### TYPICAL PLANTER DETAIL - PROFILE VIEW

SCALE: N.T.S.

COMPANY NAME: HRGreen  
PROJECT CONTACT: HRGreen  
CLIENT: HRGreen  
DATE PLOTTED: 7/20/2011 4:17:56 PM  
FILE NAME: 86100065-1sp-dt-06.dgn  
PLOT DRIVER: pdfplot  
PEN TABLE: standard-trans.tbl



USER NAME = Chertke	DESIGNED - PS	REVISED -
PLOT SCALE = NTS	DRAWN - CMH	REVISED -
PLOT DATE = 7/20/2011	CHECKED - JLP	REVISED -
	DATE -	REVISED -

STATE OF ILLINOIS  
DEPARTMENT OF TRANSPORTATION

MILWAUKEE AVENUE  
LANDSCAPE DETAILS

SCALE: NTS SHEET NO. 6 OF 6 SHEETS STA. TO STA.

F.A.P. RTE.	SECTION	COUNTY	TOTAL SHEETS	SHEET NO.
374	10-00111-00-LS	COOK	62	28
CONTRACT NO.			63622	
FED. ROAD DIST. NO.		ILLINOIS FED. AID PROJECT		