



TYPICAL SECTIONS

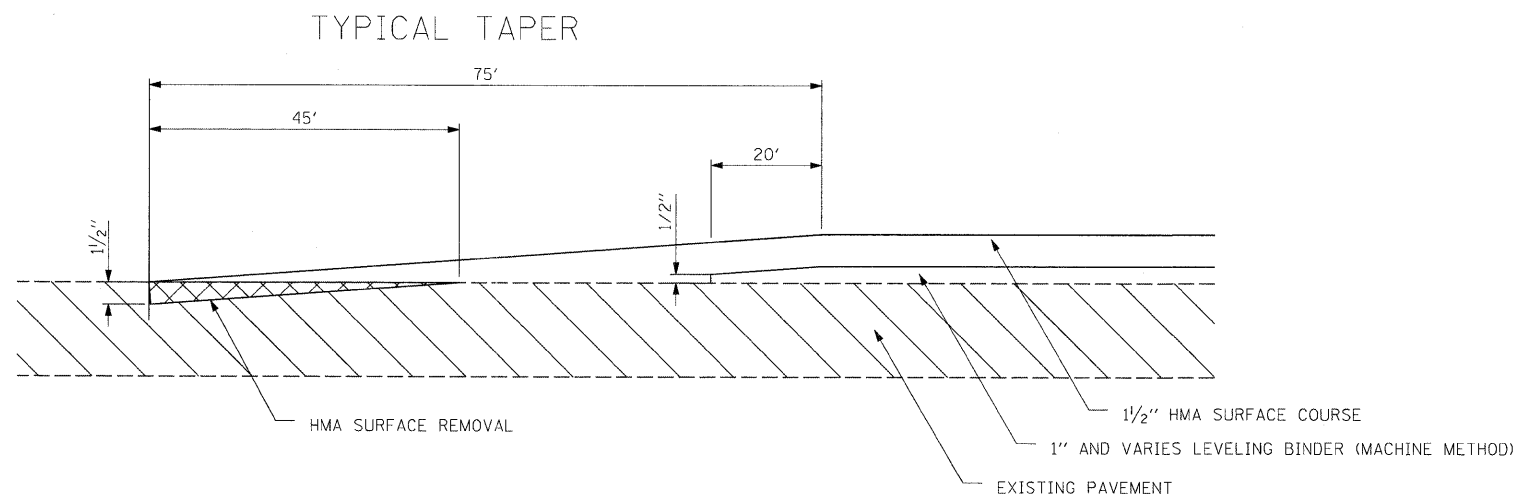

REMOVAL ITEMS

FILE NAME = s:\jpl\6300-6399\6346\027\misc\shh\shh\typical1.dgn

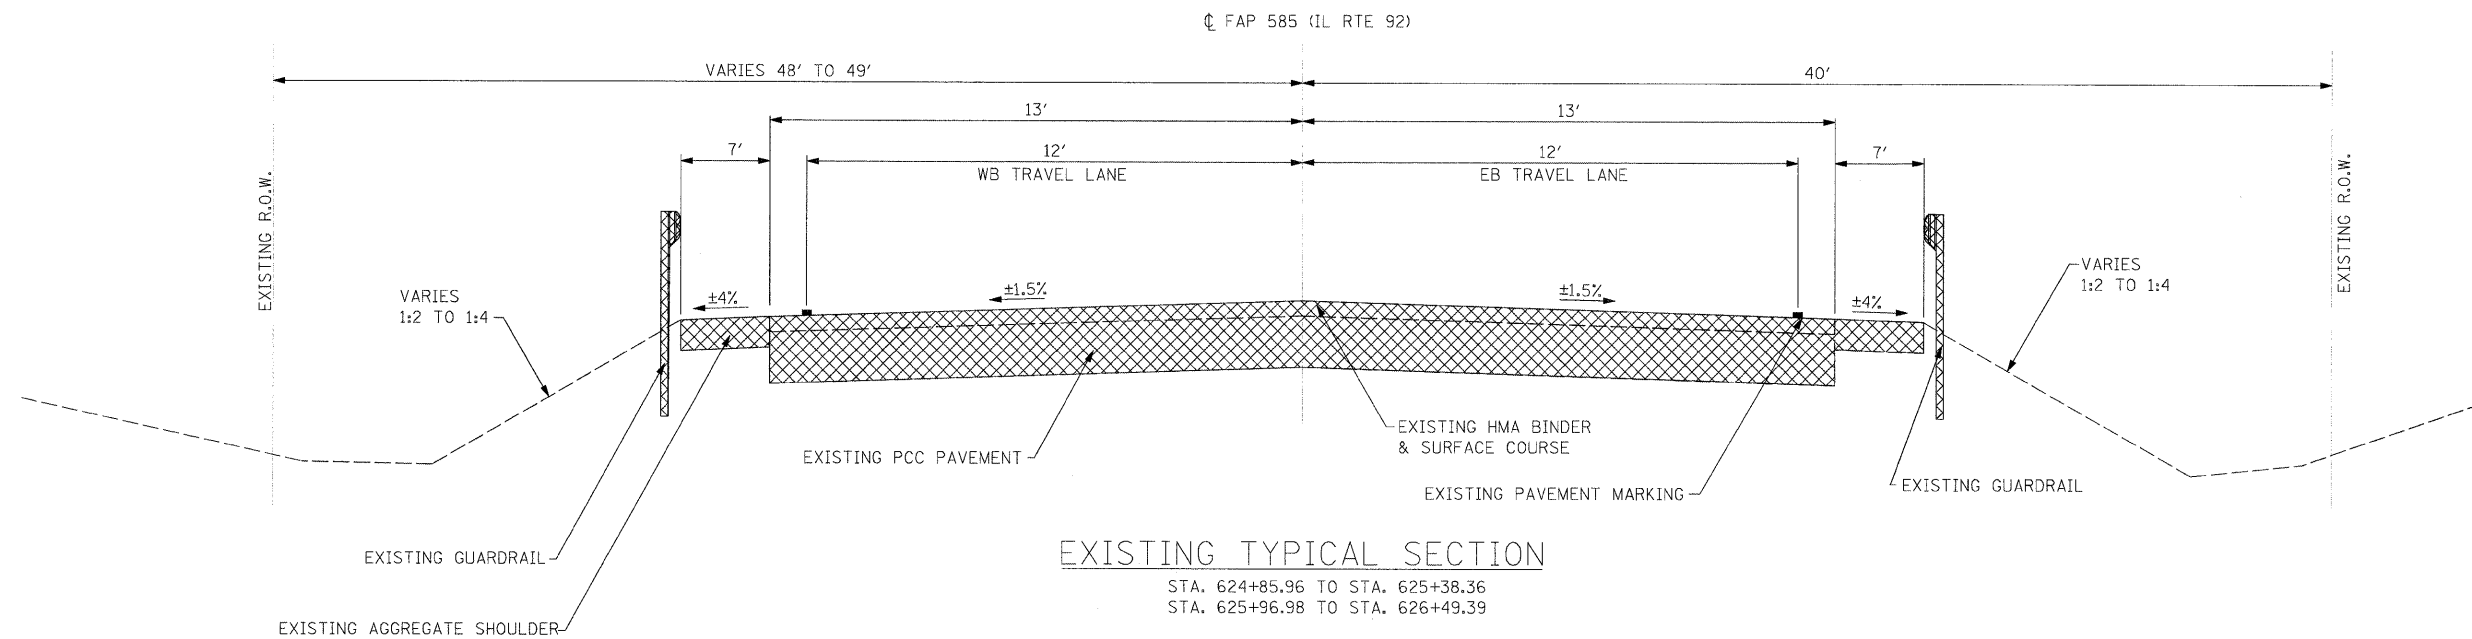

USER NAME = brianf	DESIGNED -	REVISED -
PLOT SCALE = 20.0000' / 1"	DRAWN -	REVISED -
PLOT DATE = 7/19/2011	CHECKED -	REVISED -
	DATE -	REVISED -

**STATE OF ILLINOIS
 DEPARTMENT OF TRANSPORTATION**

EXISTING TYPICAL SECTIONS - BRIDGE

F.A.P. RTE.	SECTION	COUNTY	TOTAL SHEETS	SHEET NO.
585	128 BR	HENRY	106	8

SCALE: AS SHOWN SHEET NO. OF SHEETS STA. TO STA. CONTRACT NO. 64C20

FED. ROAD DIST. NO. 2 ILLINOIS FED. AID PROJECT